



DATUM 97M EXISTING ELEVATION 1 NW

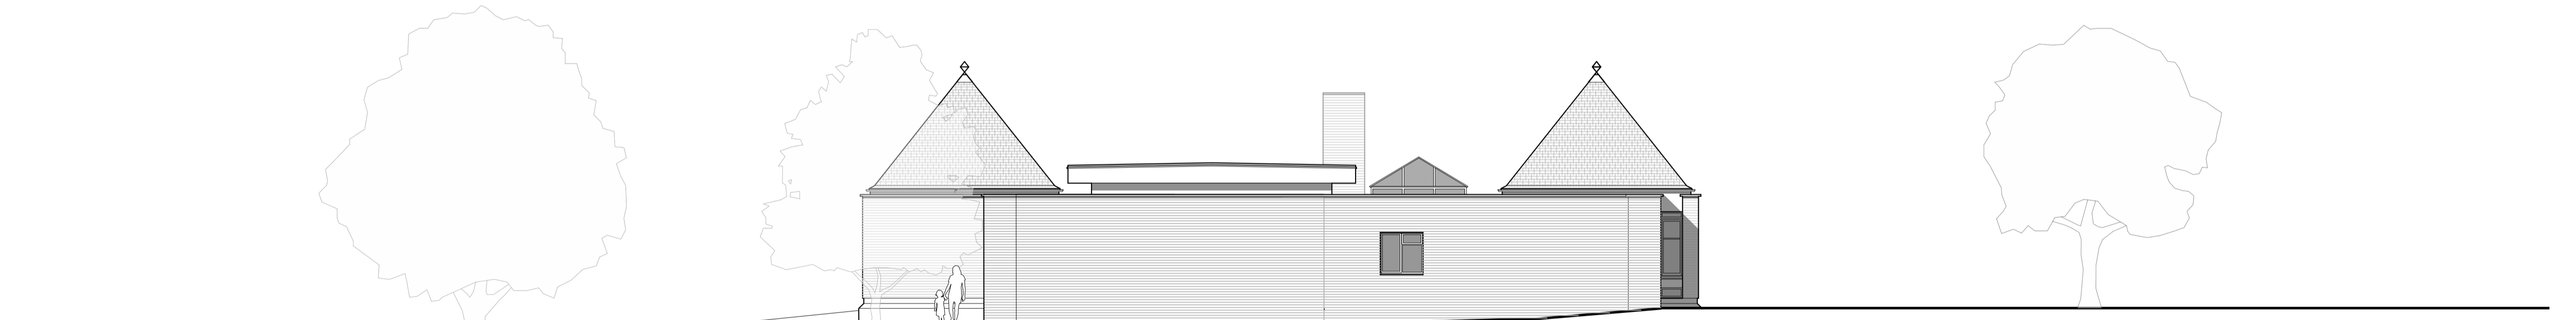

DATUM 97M EXISTING ELEVATION 2 SW



DATUM 97M EXISTING ELEVATION 3 NE


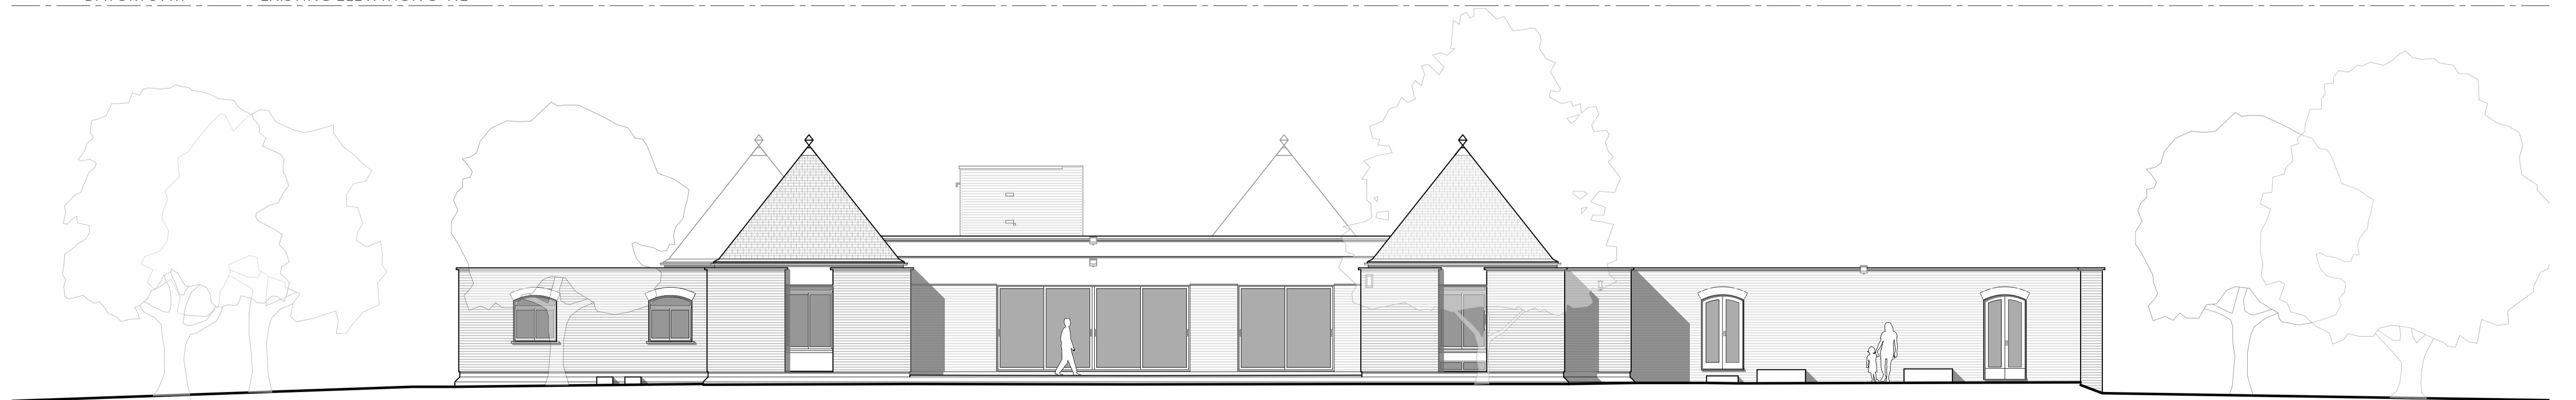


DATUM 97M EXISTING ELEVATION 4 SE

DISCLAIMER

THIS DRAWING IS THE COPYRIGHT OF RIGBY & RIGBY. DO NOT SCALE. ALL DIMENSIONS TO BE CHECKED ON SITE. PLEASE REFER TO WWW.RIGBYANDRIGBY.COM/LEGAL FOR ALL TERMS & CONDITIONS.

REVISIONS

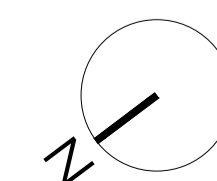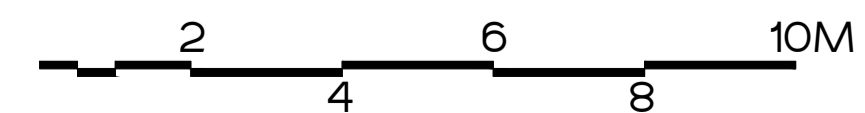

GROVE PARK
 WARWICKSHIRE
 EXISTING
 ELEVATIONS
 180_400 REV -
 1:100 @ A1, 1:200 @ A3
 INFORMATION

RIGBY & RIGBY

+44 (0)20 3418 0446
 RIGBYANDRIGBY.COM

