



--- PROPOSED EXTENSIONS

DATUM 97M PROPOSED ELEVATION 1 NW

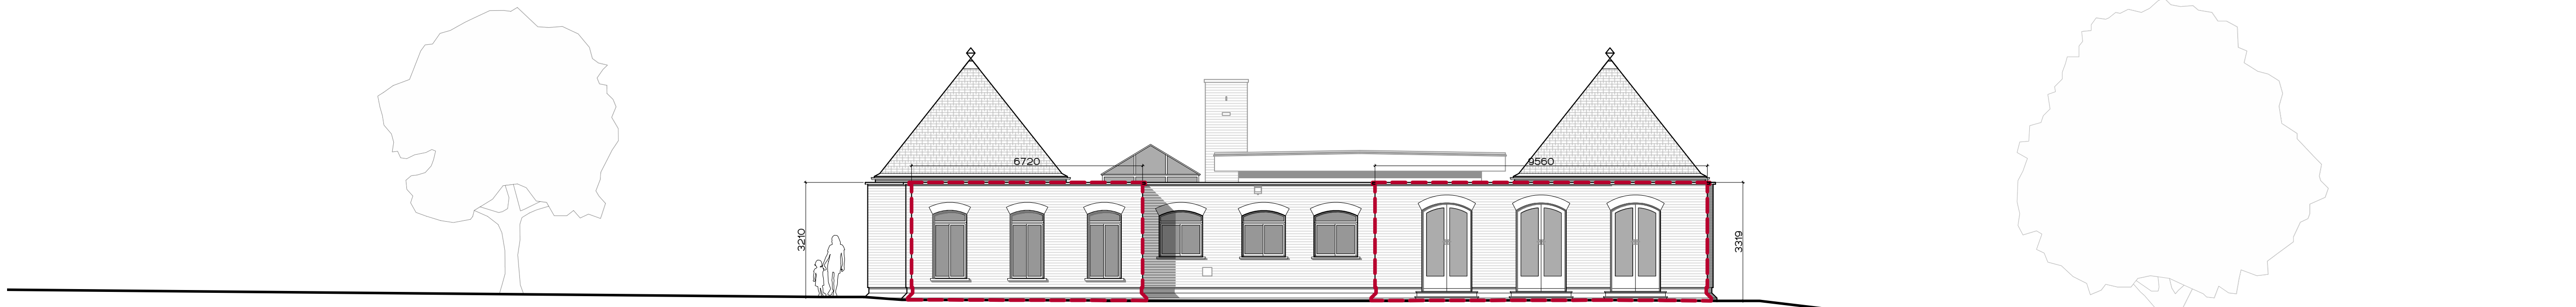

DATUM 97M PROPOSED ELEVATION 2 SW

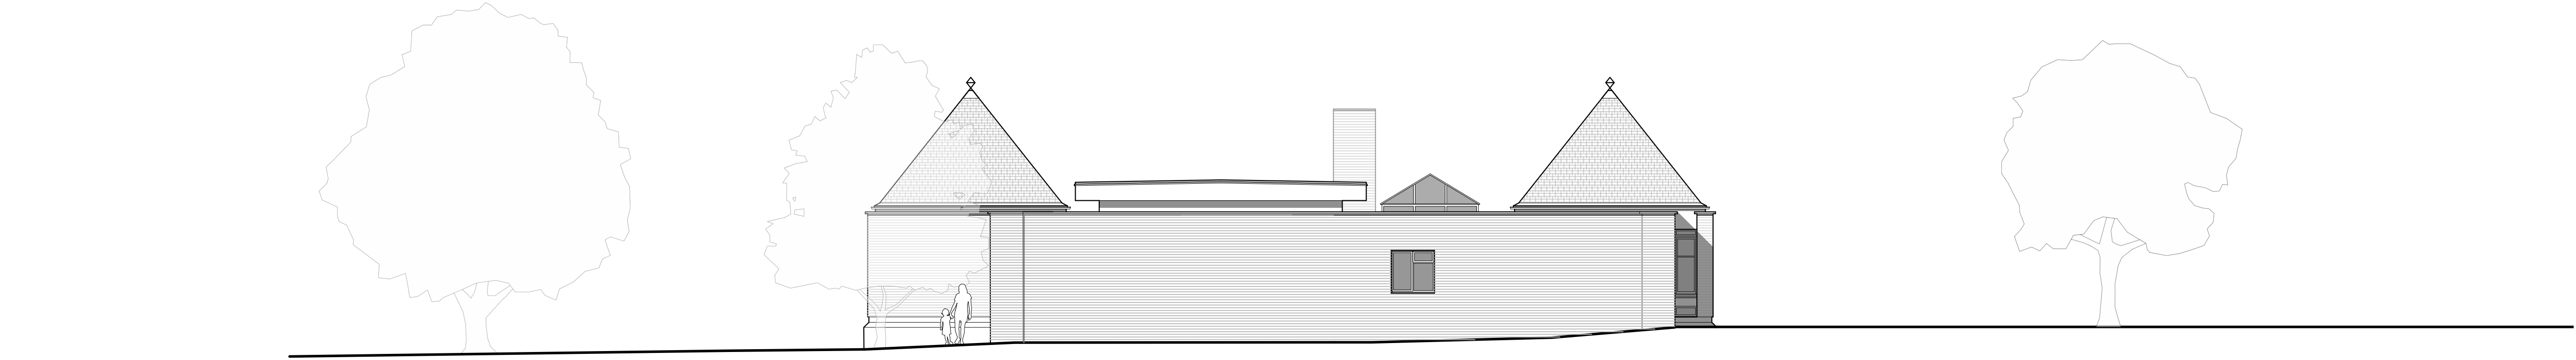



DATUM 97M EXISTING ELEVATION 3 NE (NO PROPOSED CHANGE)



DATUM 97M PROPOSED ELEVATION 4 SE

DISCLAIMER
THIS DRAWING IS THE COPYRIGHT OF RIGBY & RIGBY. DO NOT SCALE. ALL DIMENSIONS TO BE CHECKED ON SITE. PLEASE REFER TO WWW.RIGBYANDRIGBY.COM/LEGAL FOR ALL TERMS & CONDITIONS.

REVISIONS

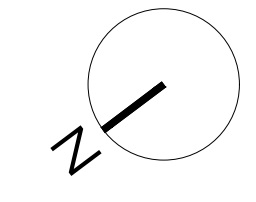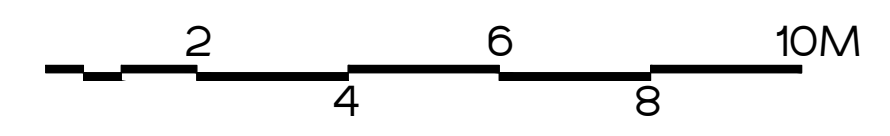

GROVE PARK
WARWICKSHIRE
PROPOSED
ELEVATIONS
180_450 REV -
1:100 @ A1, 1:200 @ A3
INFORMATION

RIGBY & RIGBY

+44 (0)20 3418 0446
RIGBYANDRIGBY.COM

