

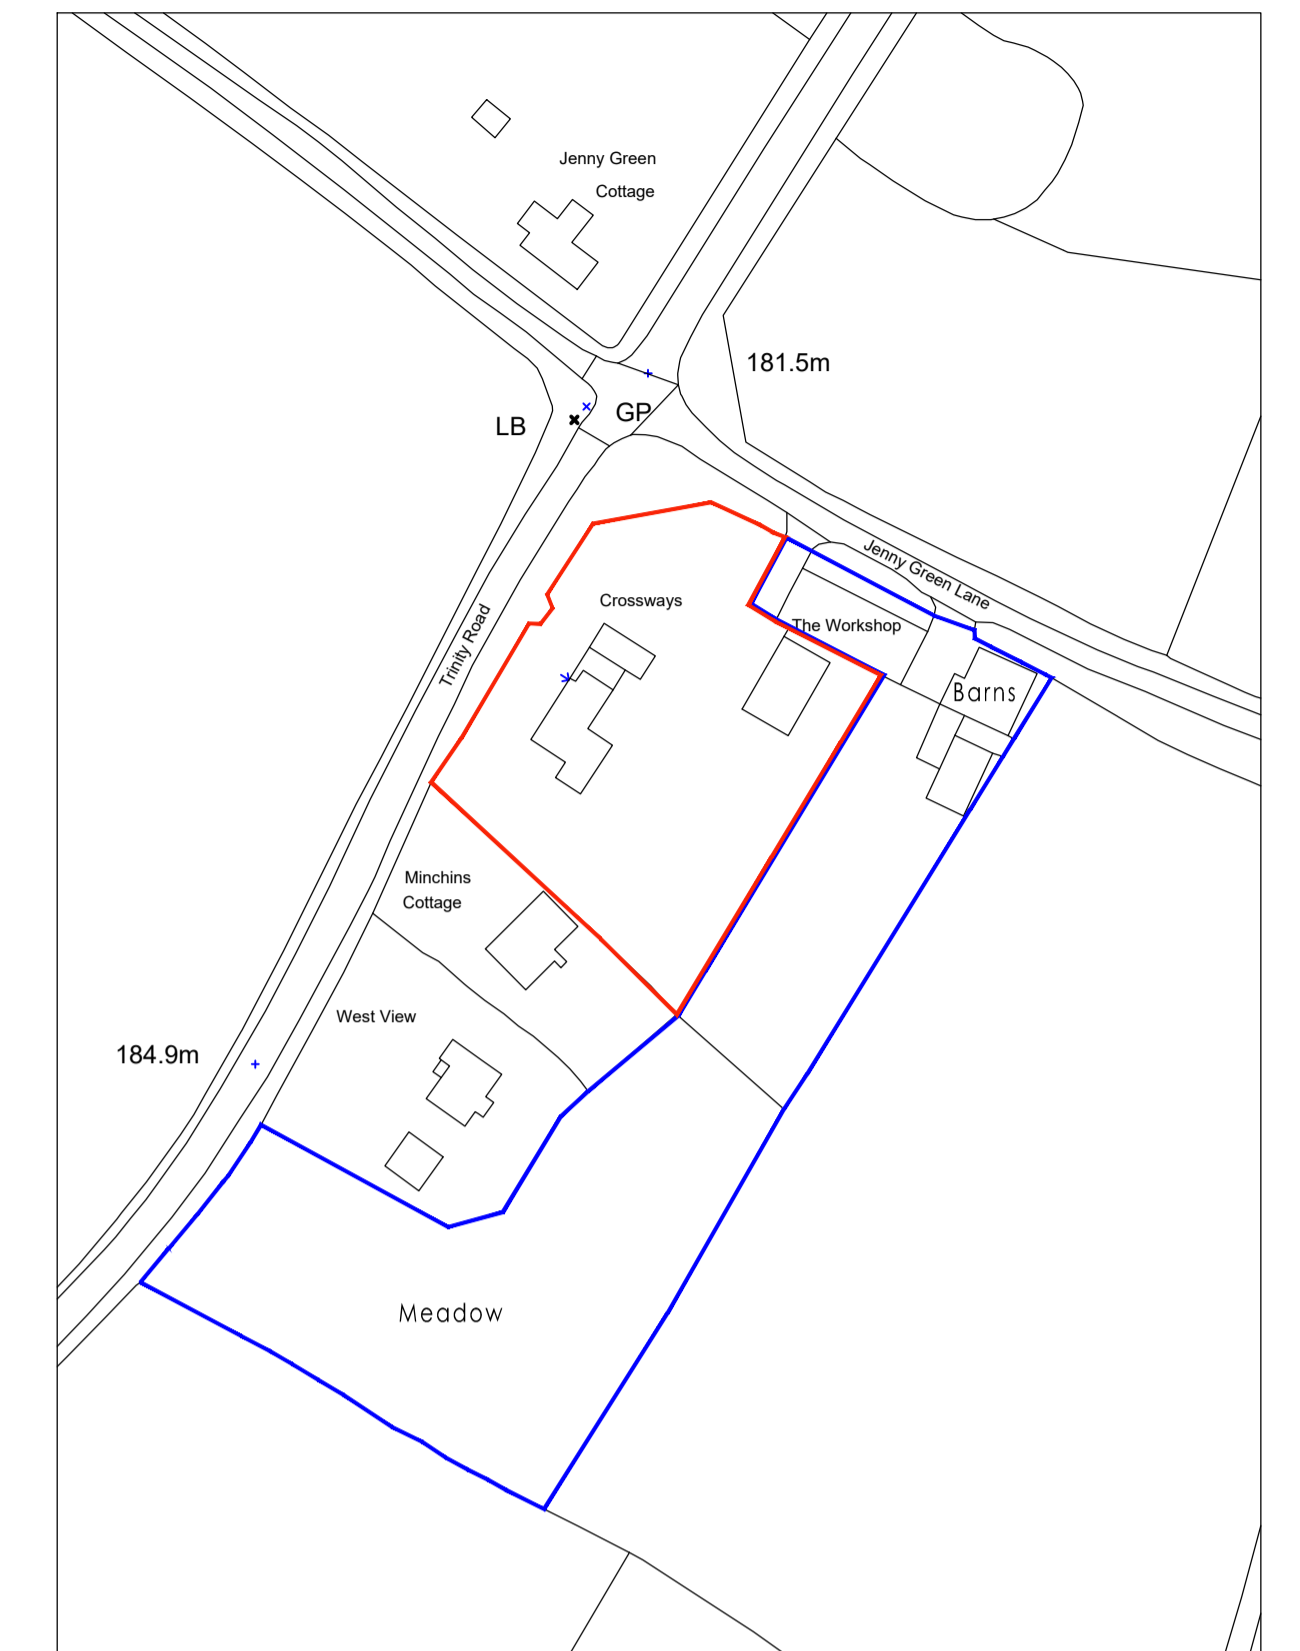


**PROPOSED SITE (BLOCK) PLAN
SCALE 1:200**

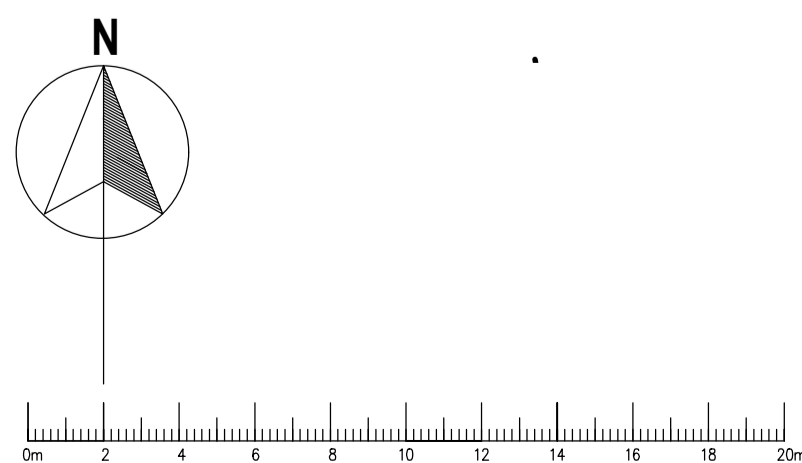

© Crown copyright 2021 Ordnance Survey 100053143

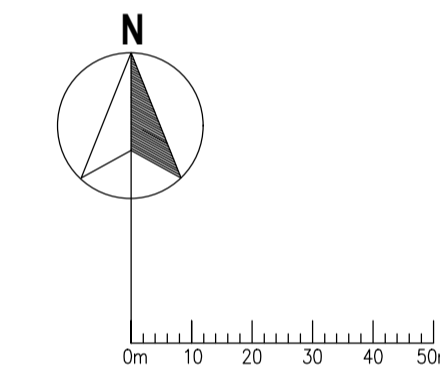

**SITE LOCATION PLAN
SCALE 1:1250**

MICHAEL CONOLEY ASSOCIATES CHARTERED ARCHITECTS			
PROJECT: Proposed Outbuilding at Crossways, Trinity Road, Bentworth, Hampshire GU34 5NN	SCALE: 1:200 1:1250	DATE: 04.22 PAPER SIZE: A1	
DRAWING TITLE: Proposed Site (Block) Plan		DRAWING NUMBER: 1404/P-101A	