





ELEVATION 1

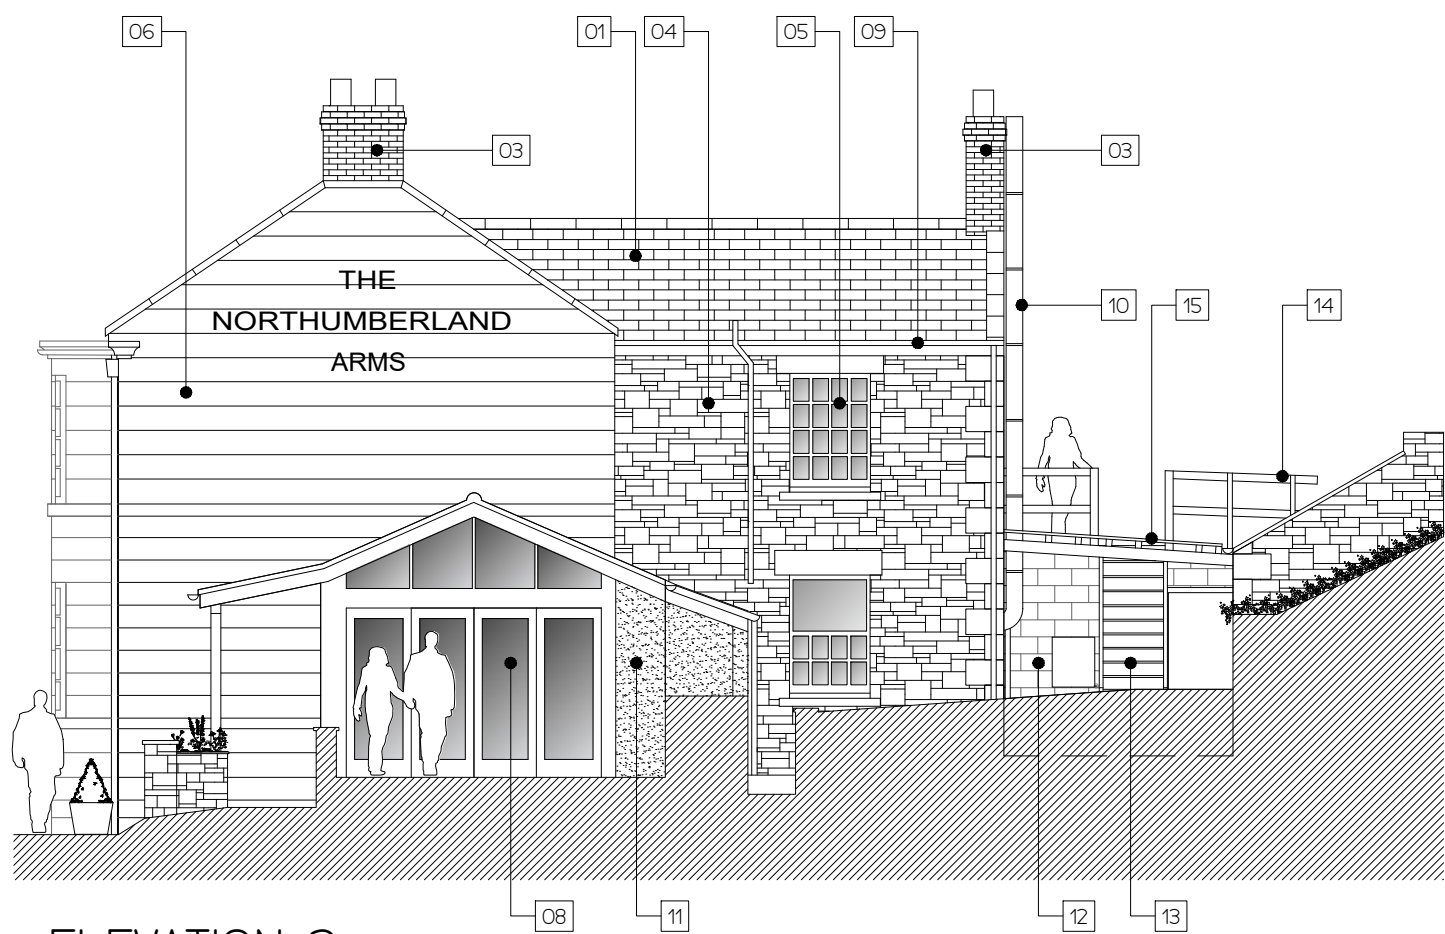

ELEVATION 2

Key Plan

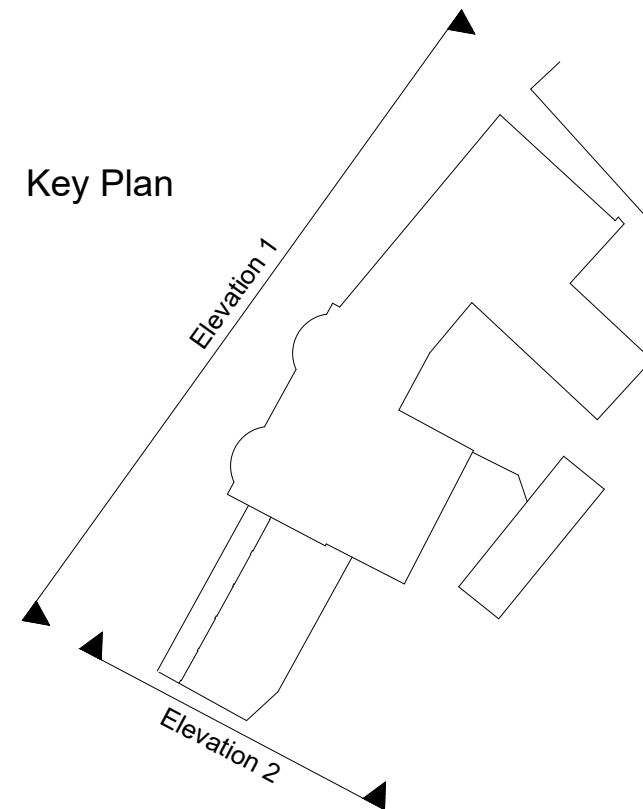

MATERIALS NOTES

- 01 NATURAL SLATE TO PITCHED ROOF
- 02 STONE CHIMNEY WITH TERRACOTTA POTS
- 03 BRICK CHIMNEY WITH TERRACOTTA POTS
- 04 NATURAL STONE RUBBLE WALL WITH NATURAL STONE ASHLAR LINTELS, CILLS AND QUOINS WHERE INDICATED
- 05 SINGLE GLAZED PAINTED SASH WINDOWS
- 06 WHITEWASHED STONE
- 07 PATENT GLAZED CANOPY IN OAK FRAME
- 08 DOUBLE GLAZED WINDOWS / DOORS IN OAK FRAME
- 09 BLACK PAINTED METAL RAINWATER GOODS
- 10 STEEL FLUE
- 11 THROUGH COLOURED RENDER
- 12 FAIRFACED CONCRETE BLOCK
- 13 TIMBER STAIRCASE
- 14 TIMBER EDGE GUARDING
- 15 EXPOSED TIMBER WITH CORRUGATED uPVC SHEET CANOPY
- 16 PEBBLE DASHED RENDER
- 17 CONCRETE STEPS
- 18 PAINTED TIMBER DOOR

PL01	FEB. 2022	PLANNING ISSUE	DF	PS
PAC1	15/01/21	PRE-APPLICATION ISSUE	CGF	PS
REV	DATE	DESCRIPTION	BY	CHK

DWA
 DUNWOODIE ARCHITECTS
 CLIENT

NORTHUMBERLAND PUB
 COMPANY LTD

PROJECT
 THE NORTHUMBERLAND ARMS
 FELTON

TITLE
 EXISTING ELEVATIONS
 SHEET 1

SCALE @ A3	1:100	STATUS	PLANNING
DRAWN BY	DF	DATE	30/11/2021
CHECKED BY	PS		
PROJECT No.	1076	DRAWING No.	EL-20-004
		REVISION	PL01