


NOTES  
DO NOT SCALE THIS DRAWING. IF IN DOUBT ASK  
THIS DRAWING IS COPYRIGHT DUNWOODIE ARCHITECTS LTD  
ALL DIMENSIONS TO BE CONFIRMED ON SITE  
ANY INCONSISTENCIES TO BE REPORTED TO ARCHITECT IMMEDIATELY

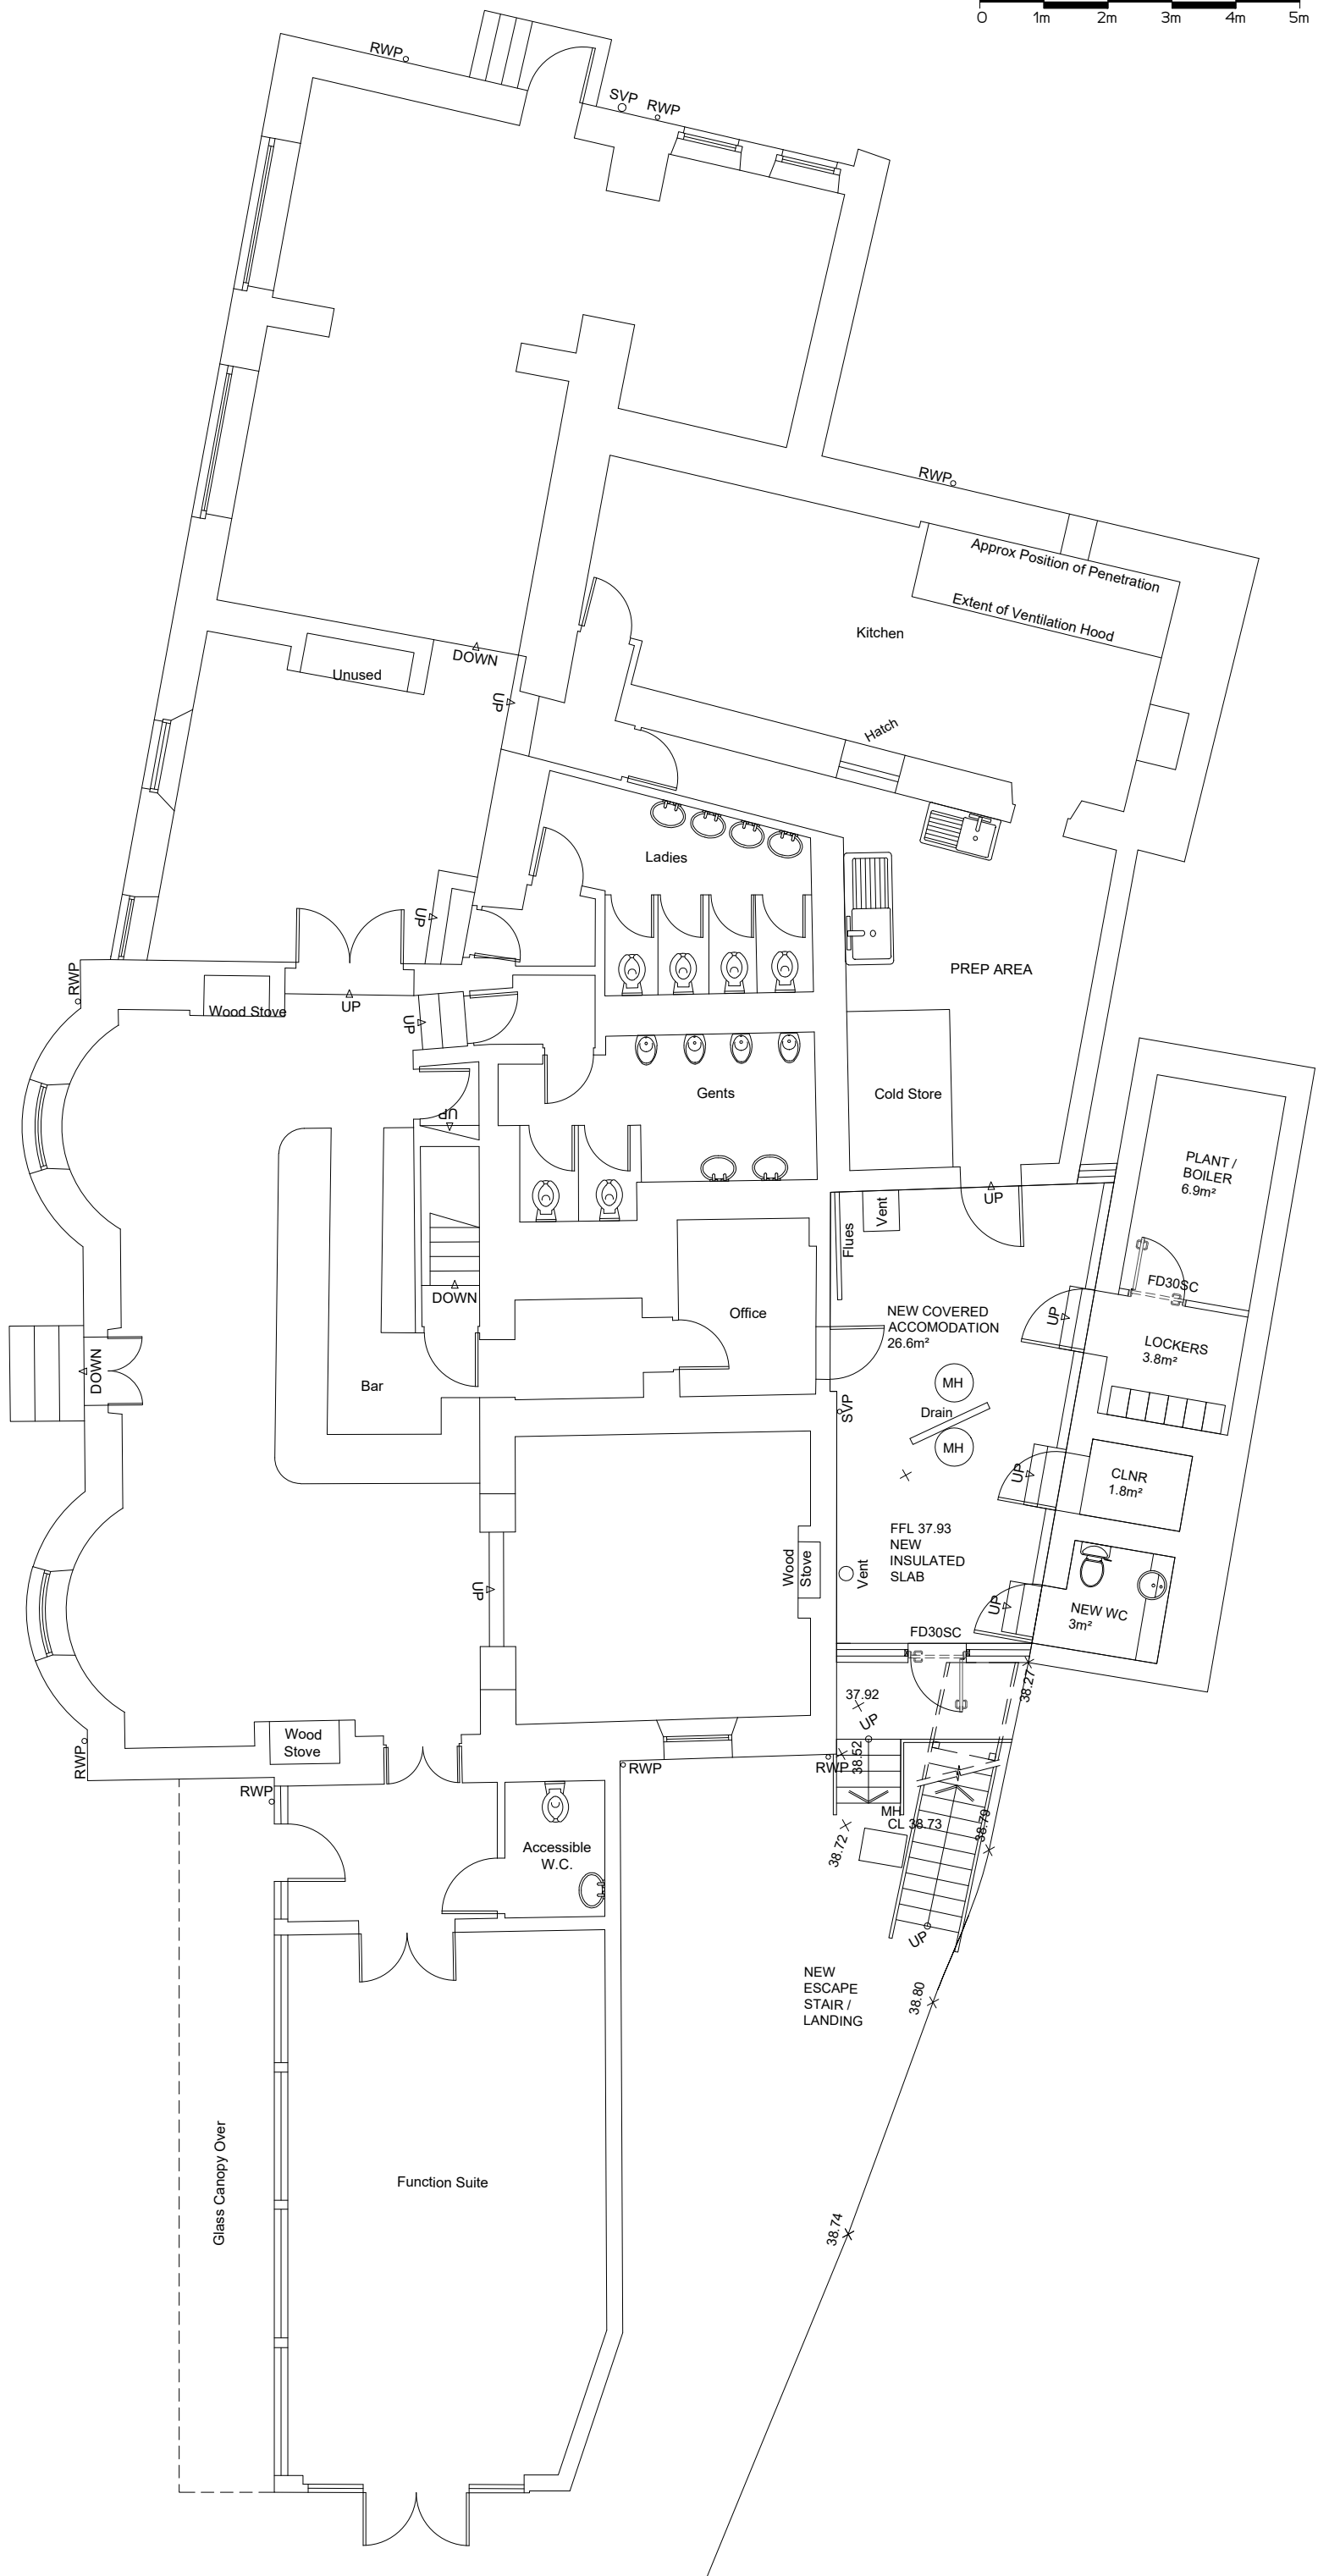

PL01	FEB. 2022	PLANNING ISSUE	DF	PS
PAG1	15/01/21	PRE-APPLICATION ISSUE	CGF	PS
REV	DATE	DESCRIPTION	BY	CHK

**D W A**  
DUNWOODIE ARCHITECTS

CLIENT  
NORTHUMBERLAND PUB  
COMPANY LTD

PROJECT  
THE NORTHUMBERLAND ARMS  
FELTON

TITLE  
PROPOSED GROUND FLOOR  
PLAN

SCALE @ A3	1:100	STATUS	PLANNING
DRAWN BY	CGF	DATE	14/02/2021
CHECKED BY	PS		
PROJECT No.	DRAWING No.	REVISION	
1076	PO-20-100	PL01	

www.dunwoodiearchitects.co.uk