



NOTES
DO NOT SCALE THIS DRAWING. IF IN DOUBT ASK
THIS DRAWING IS COPYRIGHT DUNWOODIE ARCHITECTS LTD
ALL DIMENSIONS TO BE CONFIRMED ON SITE
ANY INCONSISTENCIES TO BE REPORTED TO ARCHITECT IMMEDIATELY

- MATERIALS NOTES**
- 01 NATURAL SLATE TO PITCHED ROOF
 - 02 STONE CHIMNEY WITH TERRACOTTA POTS
 - 03 BRICK CHIMNEY WITH TERRACOTTA POTS
 - 04 NATURAL STONE RUBBLE WALL WITH NATURAL STONE ASHLAR LINTELS, CILLS AND QUOINS WHERE INDICATED
 - 05 SINGLE GLAZED PAINTED SASH WINDOWS
 - 06 WHITEWASHED STONE
 - 07 PATENT GLAZED CANOPY IN OAK FRAME
 - 08 DOUBLE GLAZED WINDOWS / DOORS IN OAK FRAME
 - 09 BLACK PAINTED METAL RAINWATER GOODS
 - 10 STEEL FLUE
 - 11 THROUGH COLOURED RENDER
 - 12 FAIRFACED CONCRETE BLOCK
 - 13 TIMBER STAIRCASE
 - 14 TIMBER EDGE GUARDING
 - 15 EXPOSED TIMBER WITH CORRUGATED uPVC SHEET CANOPY
 - 16 PEBBLE DASHED RENDER
 - 17 CONCRETE STEPS
 - 18 PAINTED TIMBER DOOR

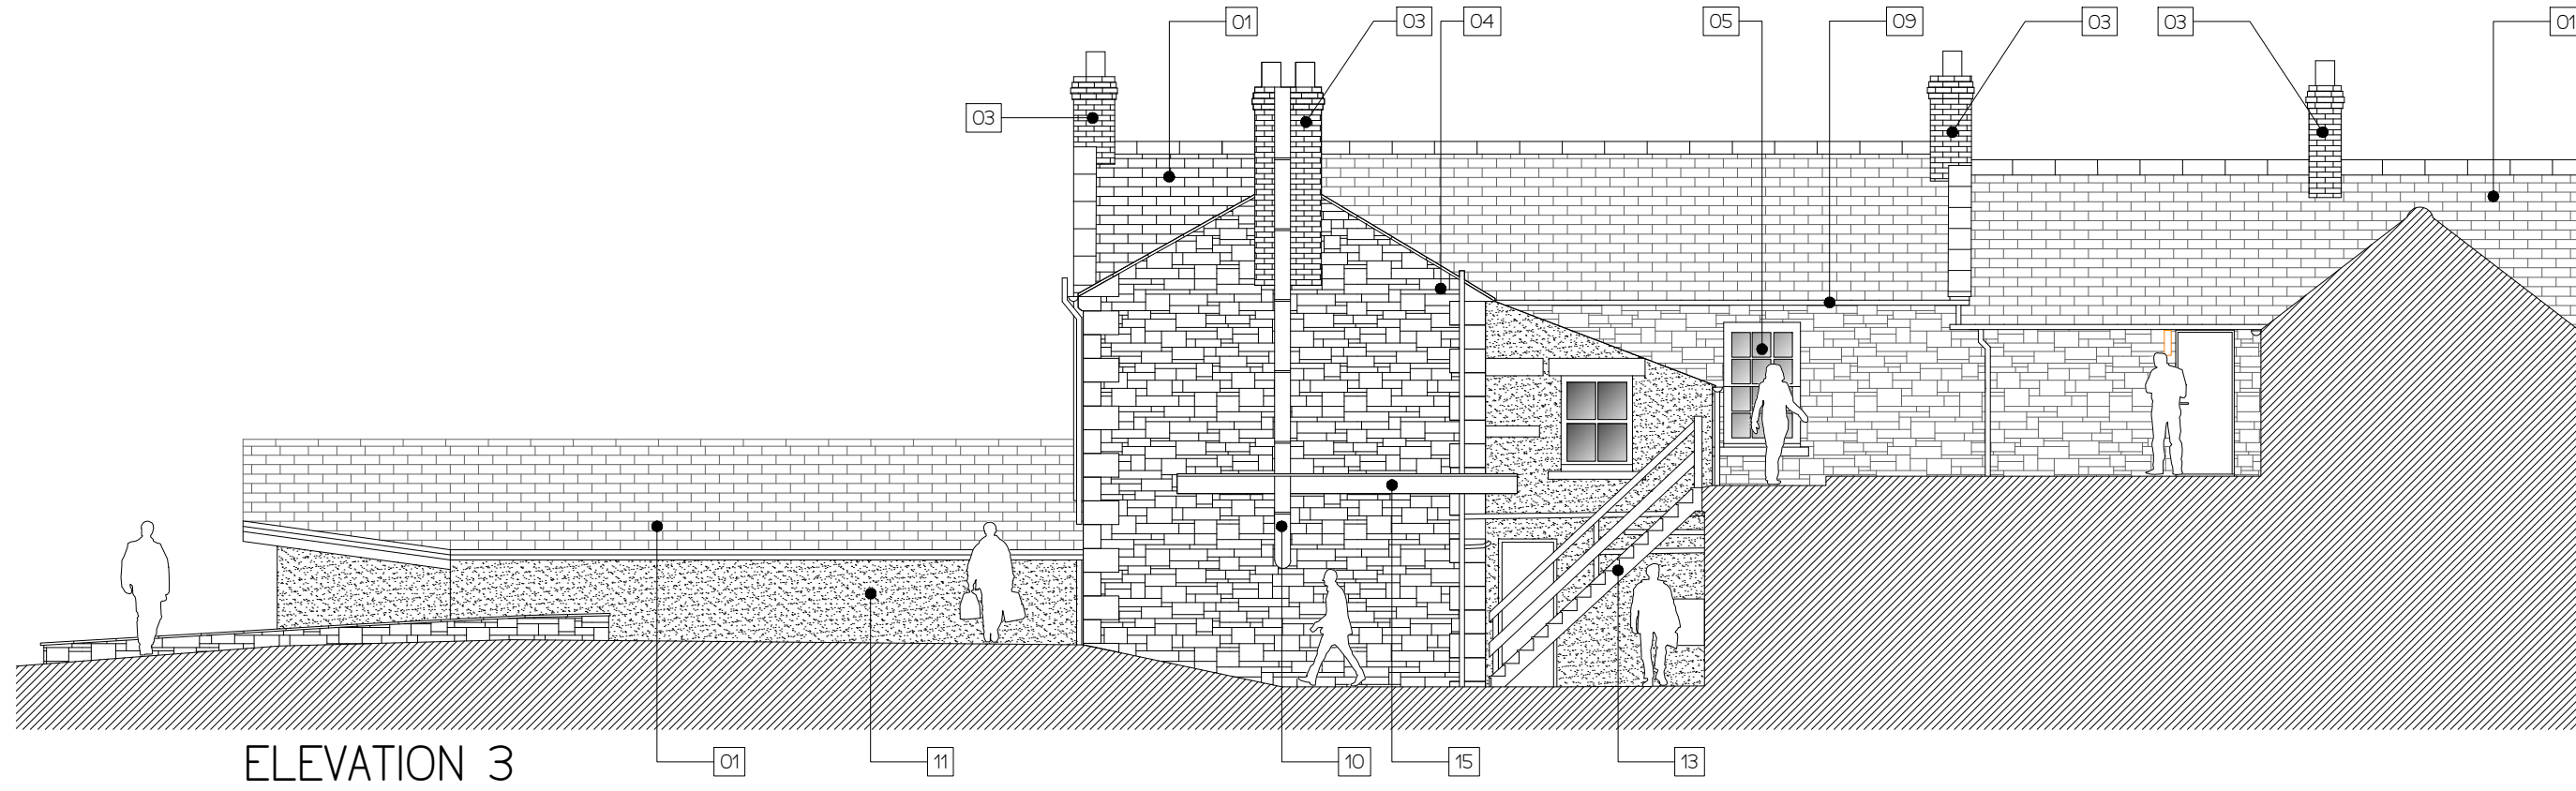


ELEVATION 3

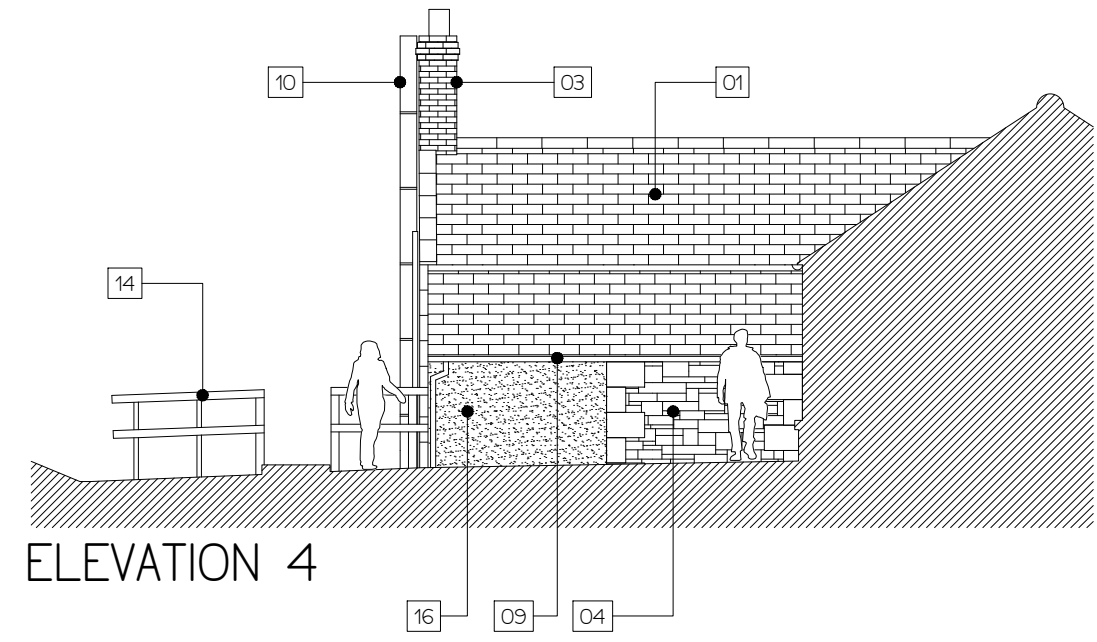

ELEVATION 4

Key Plan

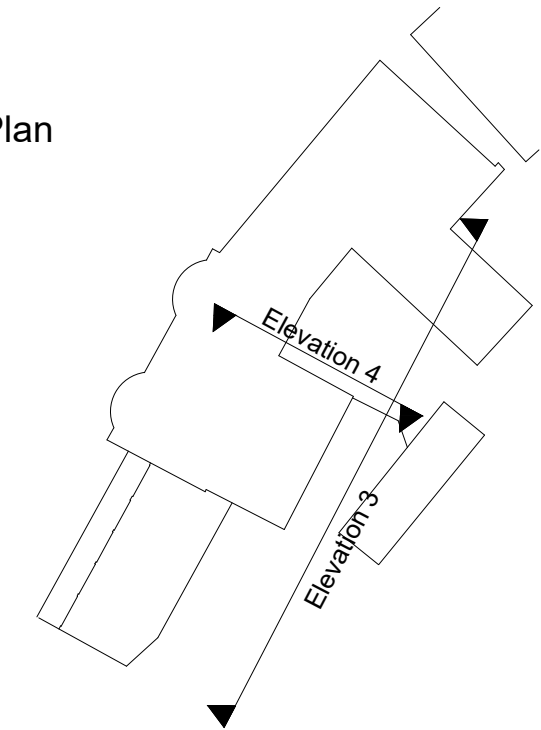

PL01	FEB. 2022	PLANNING ISSUE	DF	PS
PAC1	15/01/21	PRE-APPLICATION ISSUE	CGF	PS
REV	DATE	DESCRIPTION	BY	CHK

DWA
DUNWOODIE ARCHITECTS

CLIENT
NORTHUMBERLAND PUB COMPANY LTD

PROJECT
THE NORTHUMBERLAND ARMS FELTON

TITLE
EXISTING ELEVATIONS SHEET 2

SCALE @ A3	1:100	STATUS	PLANNING
NAME		DATE	
DRAWN BY	CGF	30/11/2021	
CHECKED BY	PS		
PROJECT No.	DRAWING No.	REVISION	
1076	EL-20-005	PL01	

www.dunwoodiearchitects.co.uk