



**Existing**

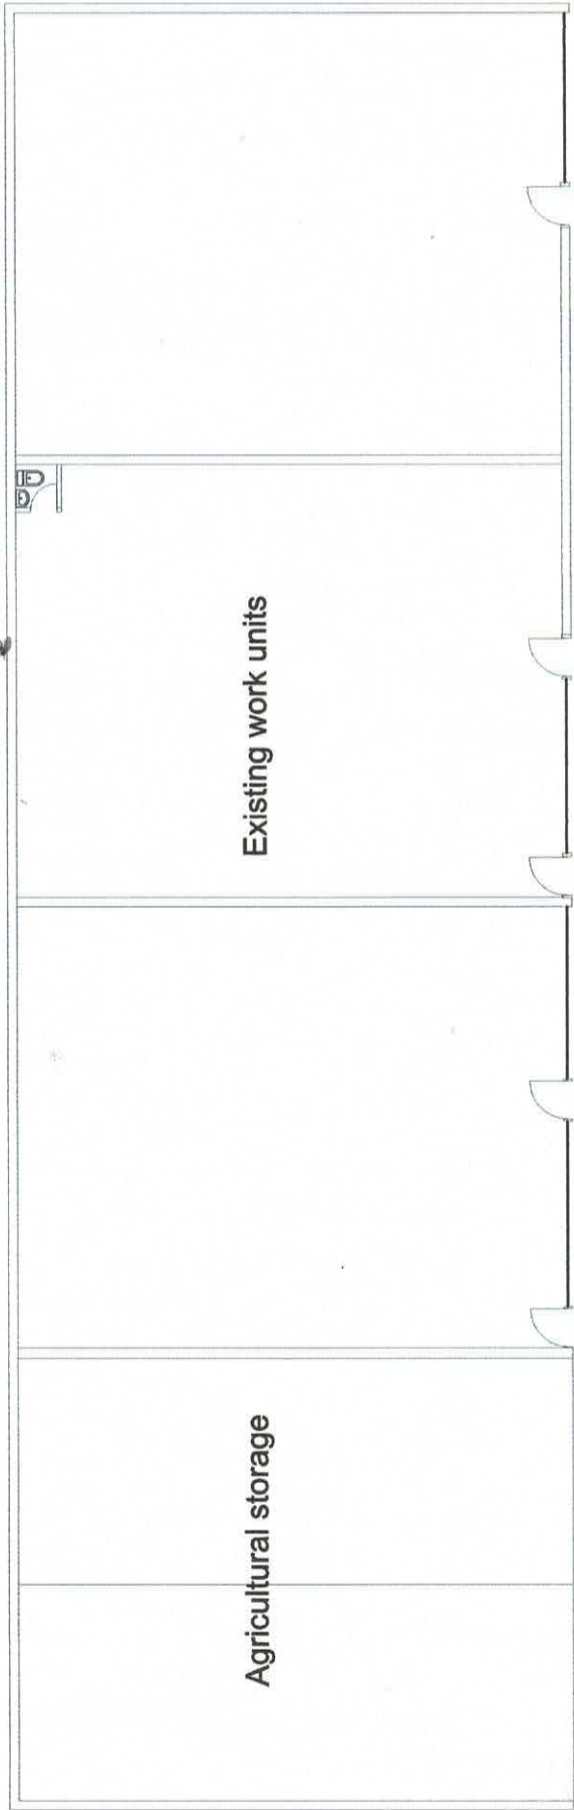

**Proposed**

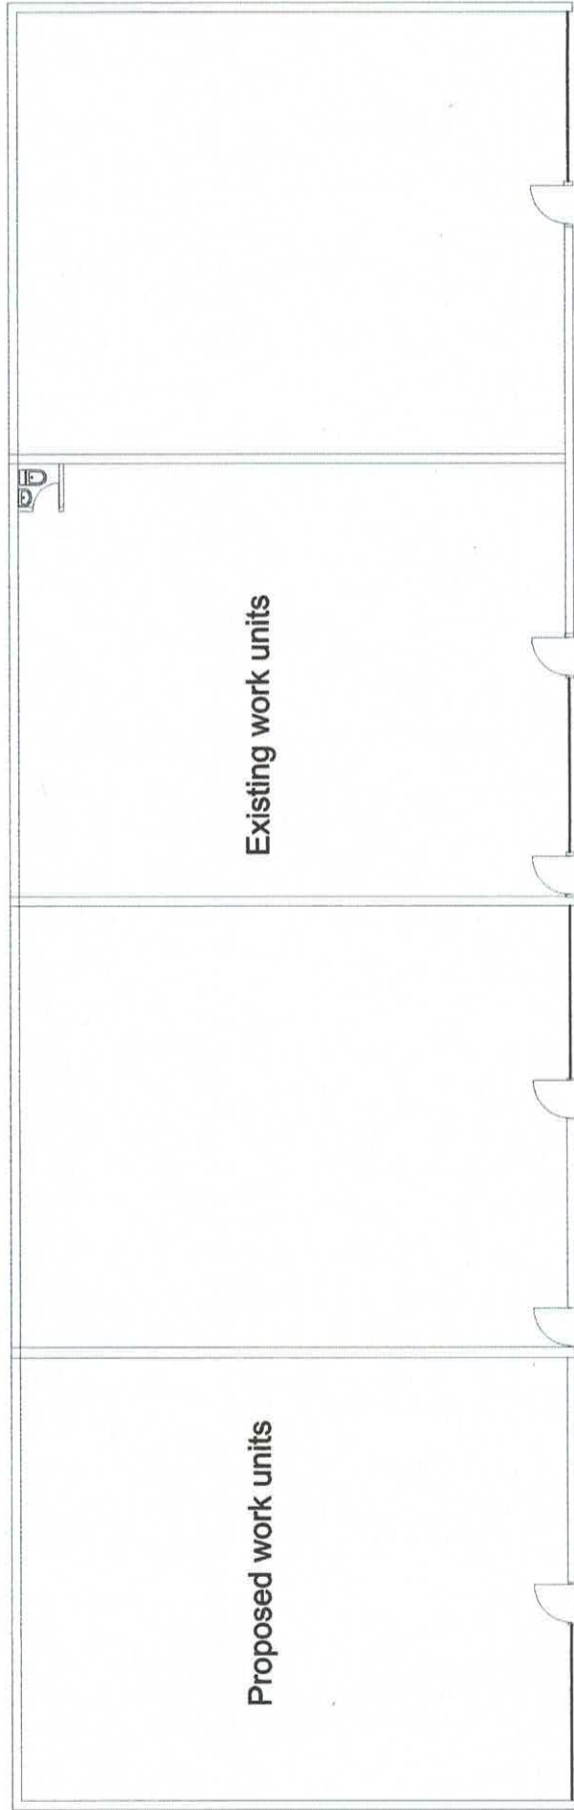

**Block Plan**  
**Scale 1:200 @ A3**