

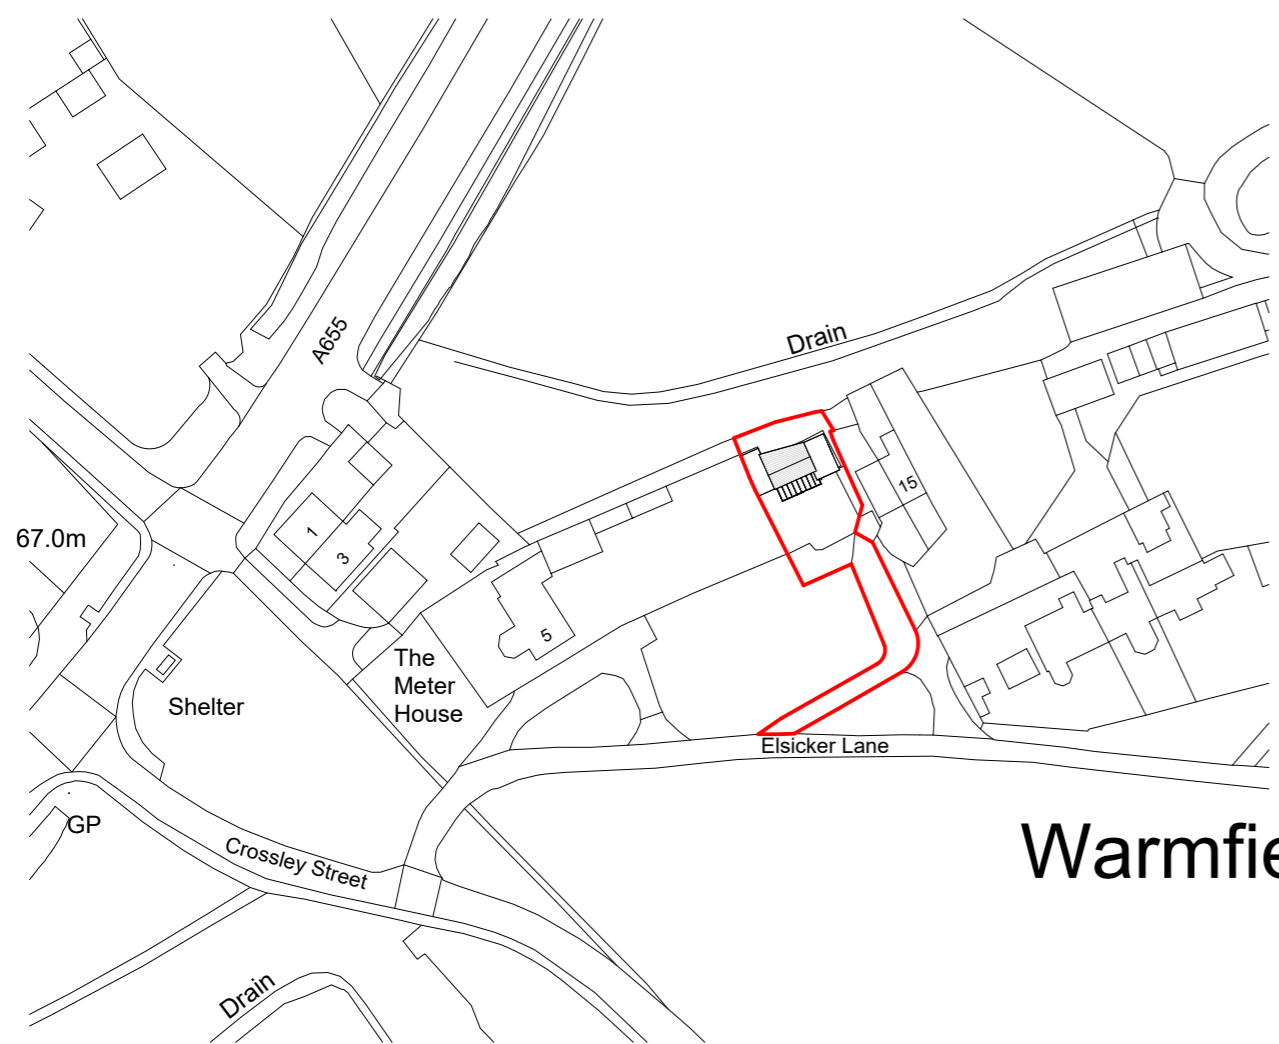


1. Do not scale drawing. If in doubt contact DMS Architecture Ltd
2. All dimensions are in millimetres unless noted otherwise.
3. Not for construction unless stated otherwise.
4. When appropriate, this drawing is to be read in conjunction with project specific Designers Risk Assessments, produced in accordance with requirements of Regulation 13 of the Construction (Design and Management) Regulations 2007.
5. The design shown on this drawing is the property of DMS Architecture Ltd and is not to be used or its contents copied, communicated or disclosed, in whole or in part, except in accordance with a contract, licence or agreement in writing with DMS Architecture Ltd.

**NOTES**

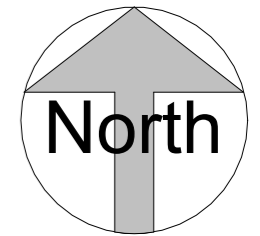


**Existing Site Location Plan**  
1 : 1250

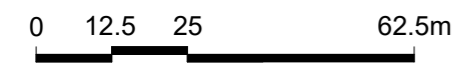

SCALE 1 : 1250


**Warmfield**

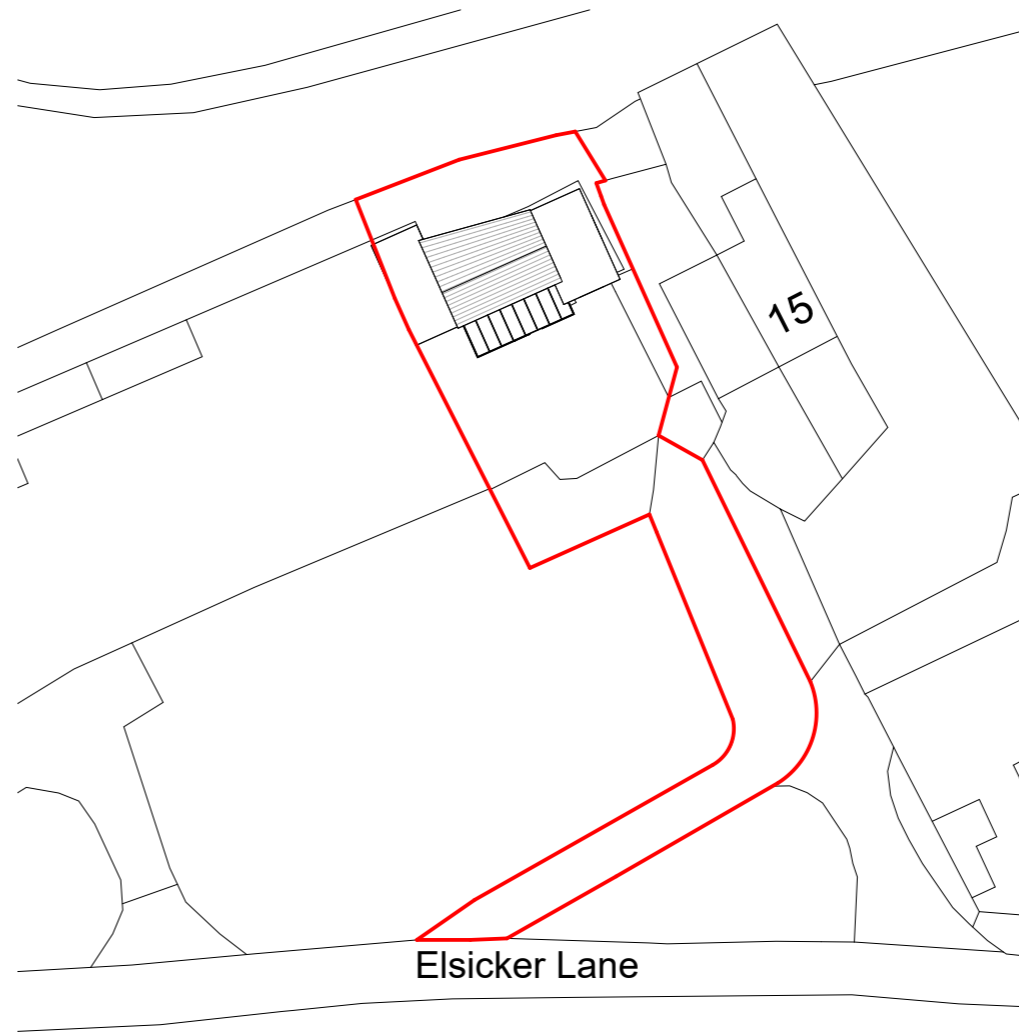

**Existing Site Block Plan**  
1 : 500



SCALE 1 : 500

REV	DATE	DESCRIPTION	DRN. CKD.
 ARCHITECTURE THE OLD POST OFFICE, 20B ROPERGATE PONTEFRAC, WF8 1LY Tel 01924 899749 Email: <a href="mailto:mail@dmsarchitecture.co.uk">mail@dmsarchitecture.co.uk</a> <a href="http://www.dmsarchitecture.co.uk">www.dmsarchitecture.co.uk</a>			
<b>PROJECT</b> 11 Elslicker Lane Warmfield Wakefield			
<b>TITLE</b> Existing Site Location Plan			
<b>STAGE</b> Feasibility			
PROJECT No. 1777	DRAWING No. A(10)001	REV.	
SCALE As indicated@ A3	DATE December 2022		
DRAWN CS	CHECKED --		