


proposed west

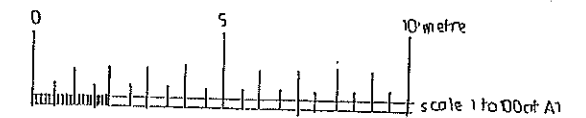

Any deviation or discrepancy from this drawing must be referred to Architect  
 All dimensions to be checked by contractor before commencing works  
 Do not scale from drawings for construction  
 Copyright reserved

JOHN THORNTON ARCHITECT  
 4 Millfield Close, Marsh Gibbon OX27 0HR  
 01869 278279 07739 628886  
 john.thornton1@btconnect.com  
 John F Thornton RIBA-ARB

Client  
 MR and MRS HAMILTON

Site address  
 HORIZON  
 PIDDINGTON LANE  
 PIDDINGTON  
 HIGH WYCOMBE  
 HP14 3BD


Drawing status planning  
 Certificate of Lawful Development (proposed)  
 Single storey rear extension to dwelling to provide garden room

Drawing ground floor plan, elevations  
 Scale 1 to 100 @ A1

Drawg no  
 HAMILTON / S2 / P / 01

Rev

Date  
 October 2022

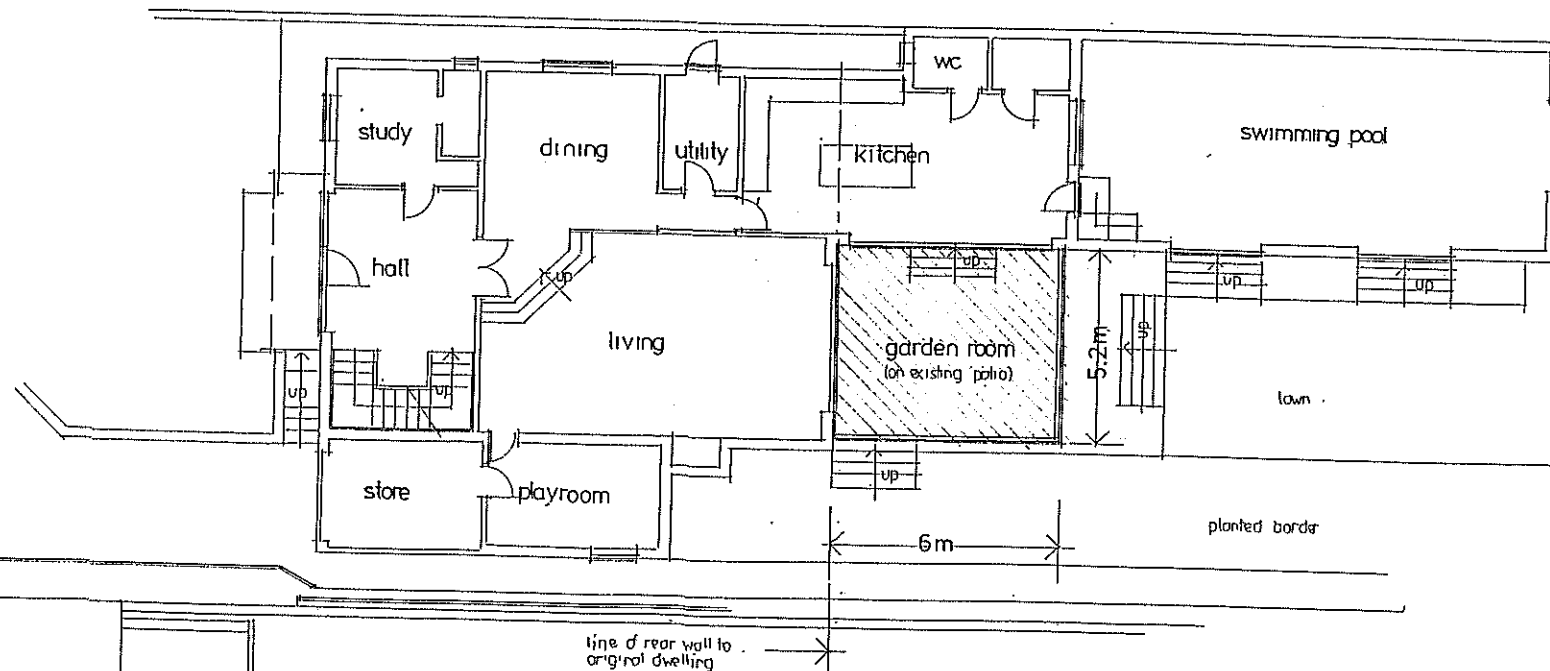

proposed ground floor

