



Barn Scale 1:100
 Marley Wood Yard
 Marley Lane Kingston
 Kent CT4 6JJ

Scale 1:100

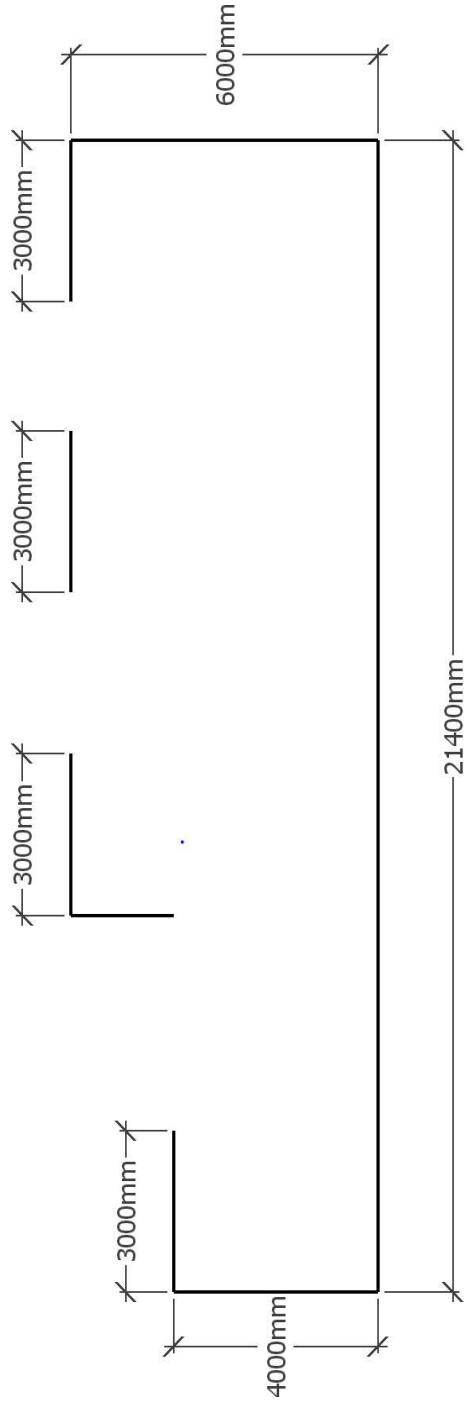

Scale 1:100

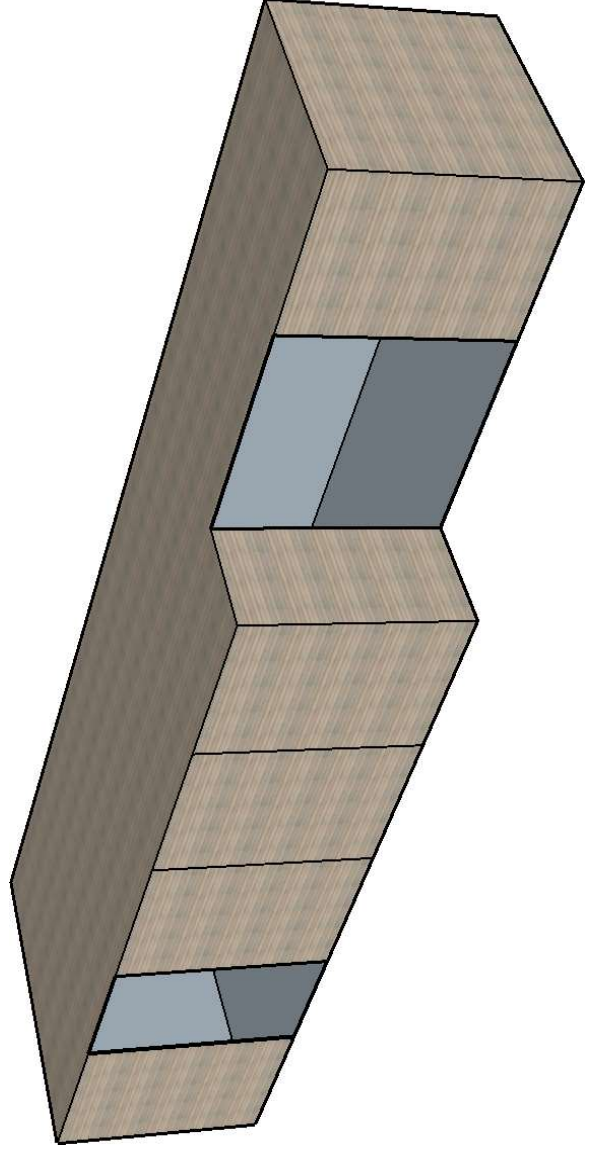

Barn Scale 1:100
 Marley Wood Yard
 Marley Lane Kingston
 Kent CT4 6JJ