




Ground floor plan

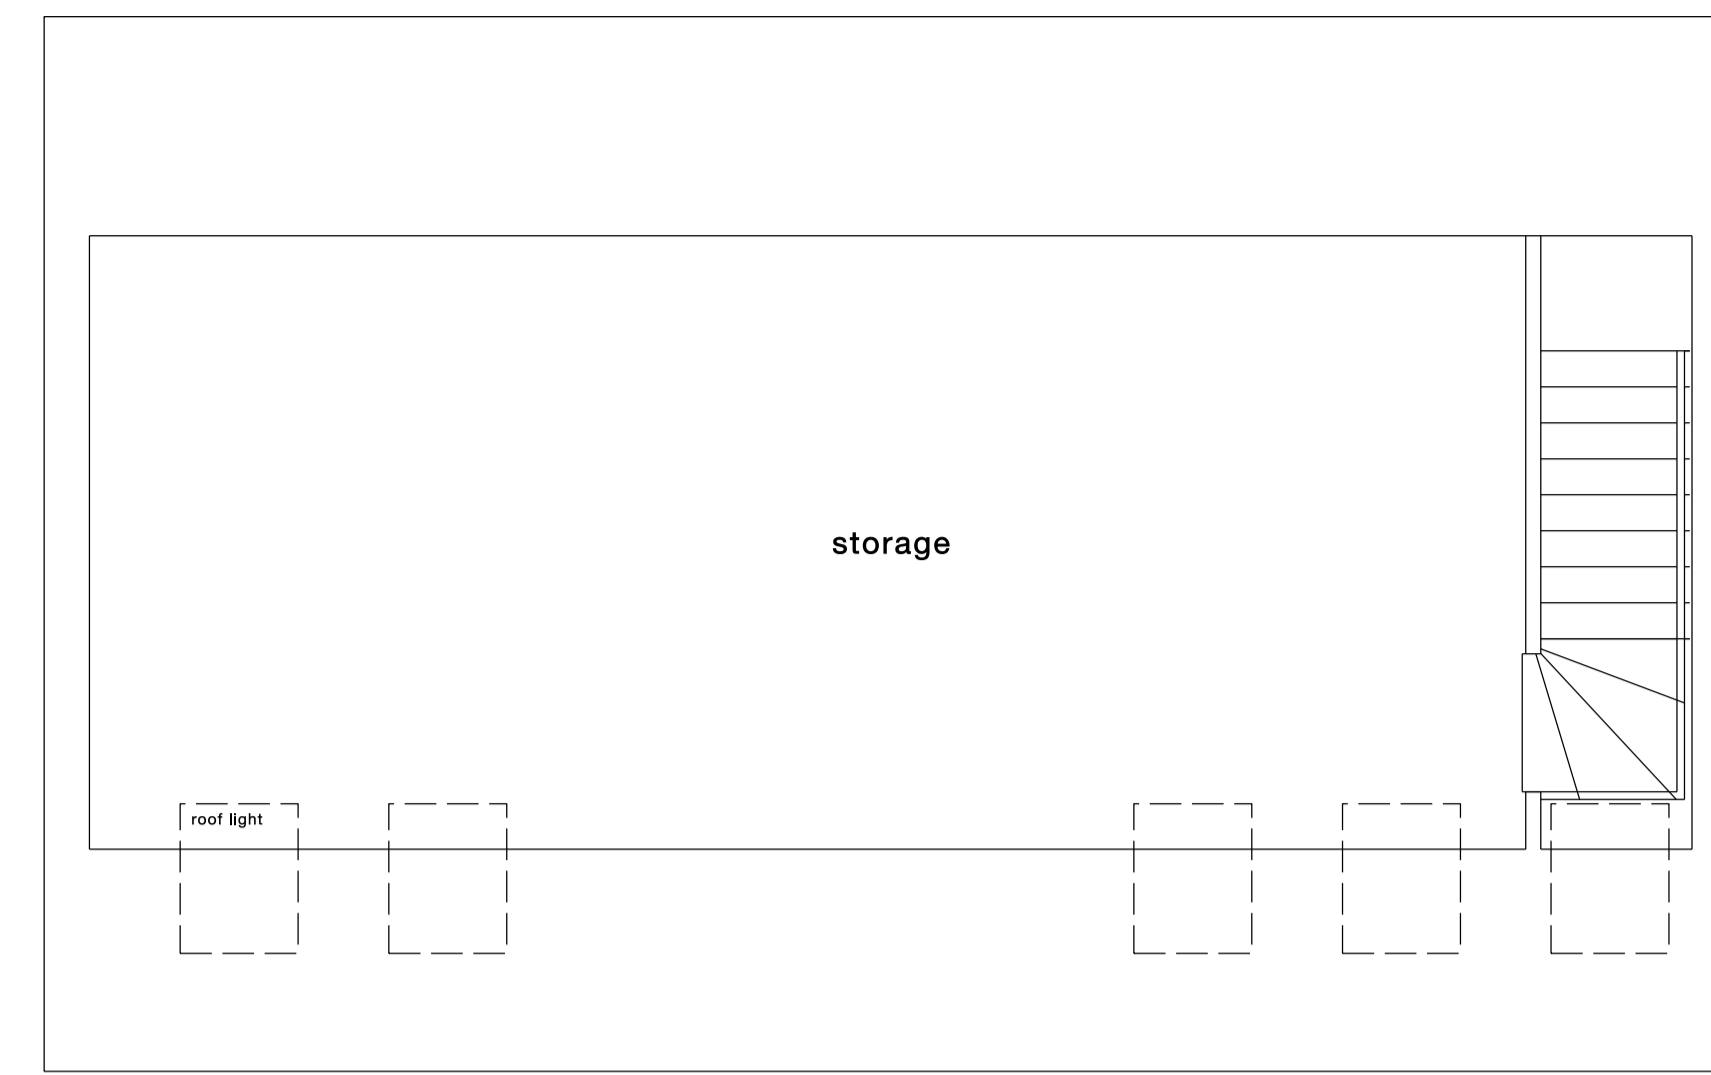


First floor plan

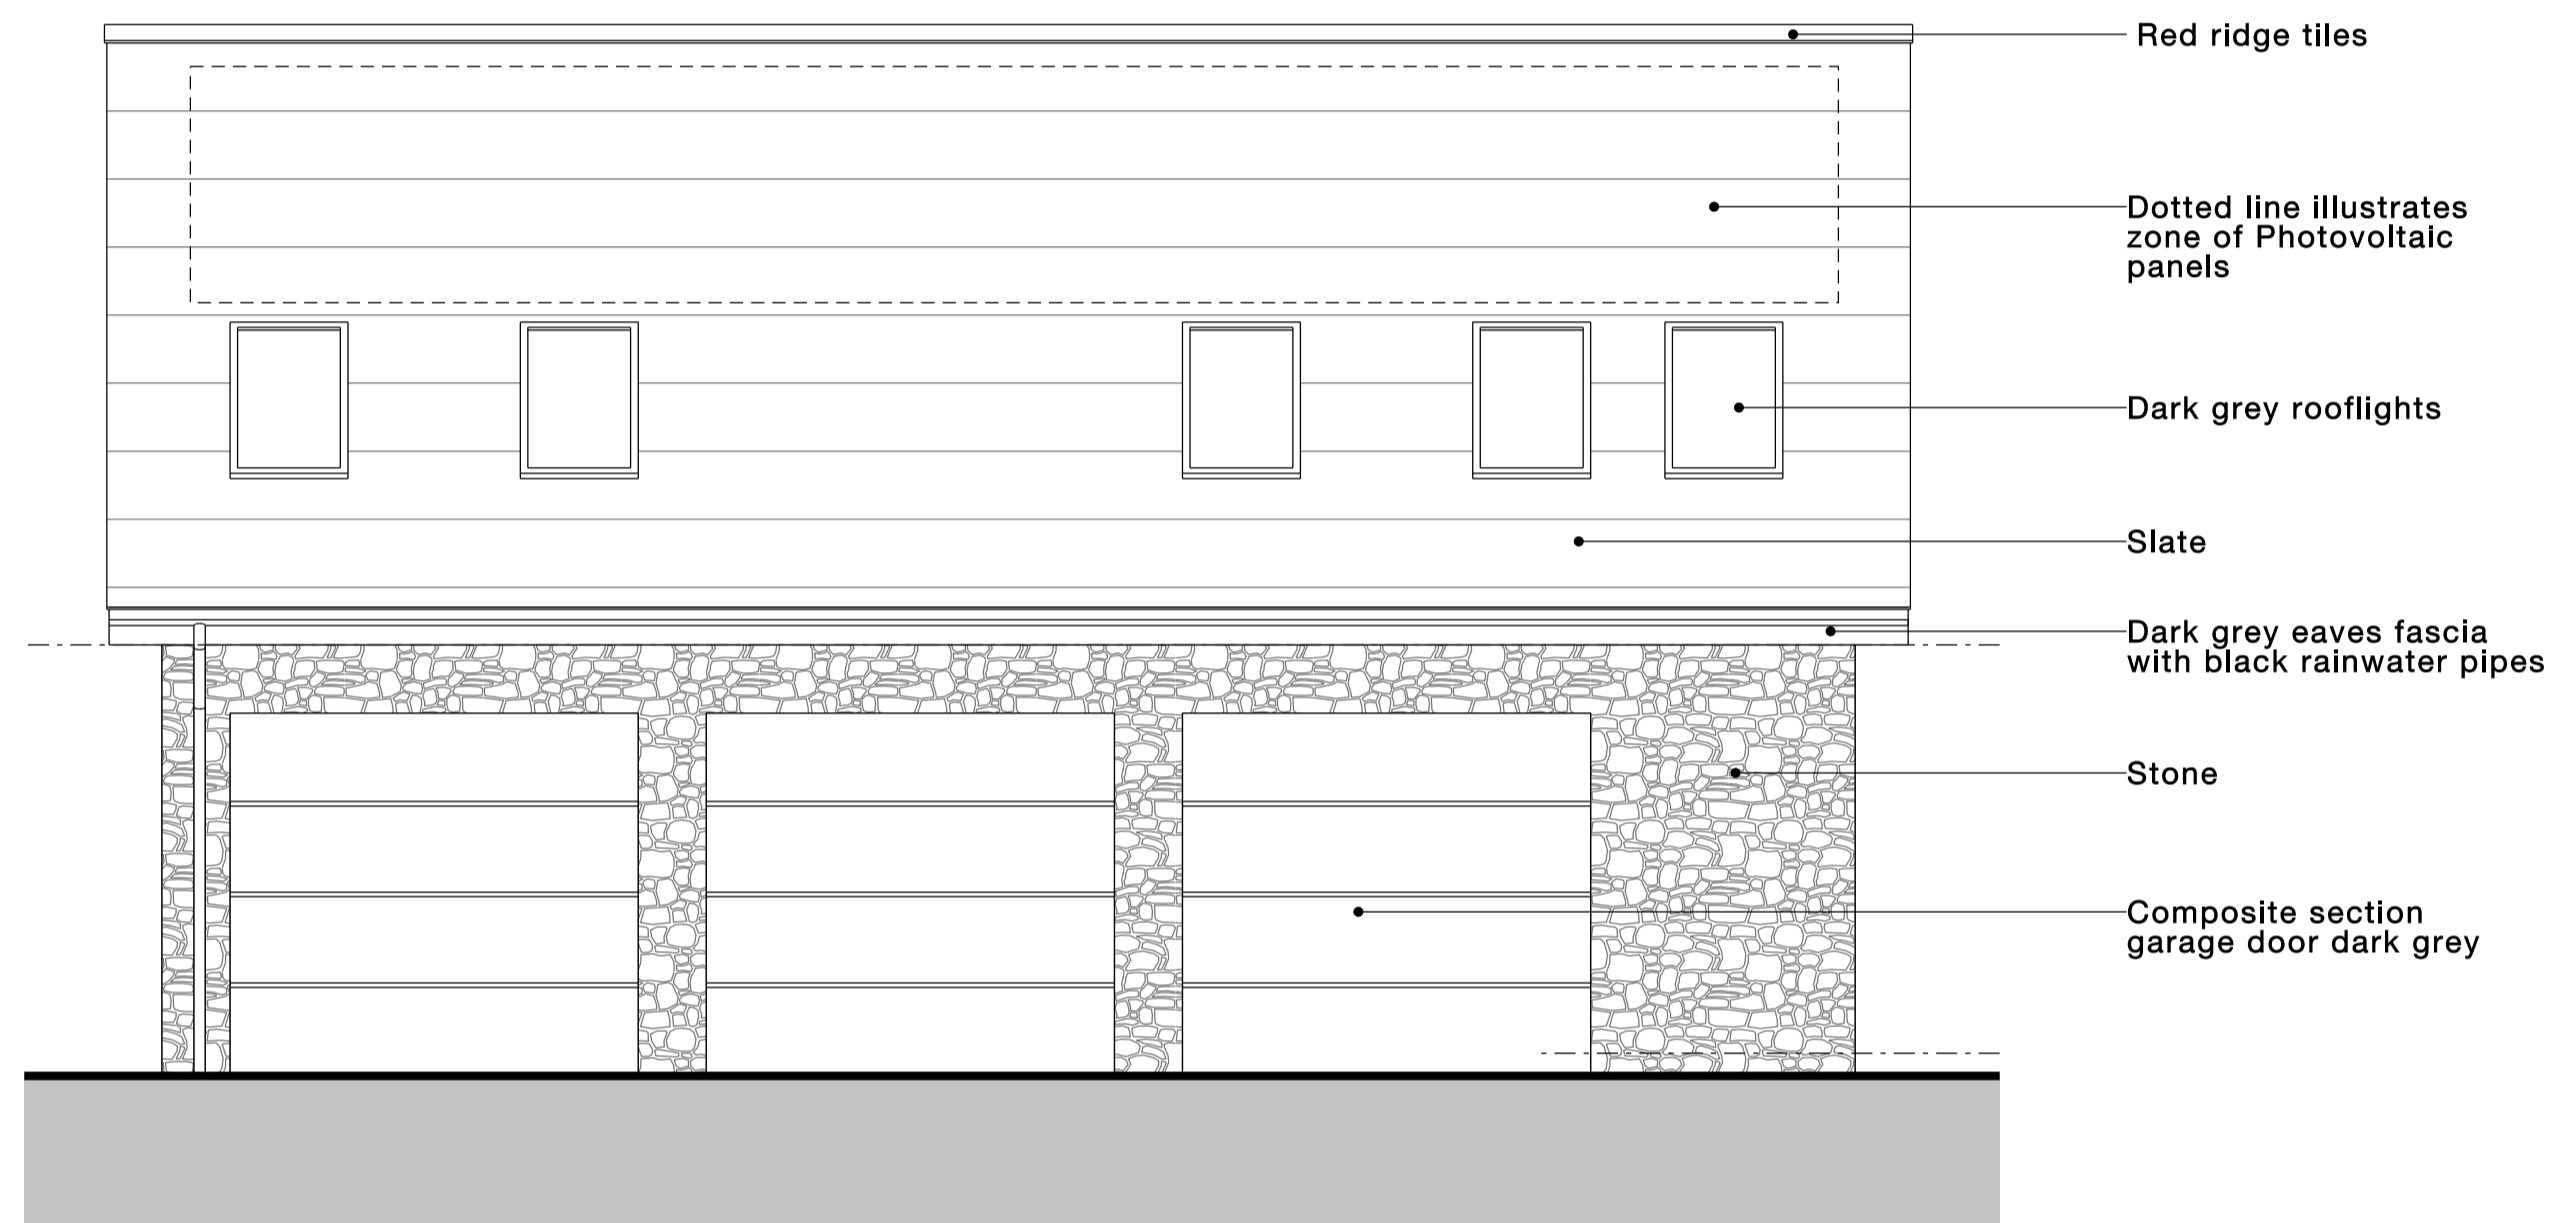


South west elevation

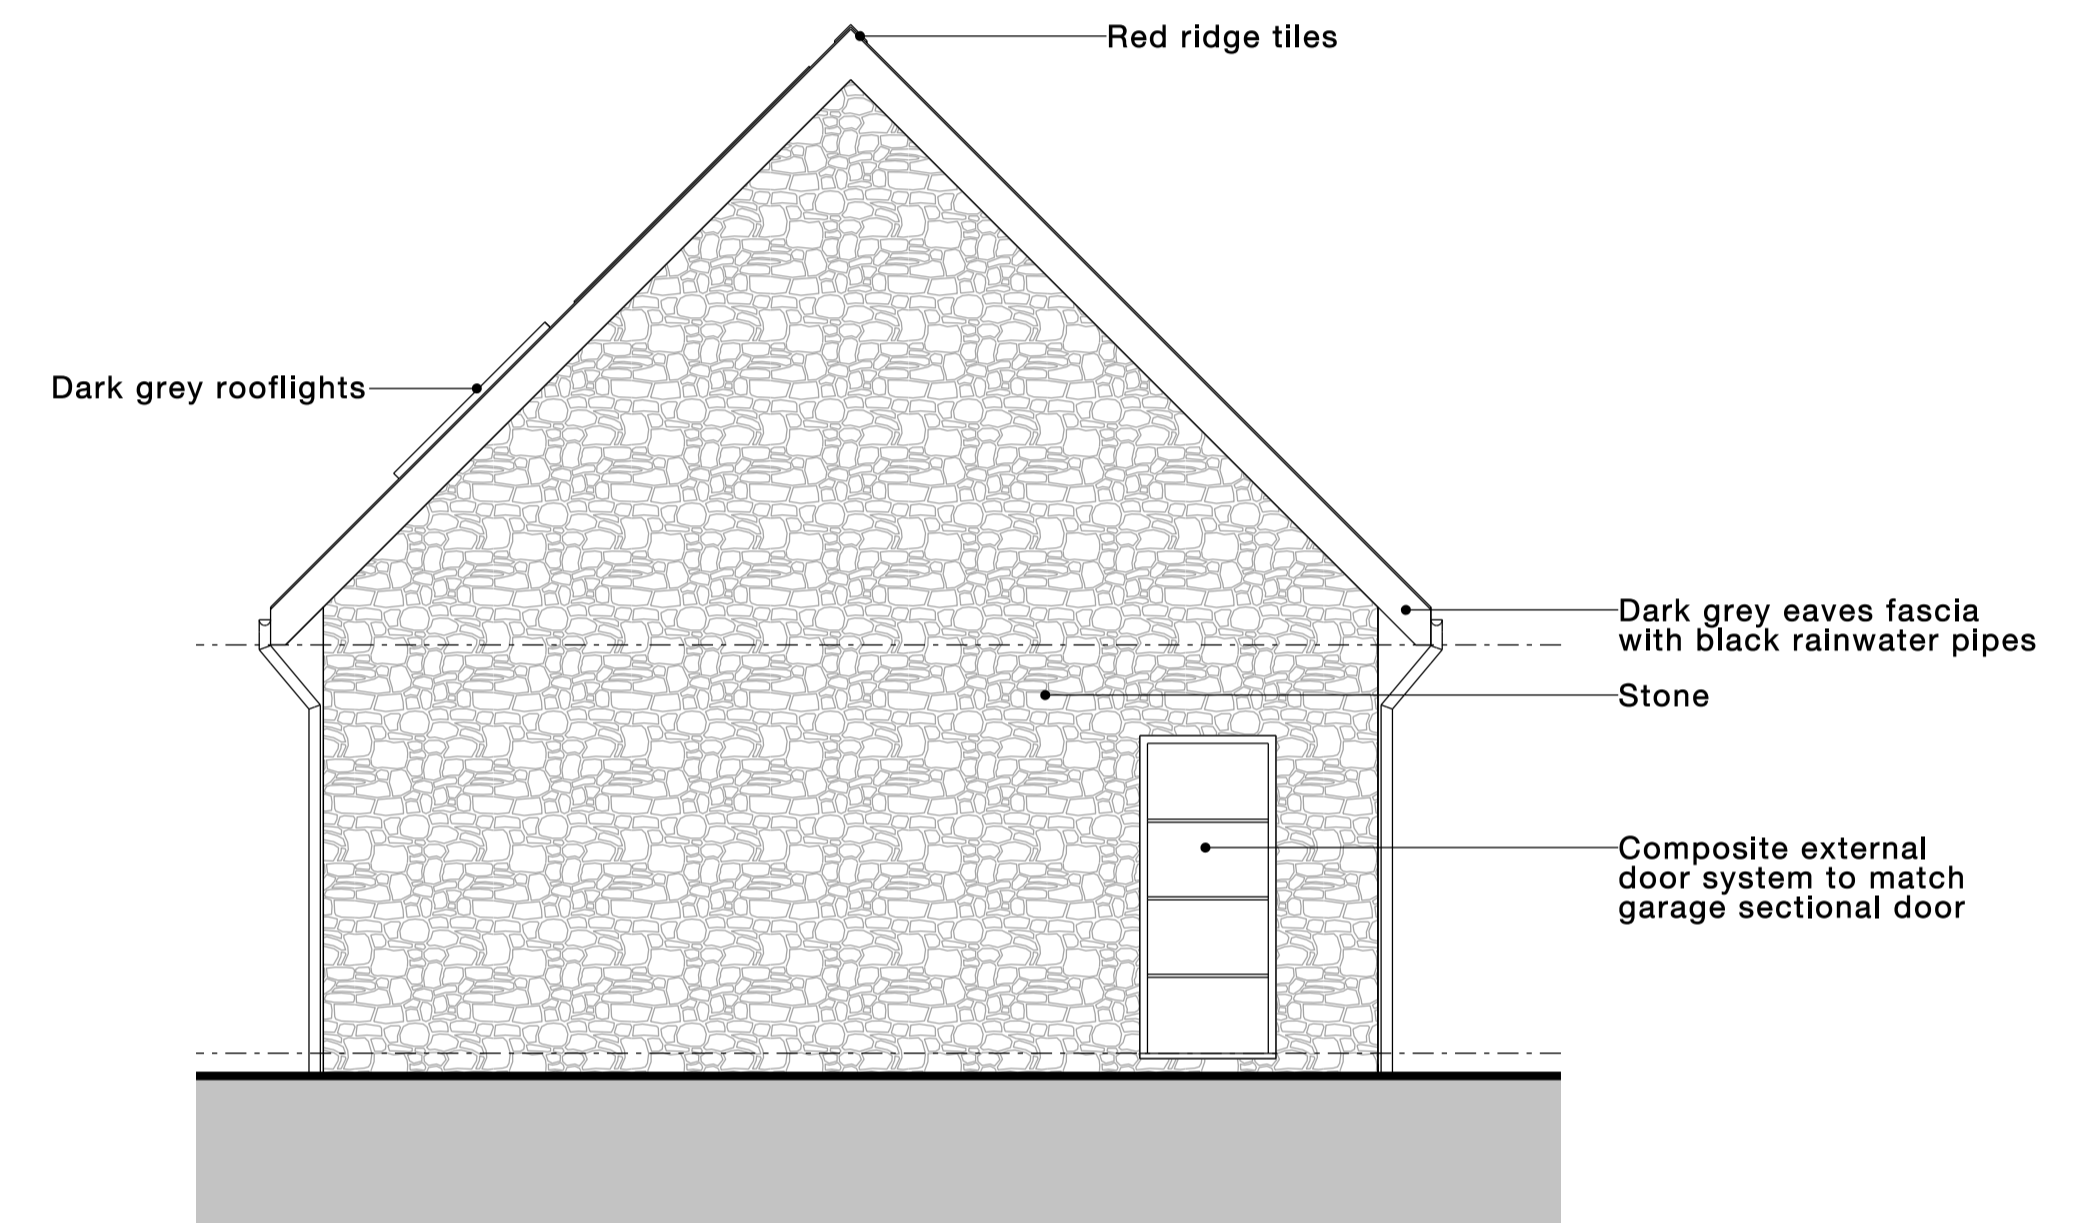

South east elevation

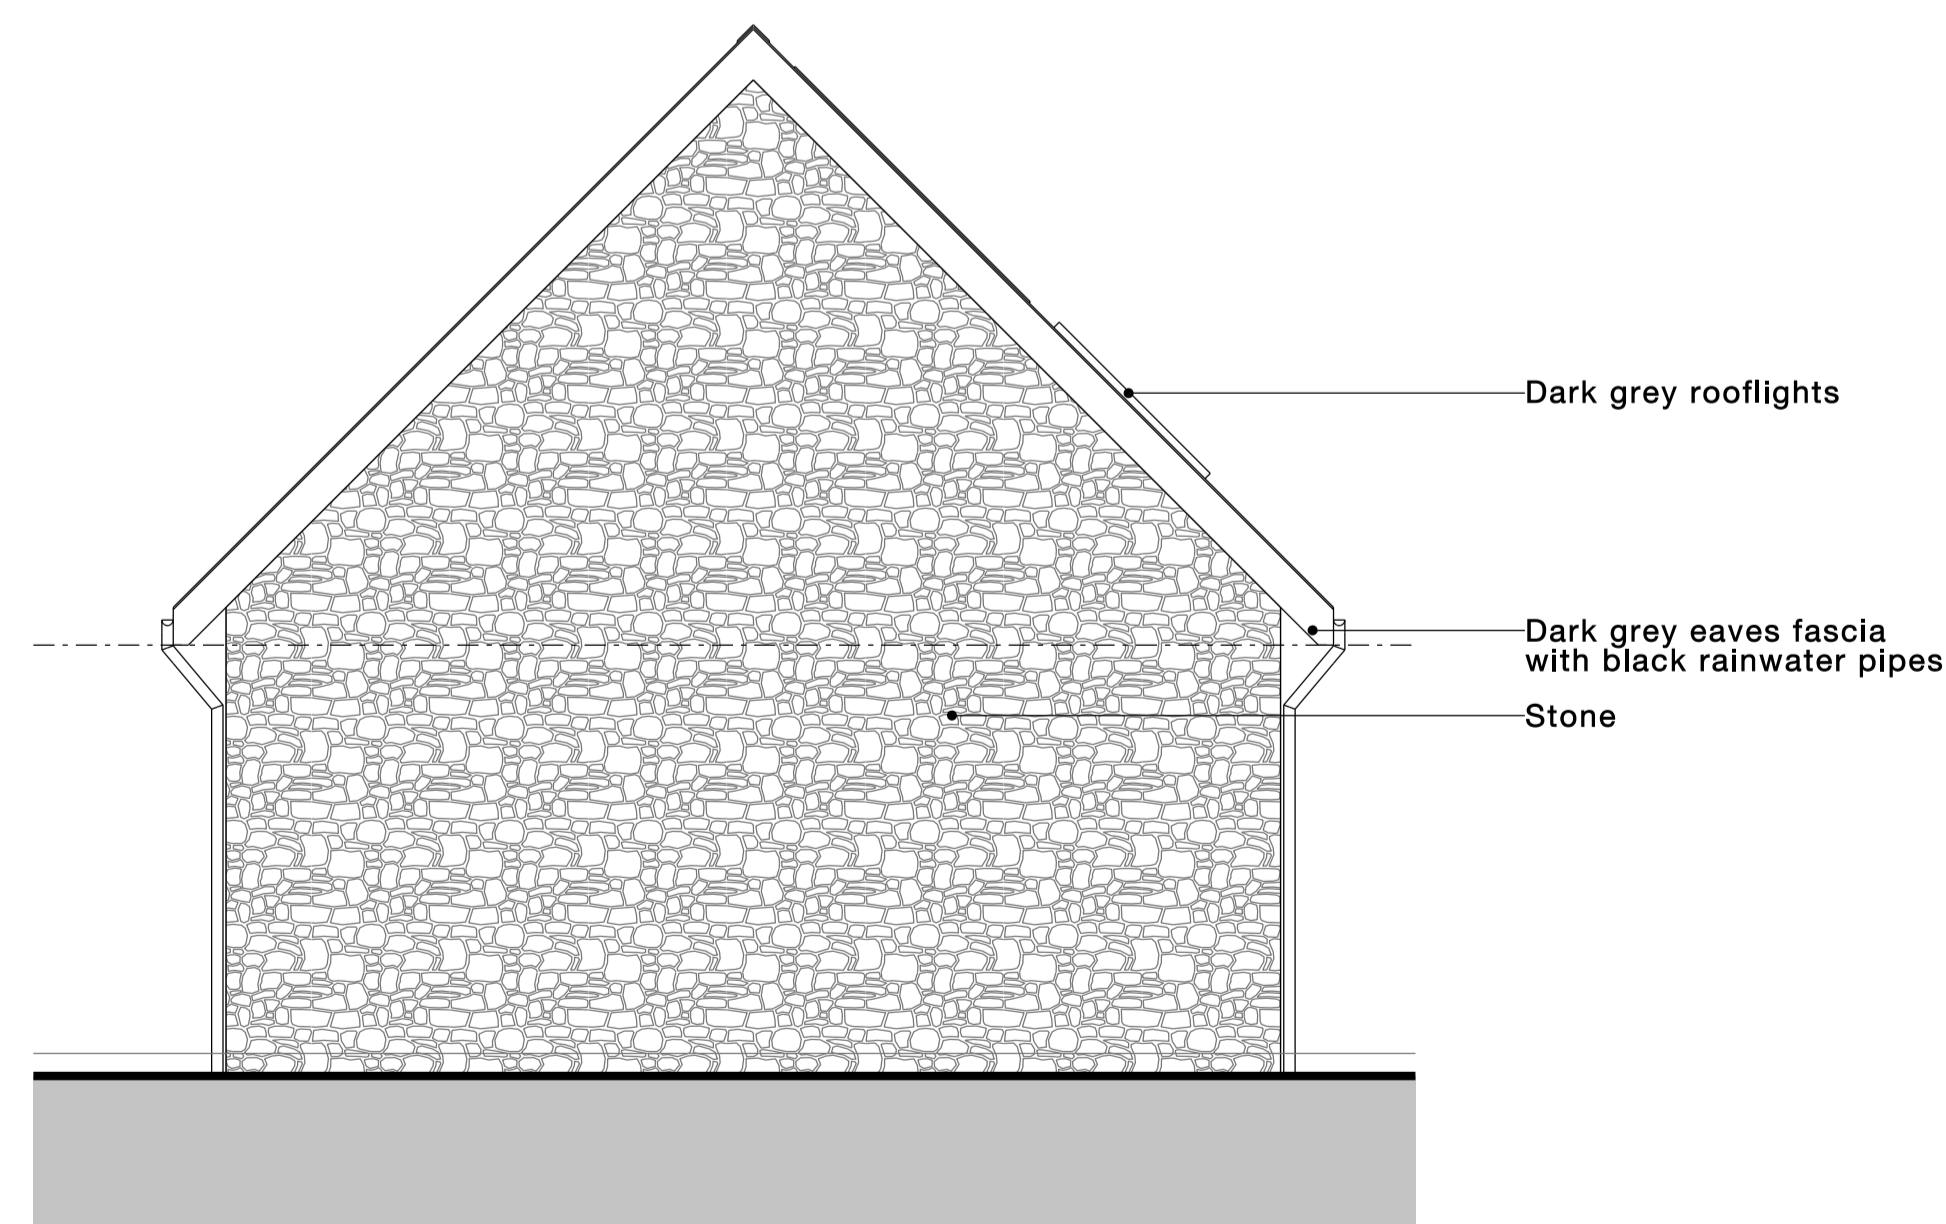

North west elevation

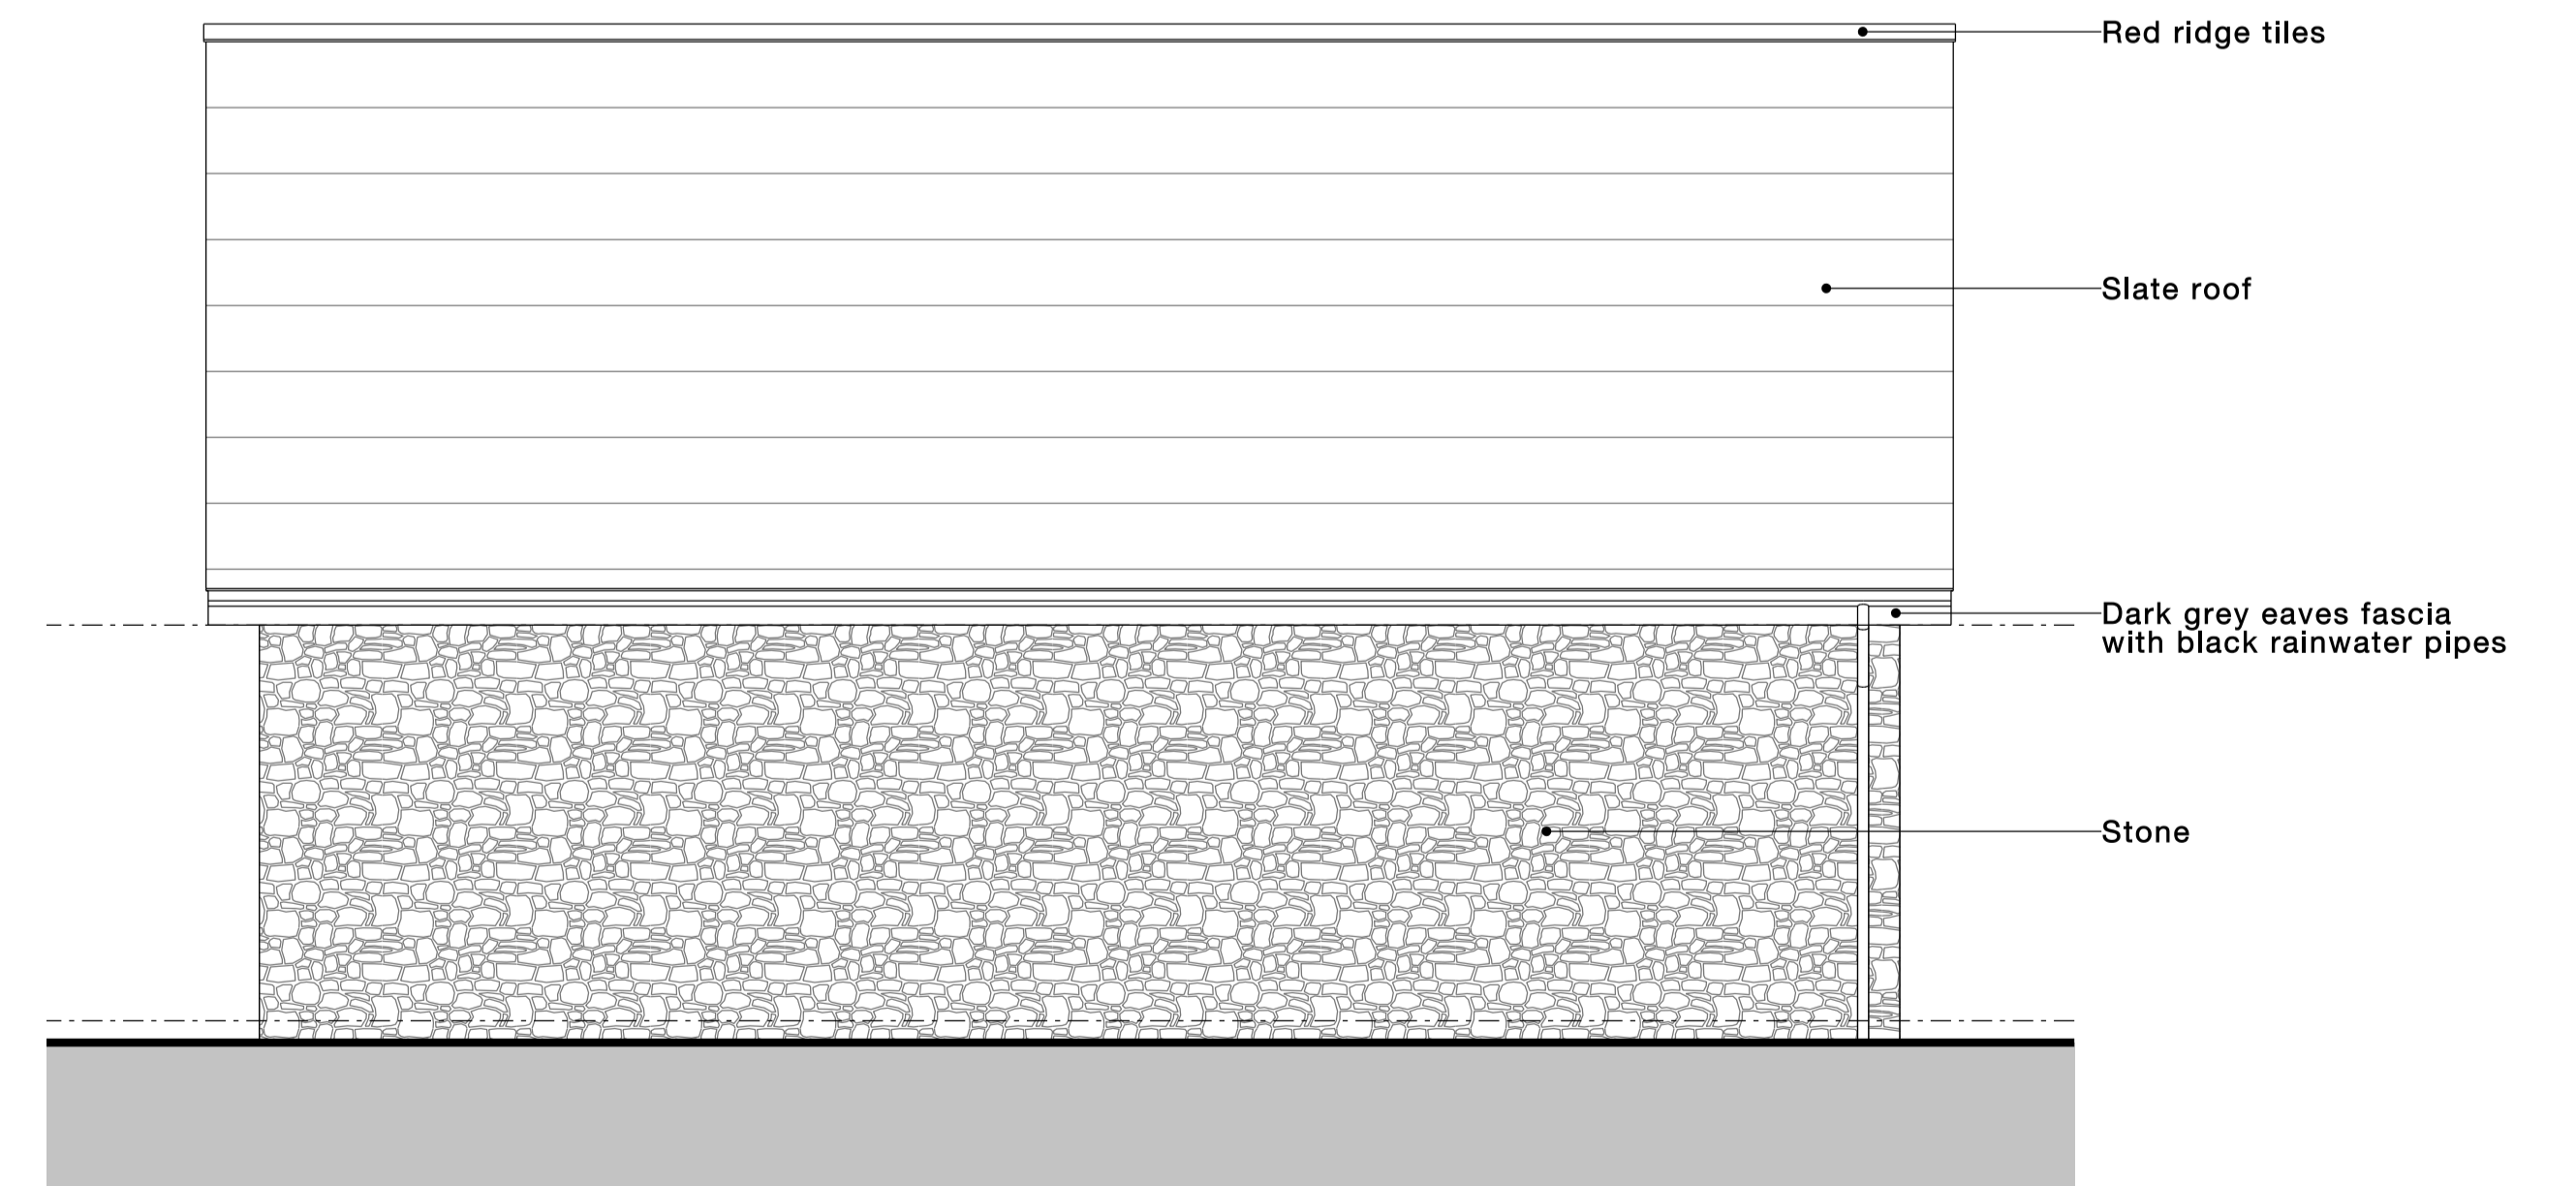

South east elevation