




Existing north west elevation (front)



Existing north east elevation (side)



Existing south west elevation (side)

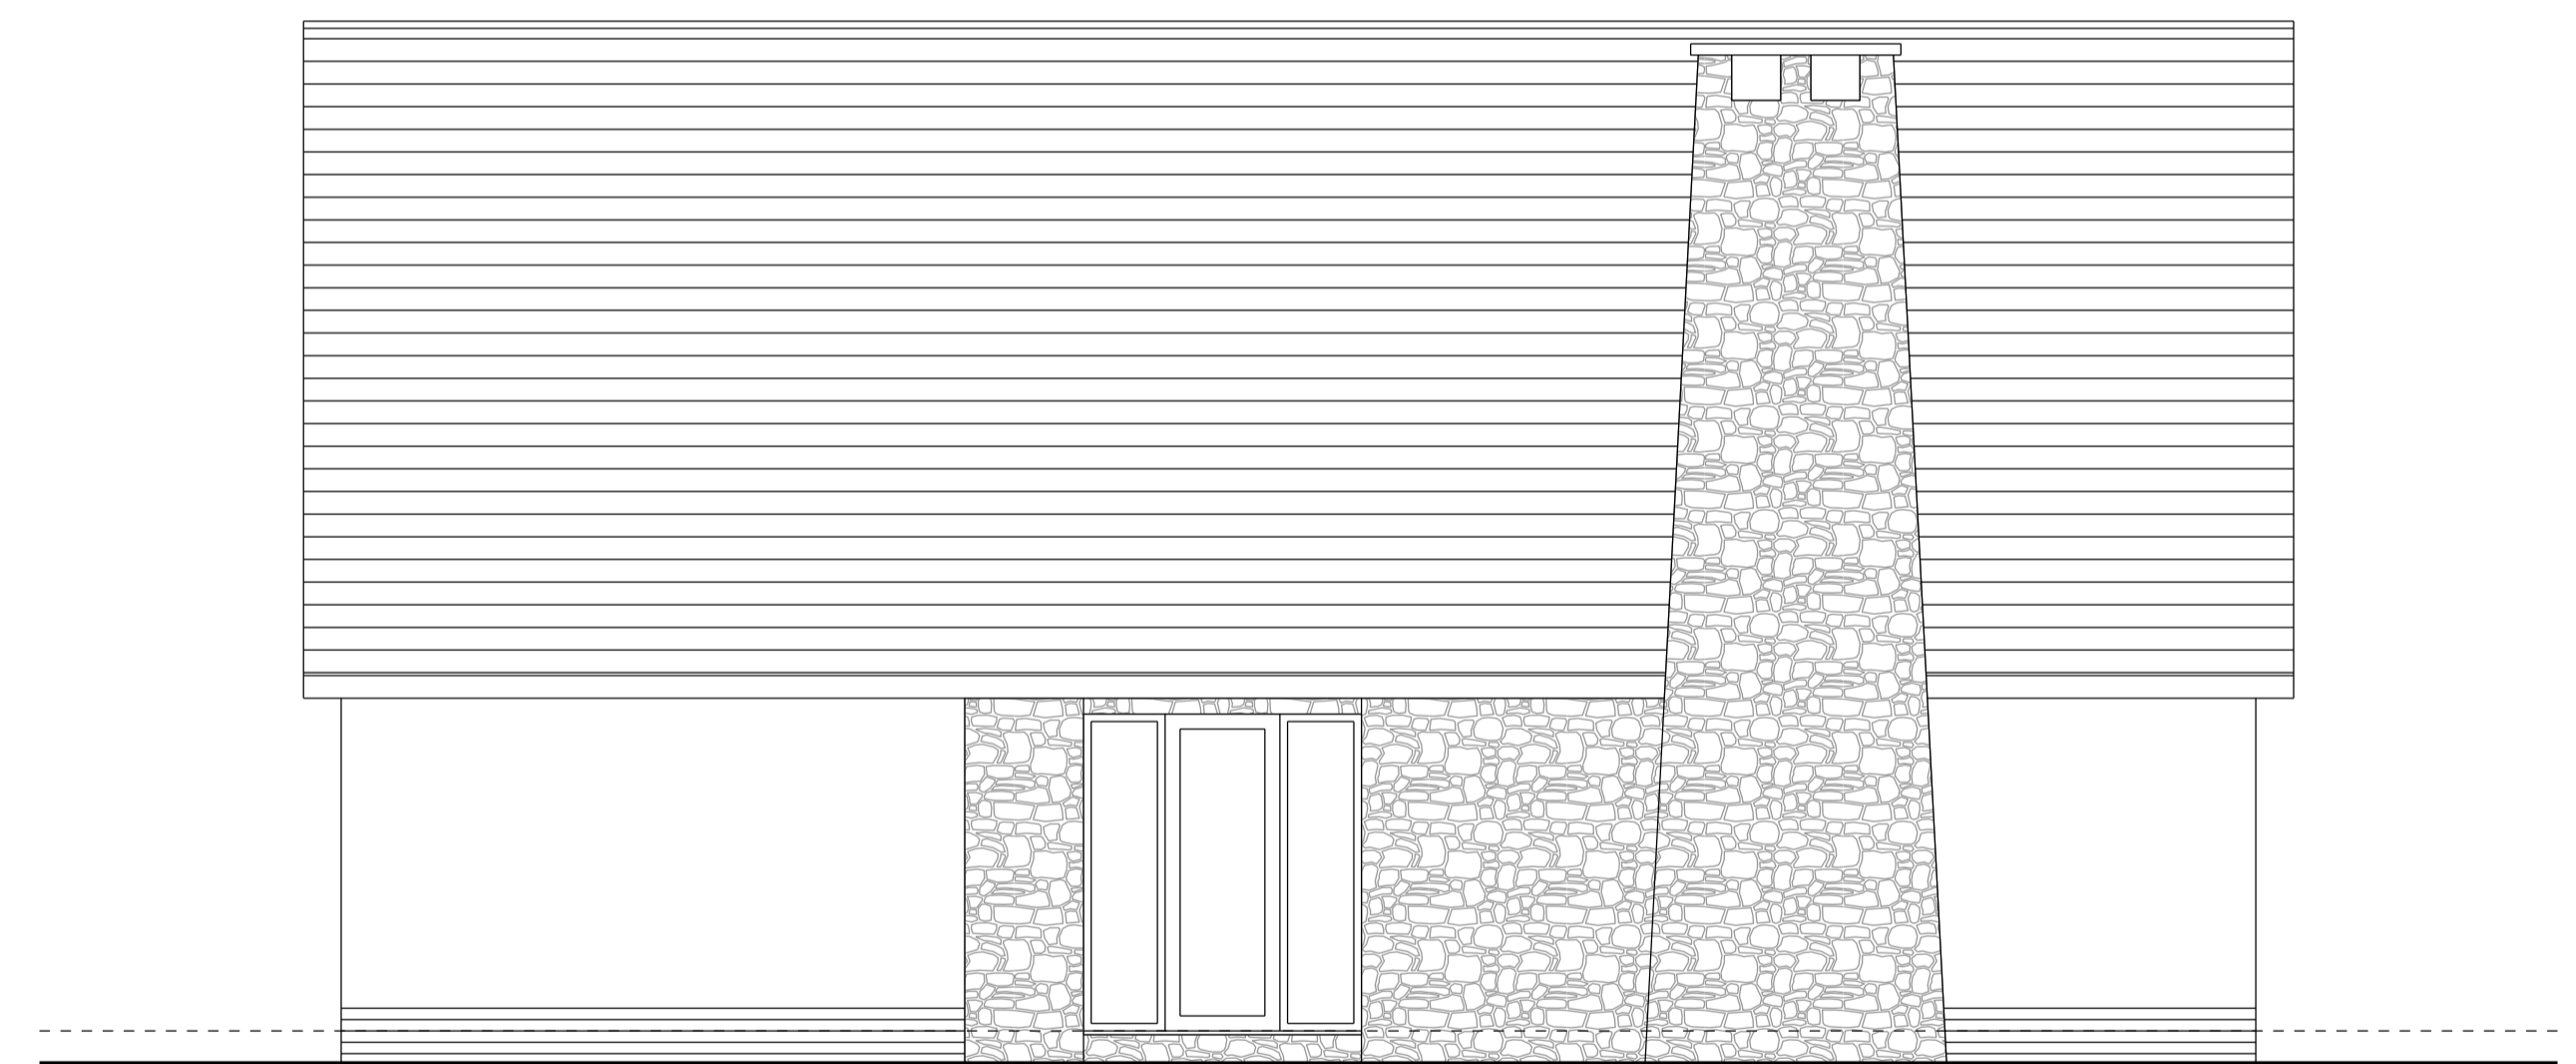

Existing south east elevation (rear)