


**Church House, South Side, Stamfordham, NE18 0PB – as existing (Nov 2022)**

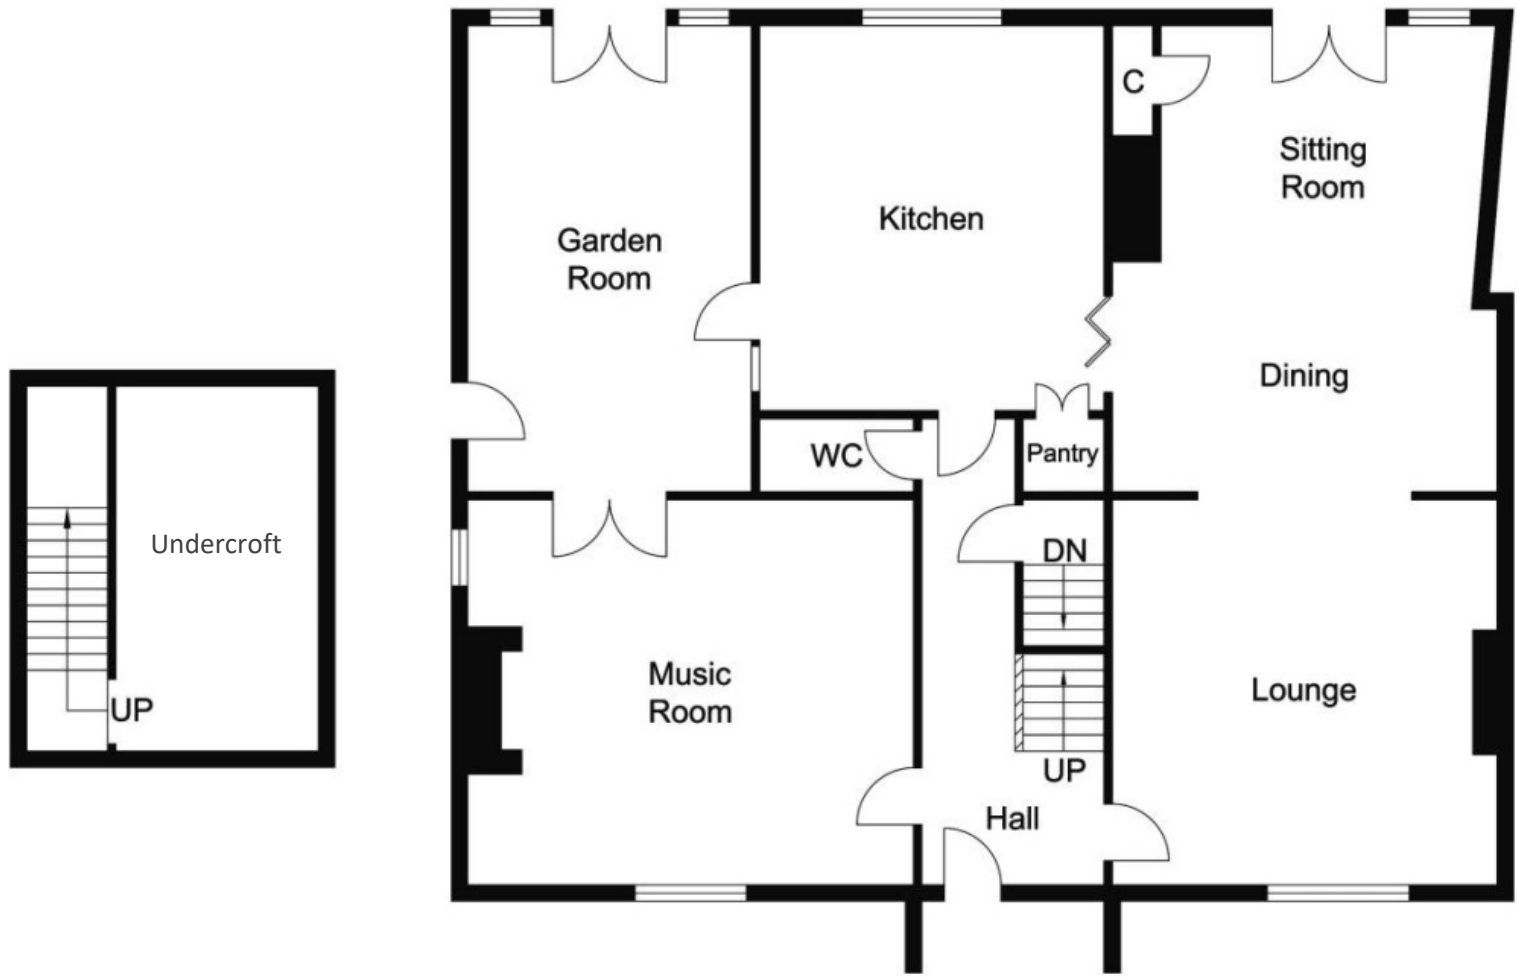

Cellar

Ground Floor



Scale: 1:100  
1cm = 1m

