

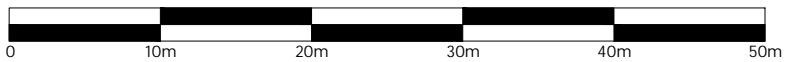



SCALE BAR 1:1250

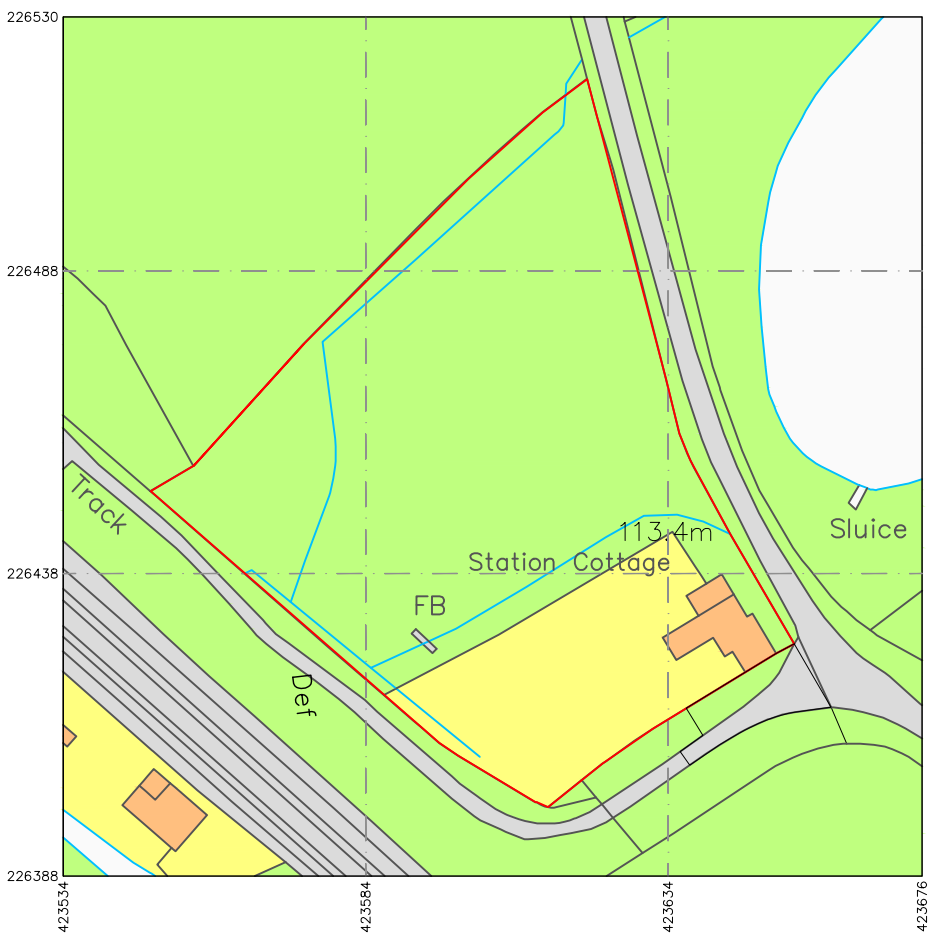

SCALE BAR 1:500

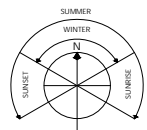

01 OS PLAN
A00-000 1:1250 @ A3

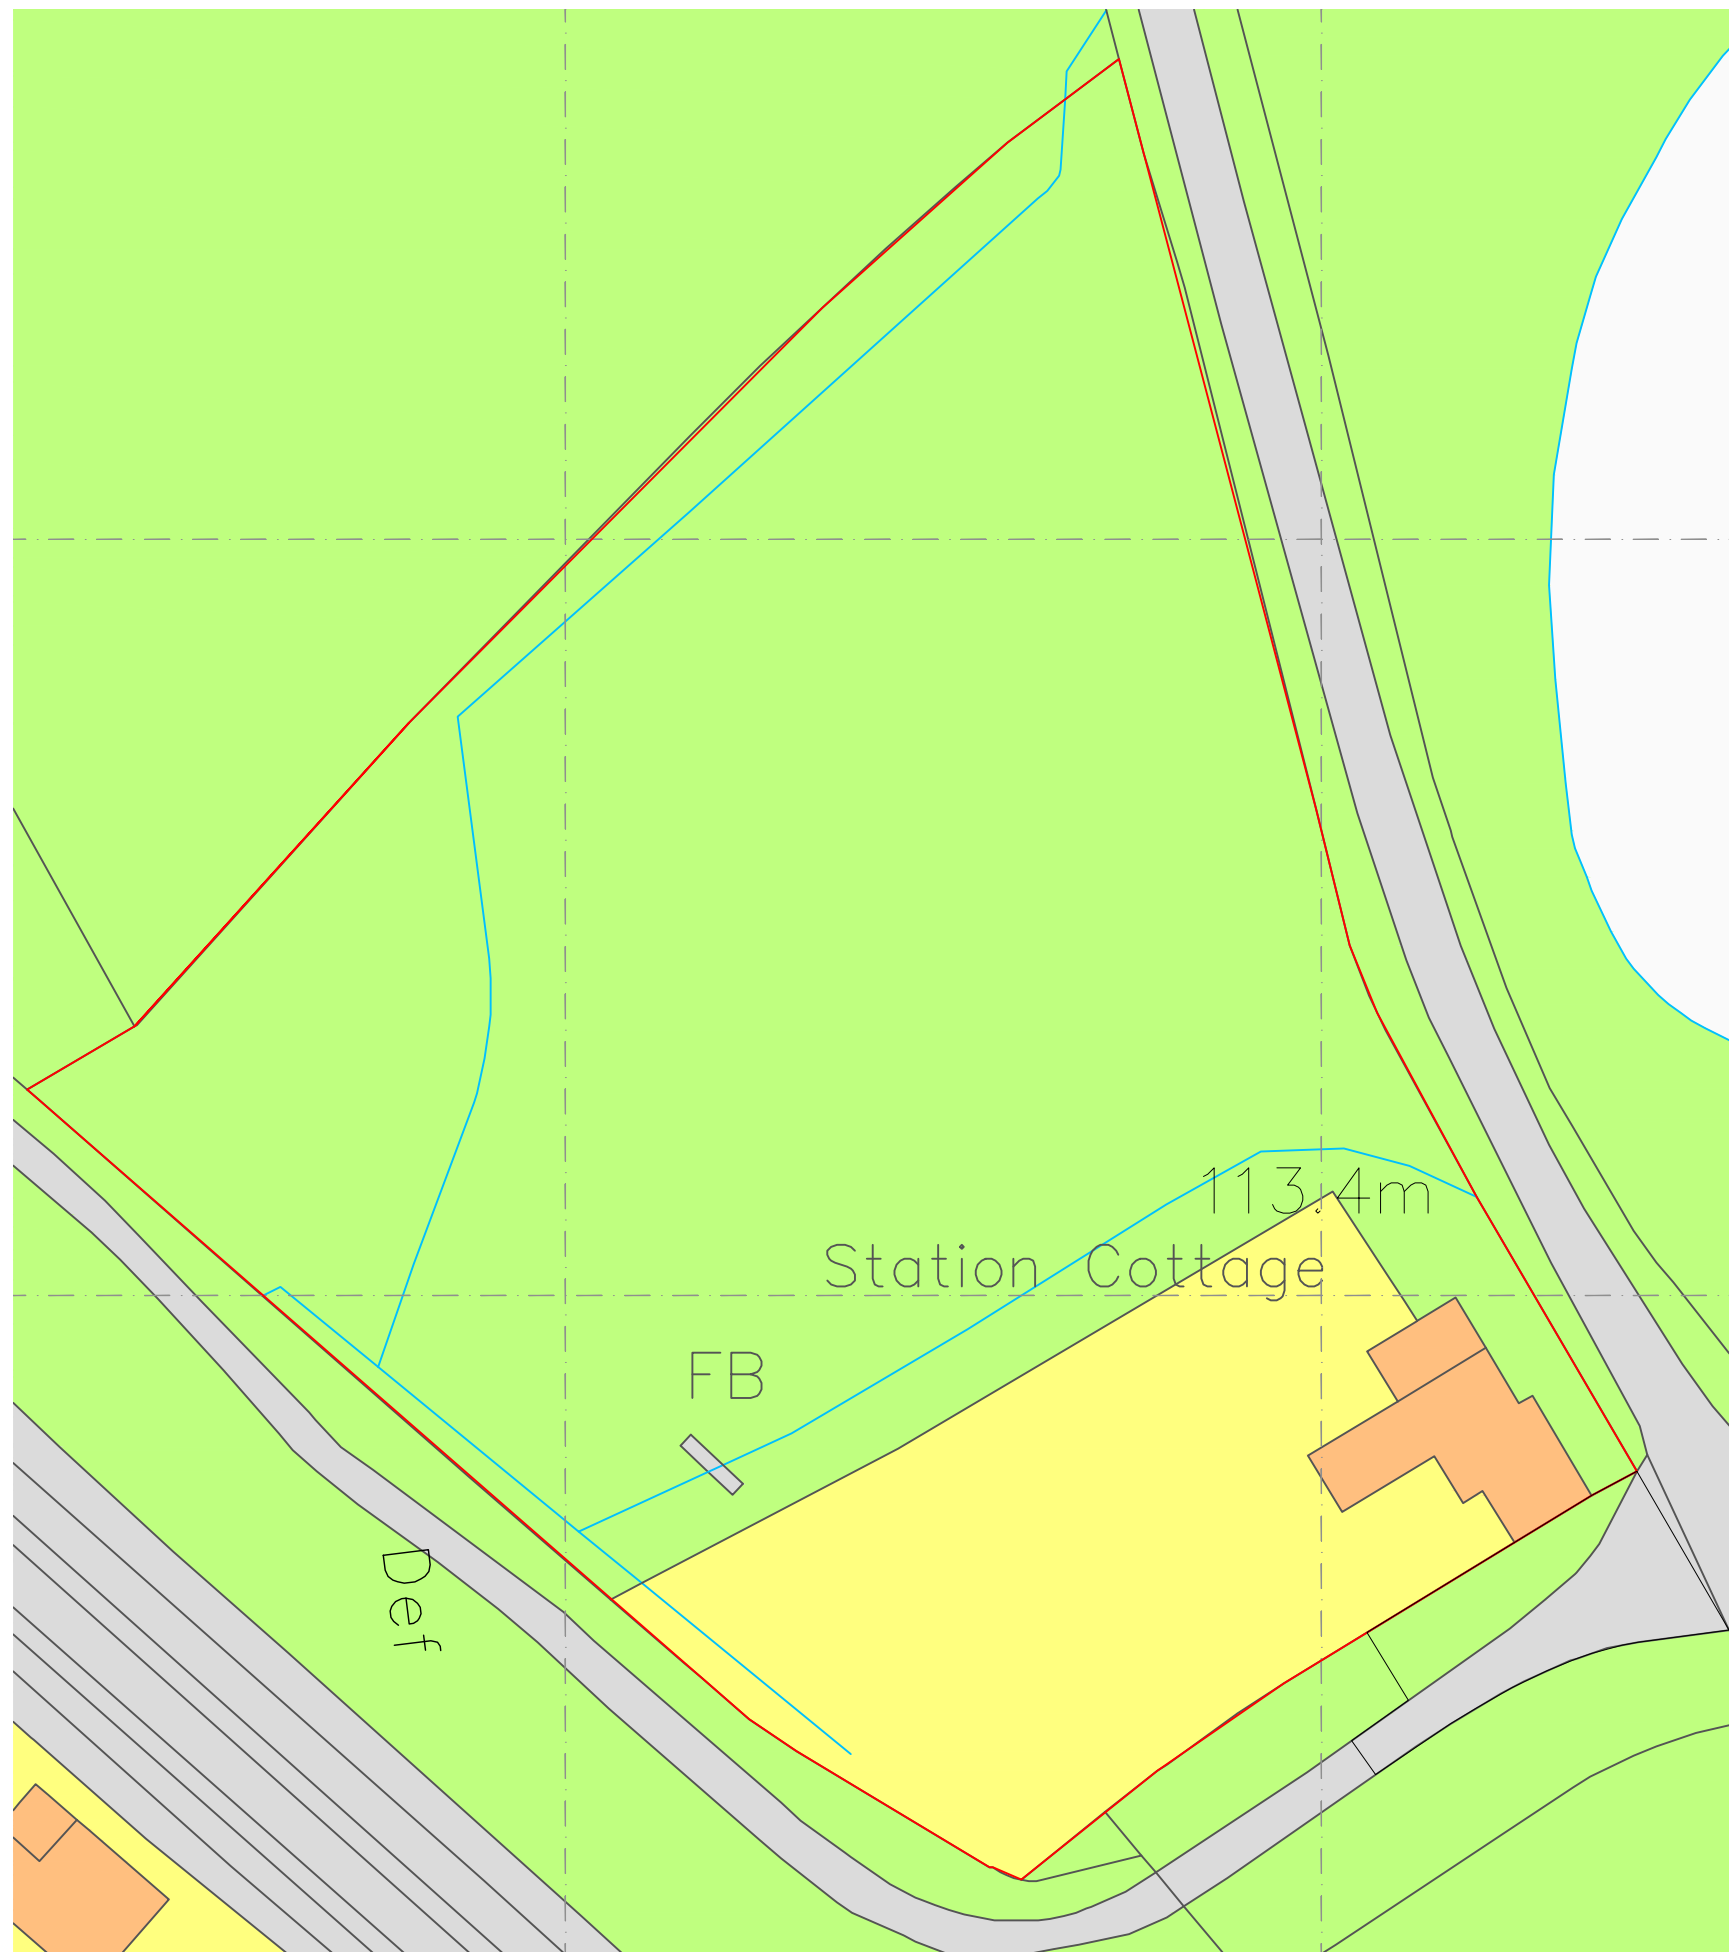

02 OS PLAN
A00-000 1:500 @ A3

DO NOT SCALE OFF THIS DRAWING
THIS DRAWING IS FOR INFORMATION ONLY AND NOT FOR CONSTRUCTION.
DIMENSIONS, AREA AND LEVELS WHERE GIVEN ARE ONLY APPROXIMATE AND SUBJECT TO SITE SURVEY. ALL DIMENSIONS ARE TO BE CHECKED ON SITE. ANY DISCREPANCIES OR VARIATIONS MUST BE REPORTED TO THE ARCHITECT BEFORE WORK COMMENCES.
THIS DRAWING MUST BE READ IN CONJUNCTION WITH THE ARCHITECTURAL SPECIFICATION (WHERE PROVIDED) AND ALL RELEVANT CONSULTANTS AND/OR SPECIALISTS DRAWINGS / DOCUMENTS AND ANY DISCREPANCIES OR VARIATIONS ARE TO BE REPORTED TO THE ARCHITECT BEFORE THE AFFECTED WORK COMMENCES.
ELECTRONIC DATA / DRAWINGS ARE ISSUED AS "READ ONLY" AND SHOULD NOT BE INTERROGATED FOR MEASUREMENT.
ALL STRUCTURAL ELEMENTS TO BE AGREED WITH LOCAL AUTHORITY BUILDING CONTROL, PRIOR TO COMMENCEMENT OF WORKS.
ATTENTION IS DRAWN TO THE PROVISIONS OF THE PARTY WALL ACT 1996. LEGAL BOUNDARIES SHOULD BE DETERMINED BY OTHERS.
ALL PROPRIETARY MATERIALS AND COMPONENTS TO BE FITTED IN ACCORDANCE WITH MANUFACTURERS STANDARD PRINTED INSTRUCTIONS.

NOTES:
 - RED LINE BOUNDARY

REVISIONS:

| Rev | Date | Details | Rev By | Check By |
|-----|----------|----------------|--------|----------|
| A | 28/10/22 | Planning Issue | TT | TT |
| - | 23/09/21 | Draft Issue | TT | TT |

| Rev | Date | Details | Rev By | Check By |
|-----|----------|----------------|--------|----------|
| A | 28/10/22 | Planning Issue | TT | TT |
| - | 23/09/21 | Draft Issue | TT | TT |

Timothy Tasker Architects Ltd
Studio 2 The Mews,
6 Putney Common,
London, SW15 1JK
T +44 (0)208 127 4884
E studio@ttarchitects.co.uk
W www.ttarchitects.co.uk



Timothy Tasker Architects Ltd

JOB NUMBER: 00180
PROJECT NAME:
Tolsey Cottage
Adlestrop
Moreton-in-Marsh, GL56 0YF
CLIENT:
Richard & Lianne Matthews

| STATUS | SCALE | DATE |
|----------|------------|----------|
| PLANNING | 1:1250/500 | 20/09/21 |

DRAWING NAME:
OS Plans

| DRAWING NUMBER: | REV: |
|-----------------|------|
| 00180-A00-000 | A |