

-	-	-	-	-	-
-	-	-	-	-	-
-	-	-	-	-	-
B	ALTERED FURTHER TO CLIENT COMMENT	IJM	-	-	07/11/22
A	FIRST ISSUE	IJM	-	-	25/10/22
MK	REVISIONS	DRN	CHK	APP	DATE


WHALLEY FARM  
WHILTINGTON  
GL54 4HA

EXISTING PLAN VIEW

## PLANNING

ORIGINAL DRAWING SIZE A3      SCALE: 1:100

DRAWING NUMBER	REV
T772 - E - PLAN	B

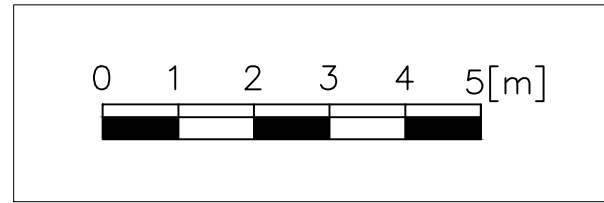



TRECO Ltd,  
Pyramid House  
1 Tiverton Way  
Tiverton Business Park  
Tiverton  
Devon  
EX16 6TG

Tel: 01884 250790  
Web: [www.tresco.co.uk](http://www.tresco.co.uk)  
e-mail: [info@tresco.co.uk](mailto:info@tresco.co.uk)