

-	-	-	-	-	-
-	-	-	-	-	-
-	-	-	-	-	-
B	ALTERED FURTHER TO CLIENT COMMENT	IJM	-	-	07/11/22
A	FIRST ISSUE	IJM	-	-	25/10/22
MK	REVISIONS	DRN	CHK	APP	DATE


WHALLEY FARM
WHILTINGTON
GL54 4HA

PROPOSED PLAN VIEW

PLANNING

ORIGINAL DRAWING SIZE A3 SCALE: 1:100

DRAWING NUMBER	REV
T772 - P - PLAN	B

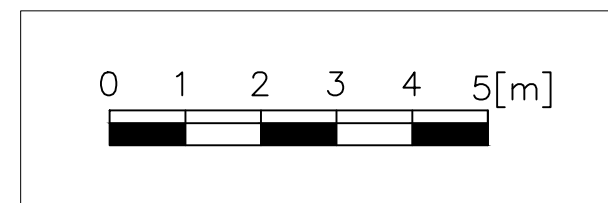

TRECO Ltd,
Pyramid House
1 Tiverton Way
Tiverton Business Park
Tiverton
Devon
EX16 6TG
Tel: 01884 250790
Web: www.tresco.co.uk
e-mail: info@tresco.co.uk