



BARN - MAIN WAGON DOORS - BD 1


SCALE 1:5

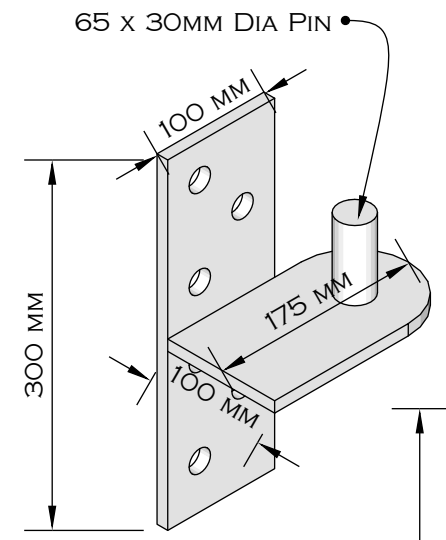


DETAIL OF HINGE PIN

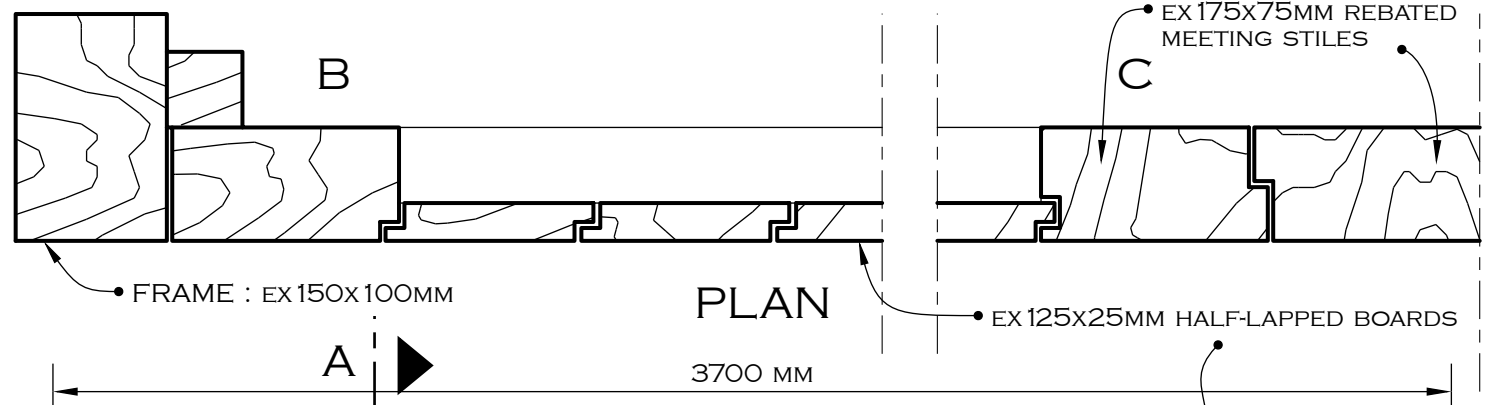

PLAN

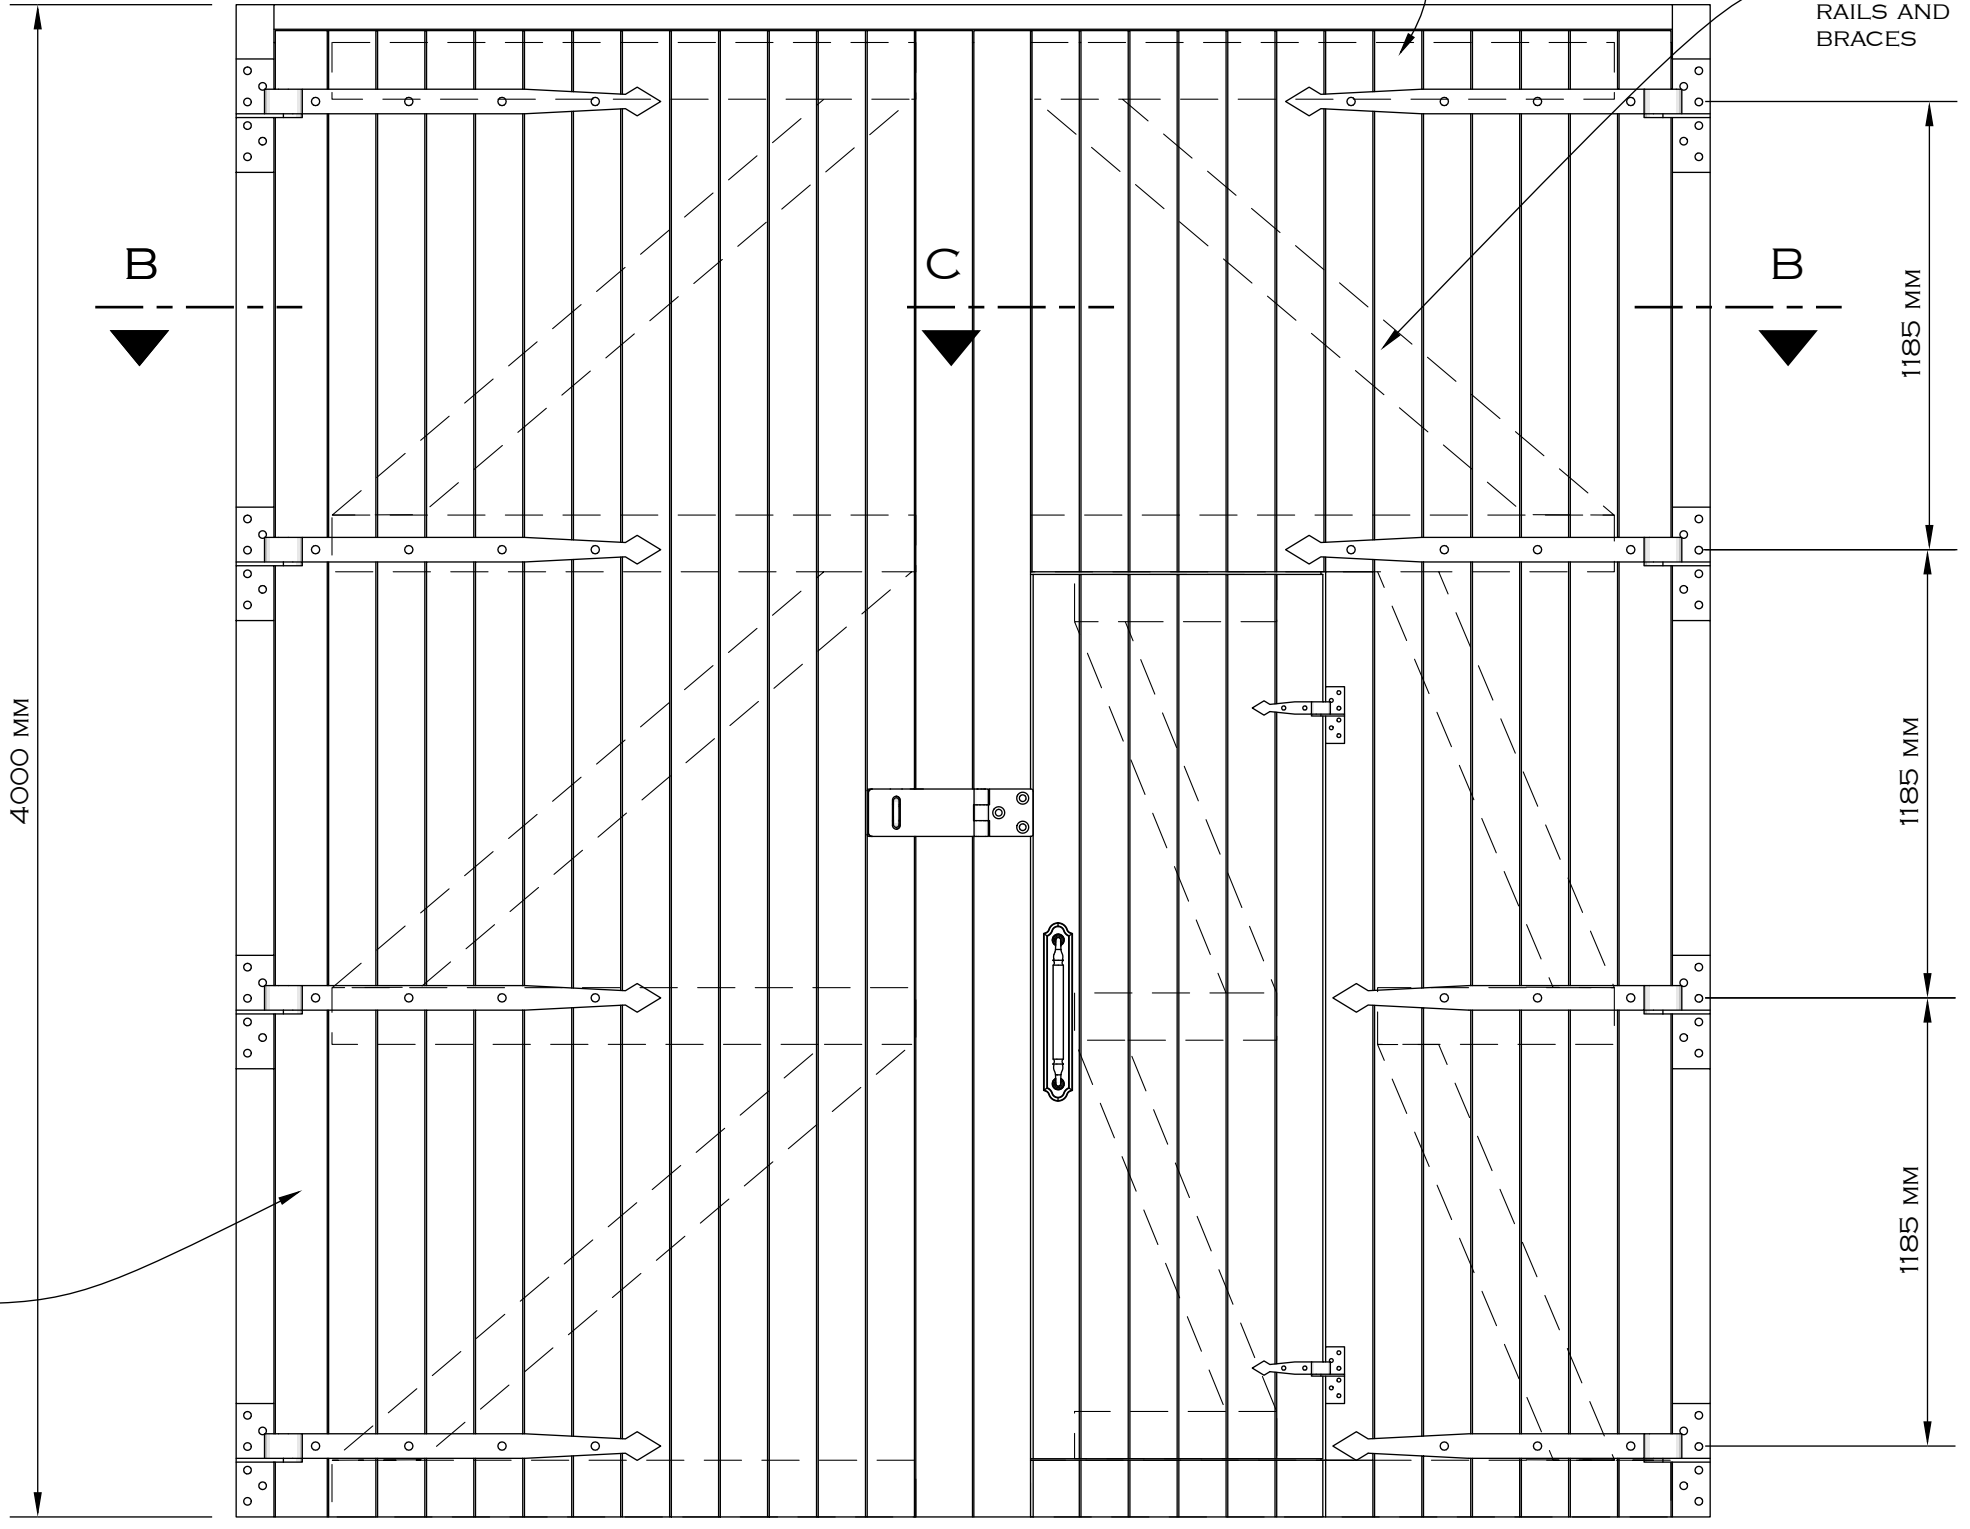

FRONT

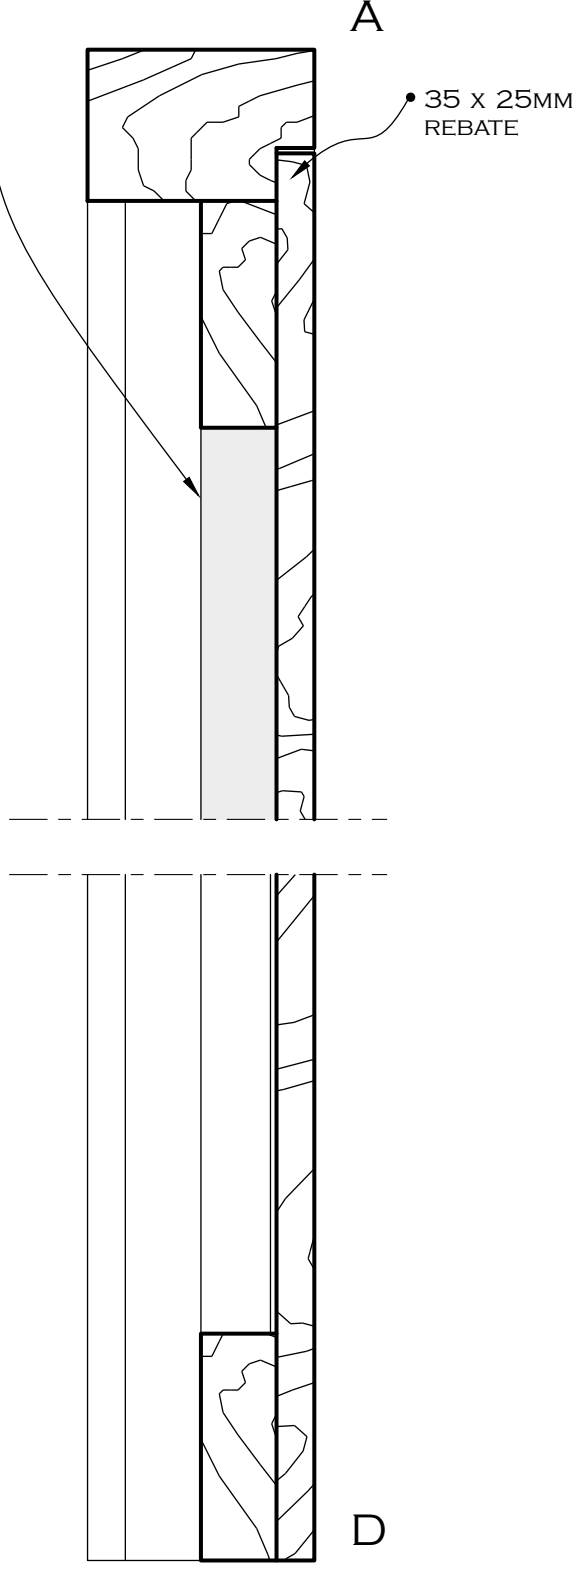

SECTION A-D

SCALE 1:20

D