



NOTE:
 THIS DRAWING HAS BEEN PRODUCED BY ELECTRONIC MEANS. SHOULD THE SCALE MEASUREMENTS BE TAKEN BY MEANS OTHER THAN ELECTRONIC (e.g. FROM A PRINTED COPY), THE FOLLOWING MUST BE TAKEN INTO CONSIDERATION BEFORE SCALING IS UNDERTAKEN:
 1. ENSURE THAT THE COPY HAS BEEN PRINTED/PLOTTED ON THE STATED SHEET SIZE WITH THE PLOTTING/PRINTING SCALE SET TO A CORRECT RATIO.
 2. ENSURE THAT AN ADEQUATE ALLOWANCE (DEPENDANT ON THE STATED SCALE) IS MADE FOR THE INEVITABLE DISTORTIONS INTRODUCED BY PLOTTING/PRINTING AND COPYING PROCESSES.
 3. MARKED CRITICAL DIMENSIONS ARE TO BE REGARDED AS HAVING PRECEDENCE OVER THE SCALED VALUES.

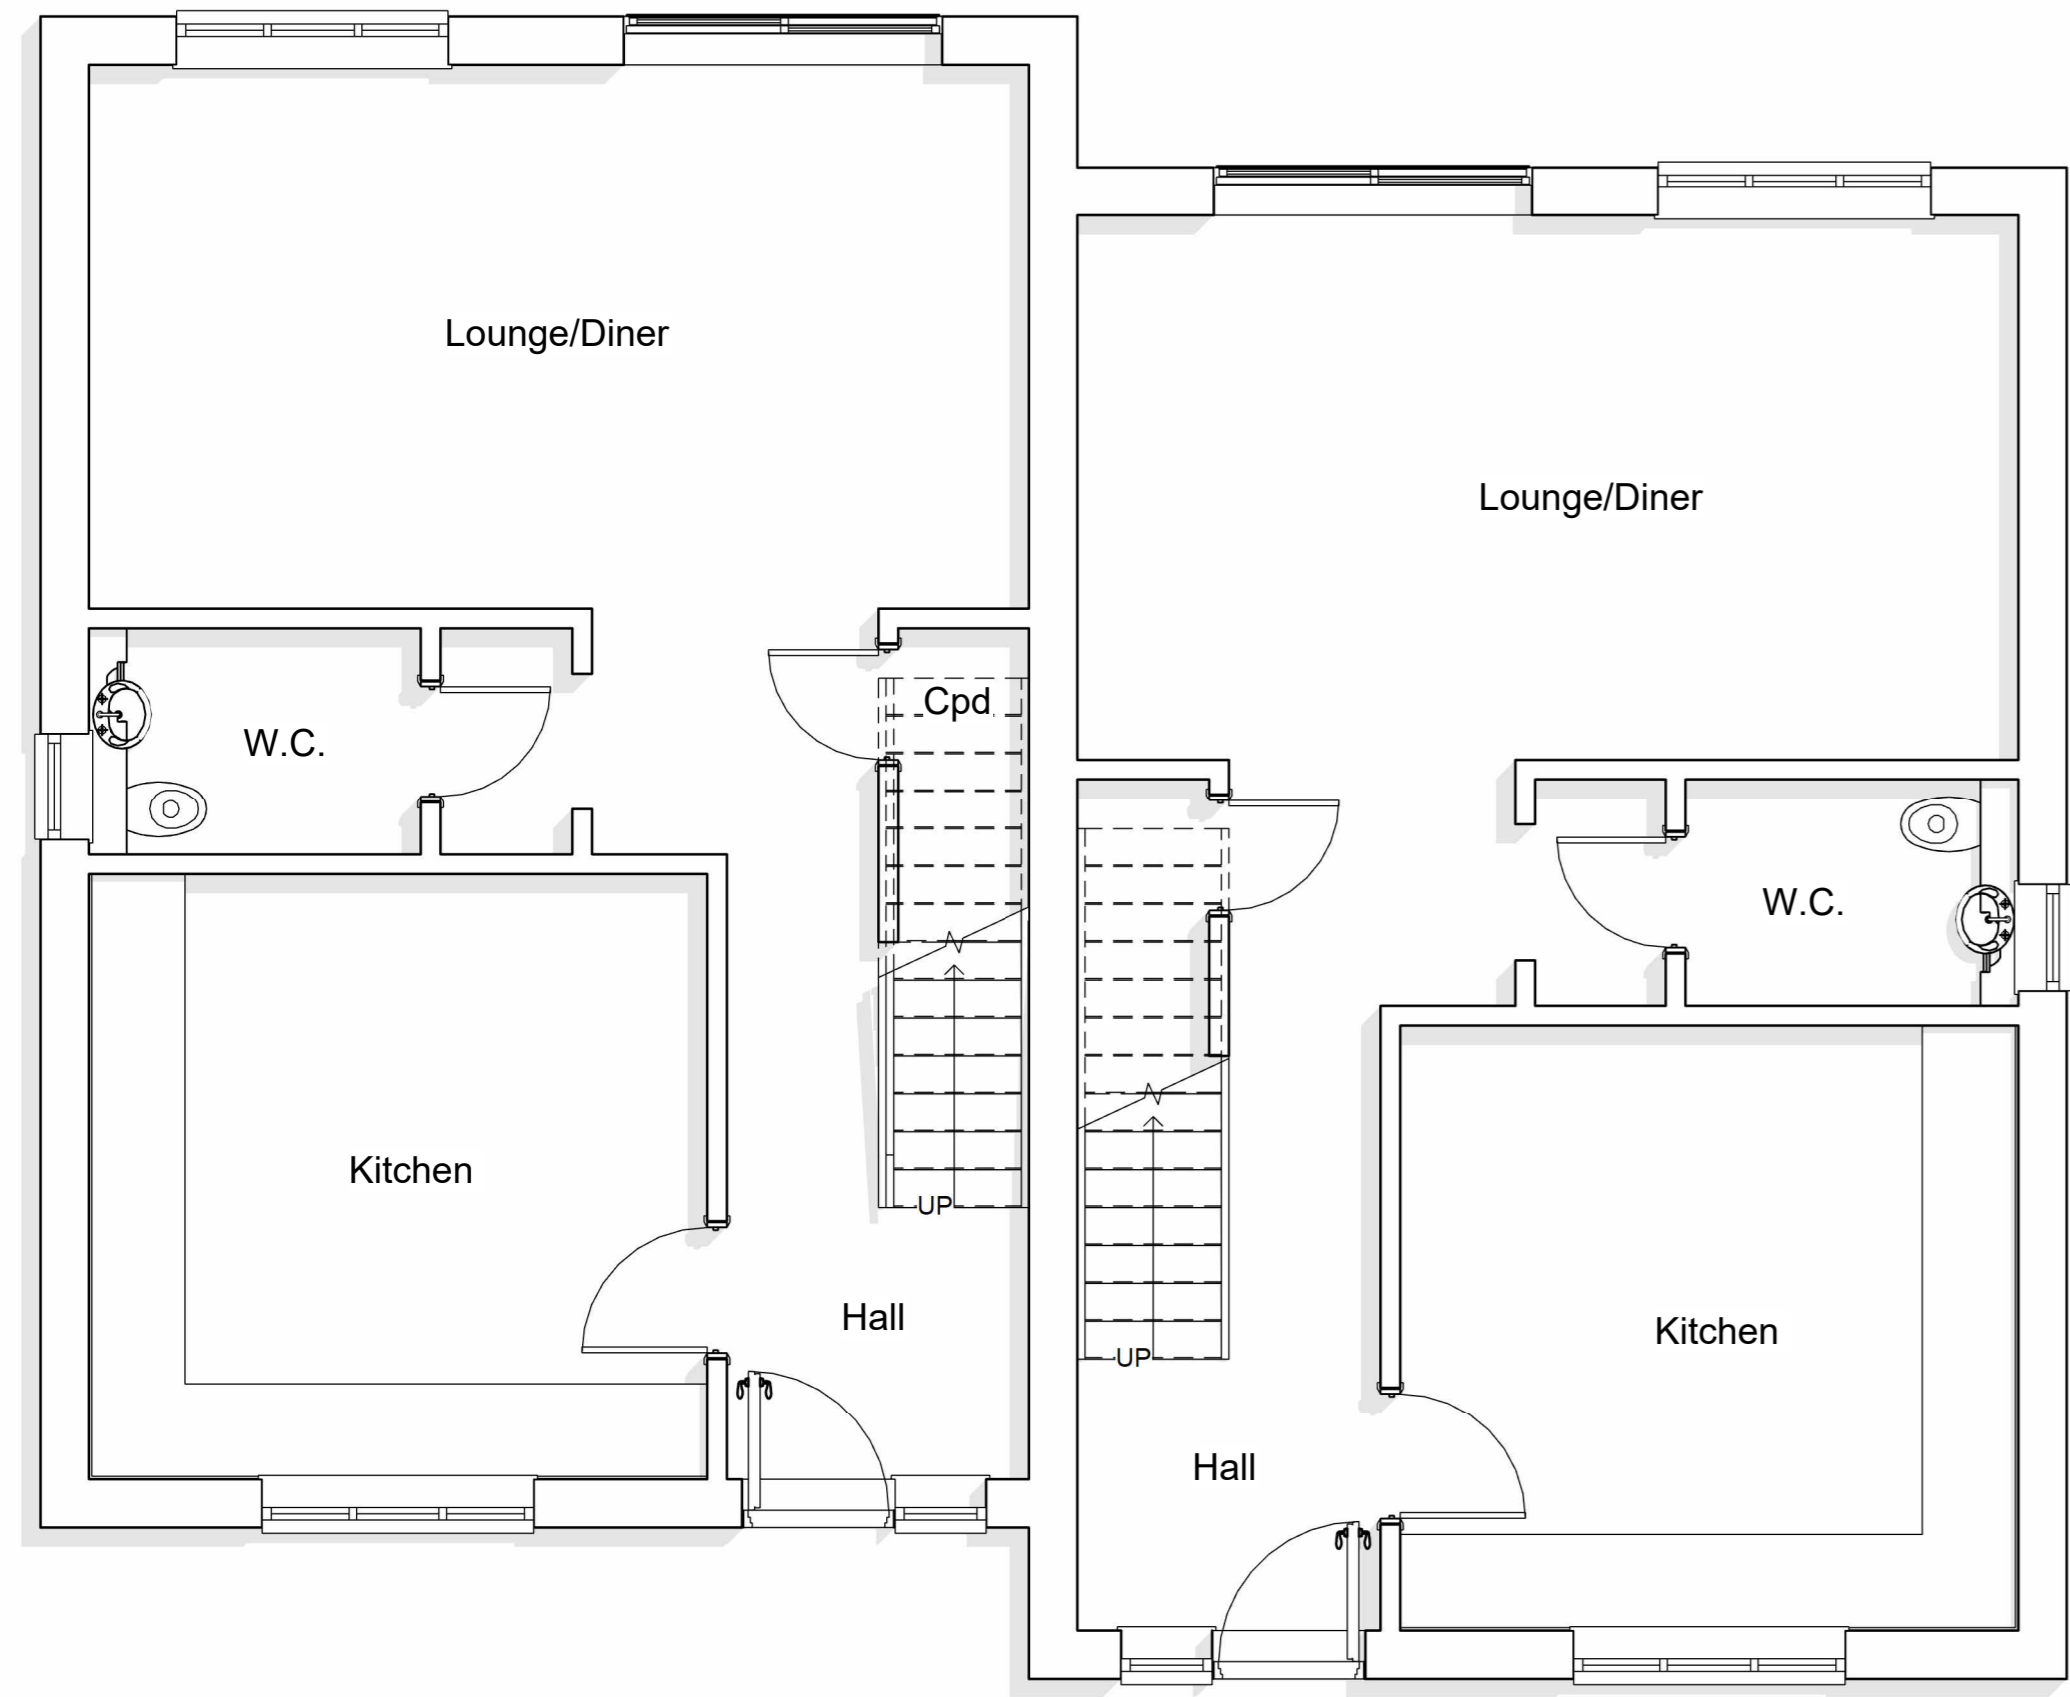


1 Proposed Ground Floor
 1 : 50

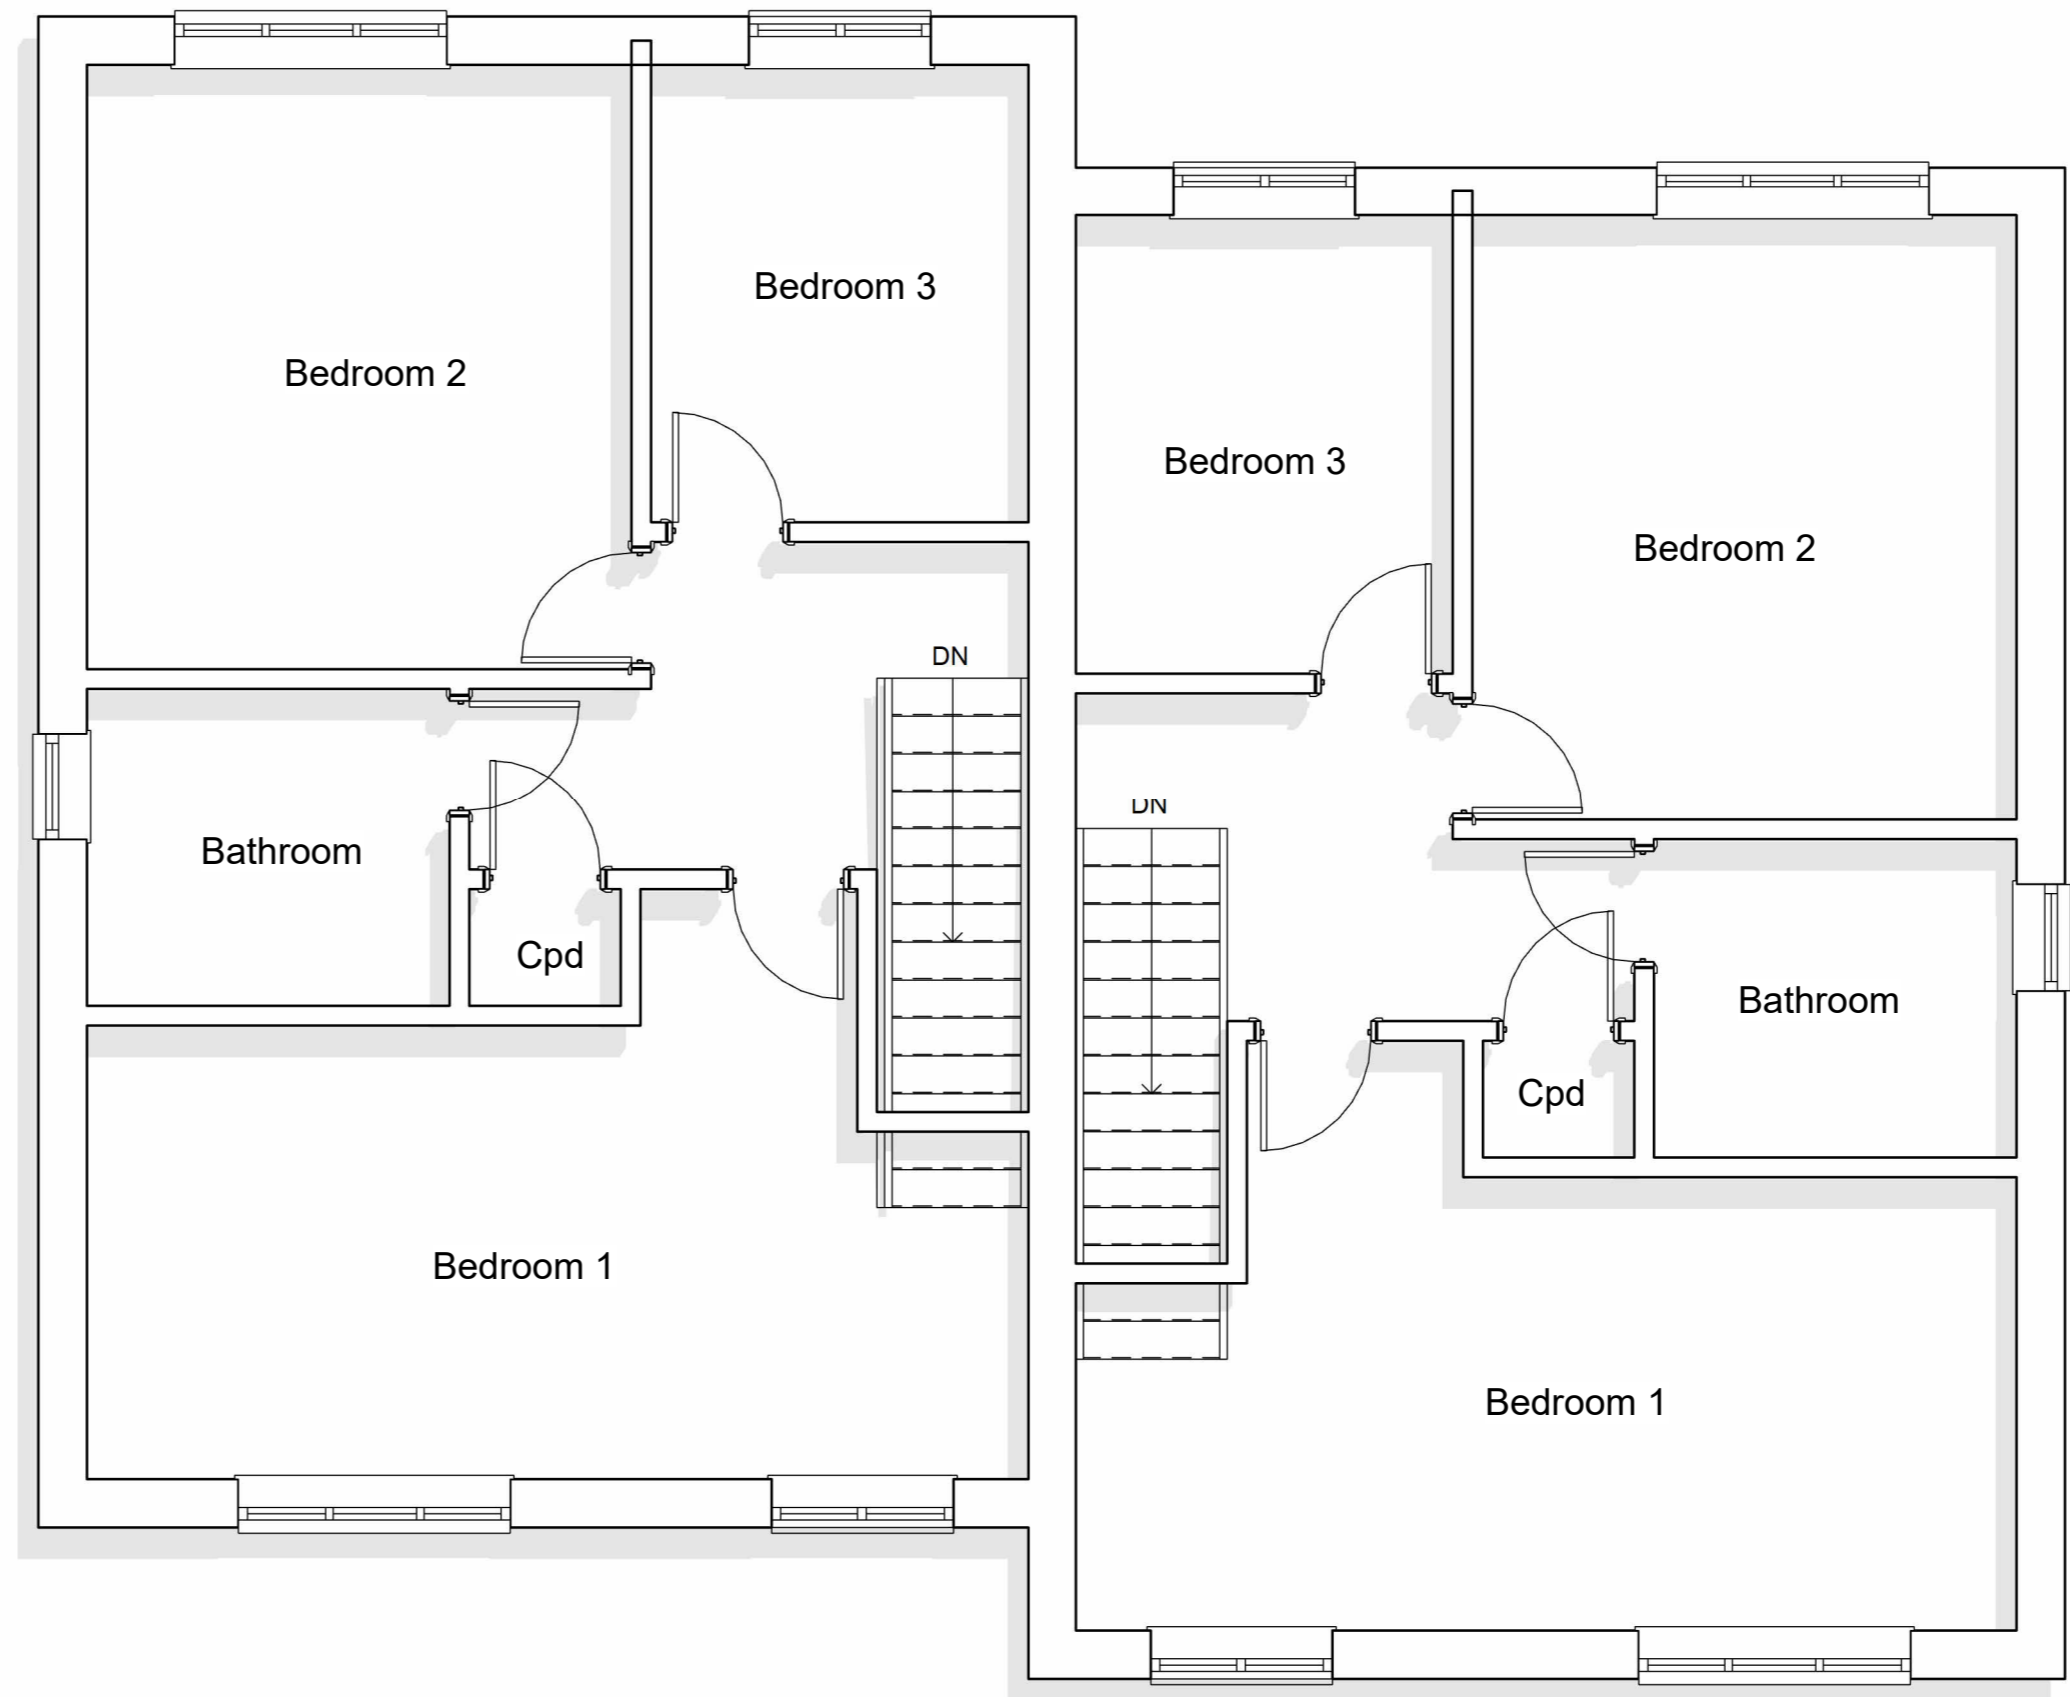

2 Proposed First Floor
 1 : 50



Marley Smooth grey interlocking roof tile

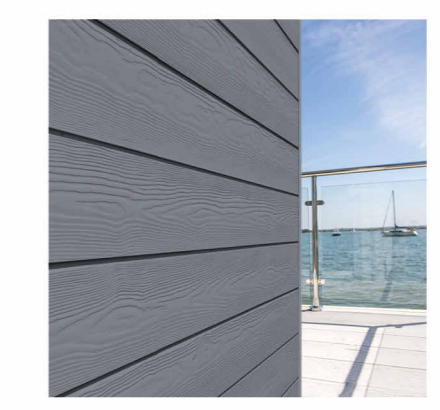

Marley Cedral grey Cladding



Off White Render




Anthracite Grey Windows




3 Proposed Front
 1 : 100

- Soffit level 5000
- Proposed First Floor 2850
- D.P.C. 150
- Proposed Ground Floor 0


- ← Grey Interlocking Tiles
- ← Marley Cedral Cladding
- ← Anthracite Grey UPVC Windows
- ← Off White Render

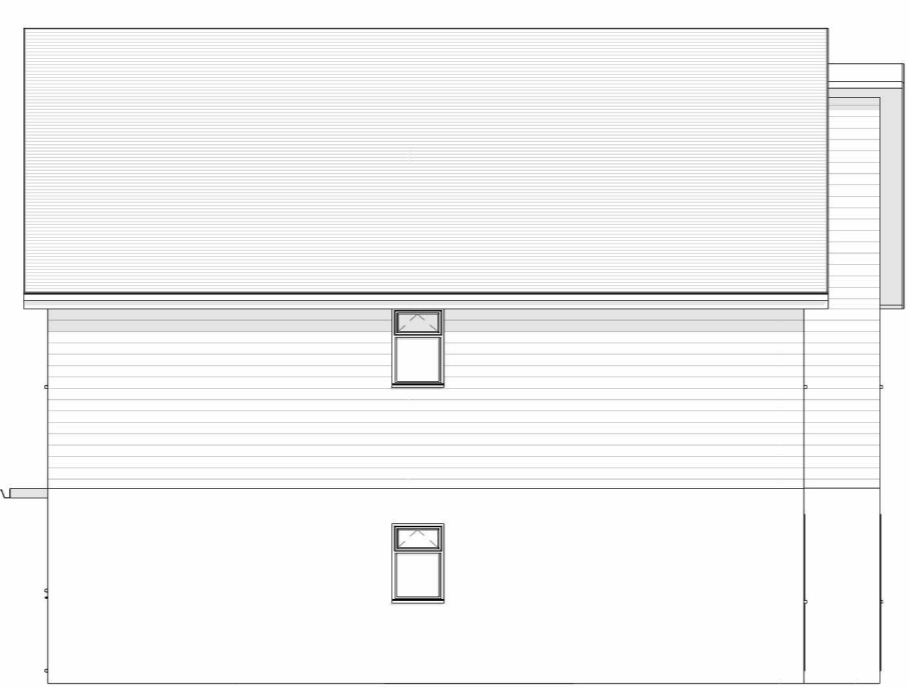


4 Proposed R/H Side
 1 : 100

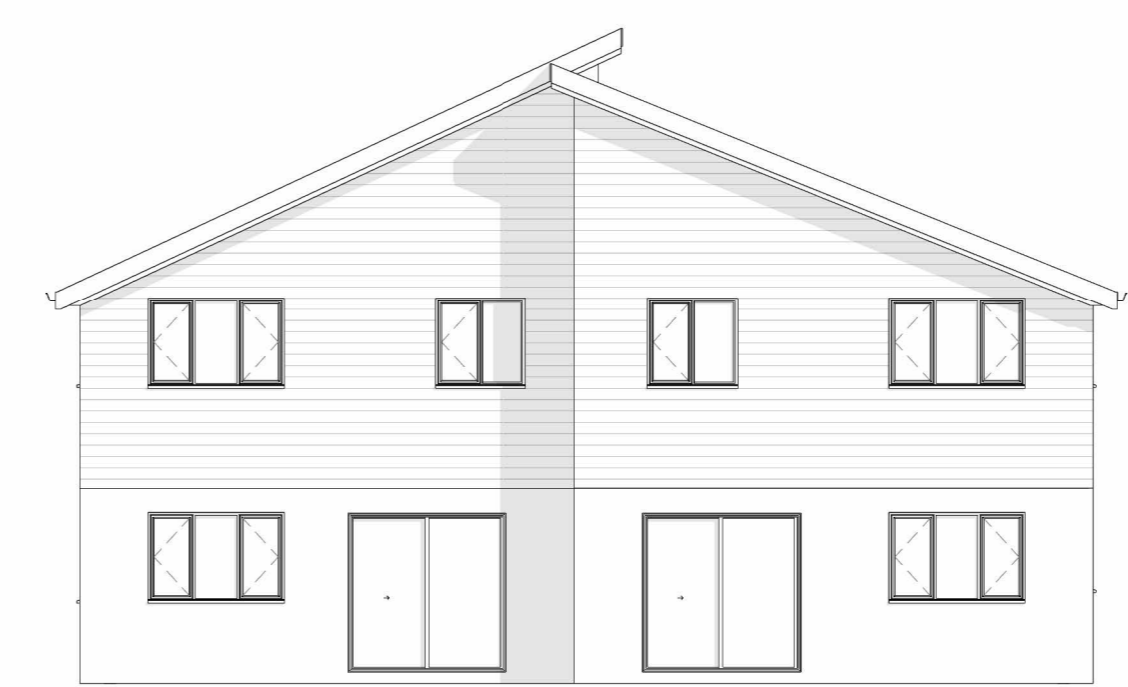


5 Proposed Back
 1 : 100

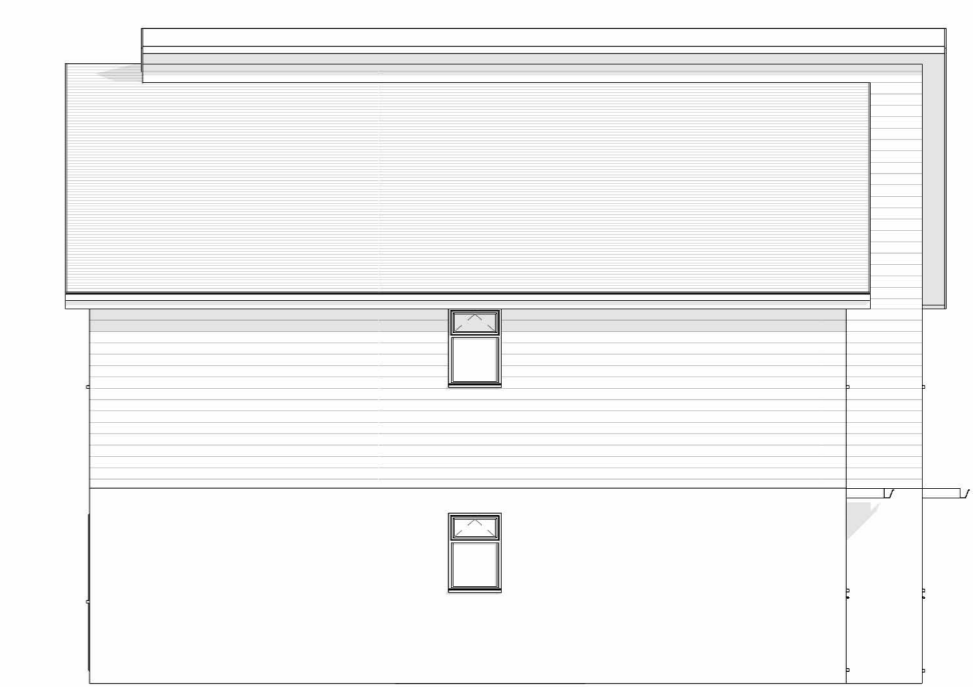

6 Proposed L/H Side
 1 : 100

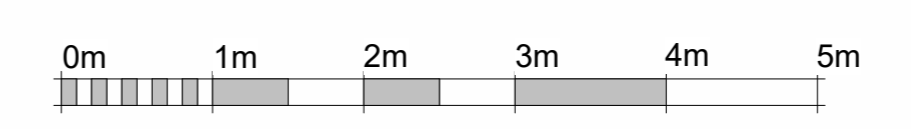

VISUAL SCALE 1:50 @ A1

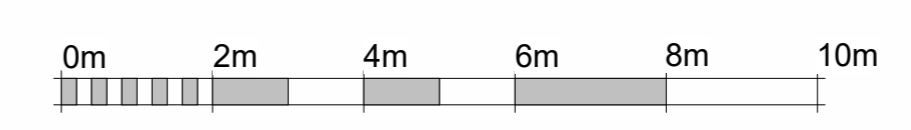


VISUAL SCALE 1:100 @ A1

| REV | DESCRIPTION | DATE | INIT | CHKD |
|-----|-------------|------|------|------|
| | | | | |

Client
 Owner
 Project
 Nil Desperandum
 Title
 Proposed Dwelling House Type GA2
 Scale
 As Indicated

Date
 Drawn By
 Oast
 Checked By
 DS
 Drawing No:
 A102
 Revision

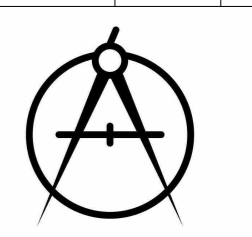

OAST ARCHITECTURE