




Location Map
Scale 1:1250@A1

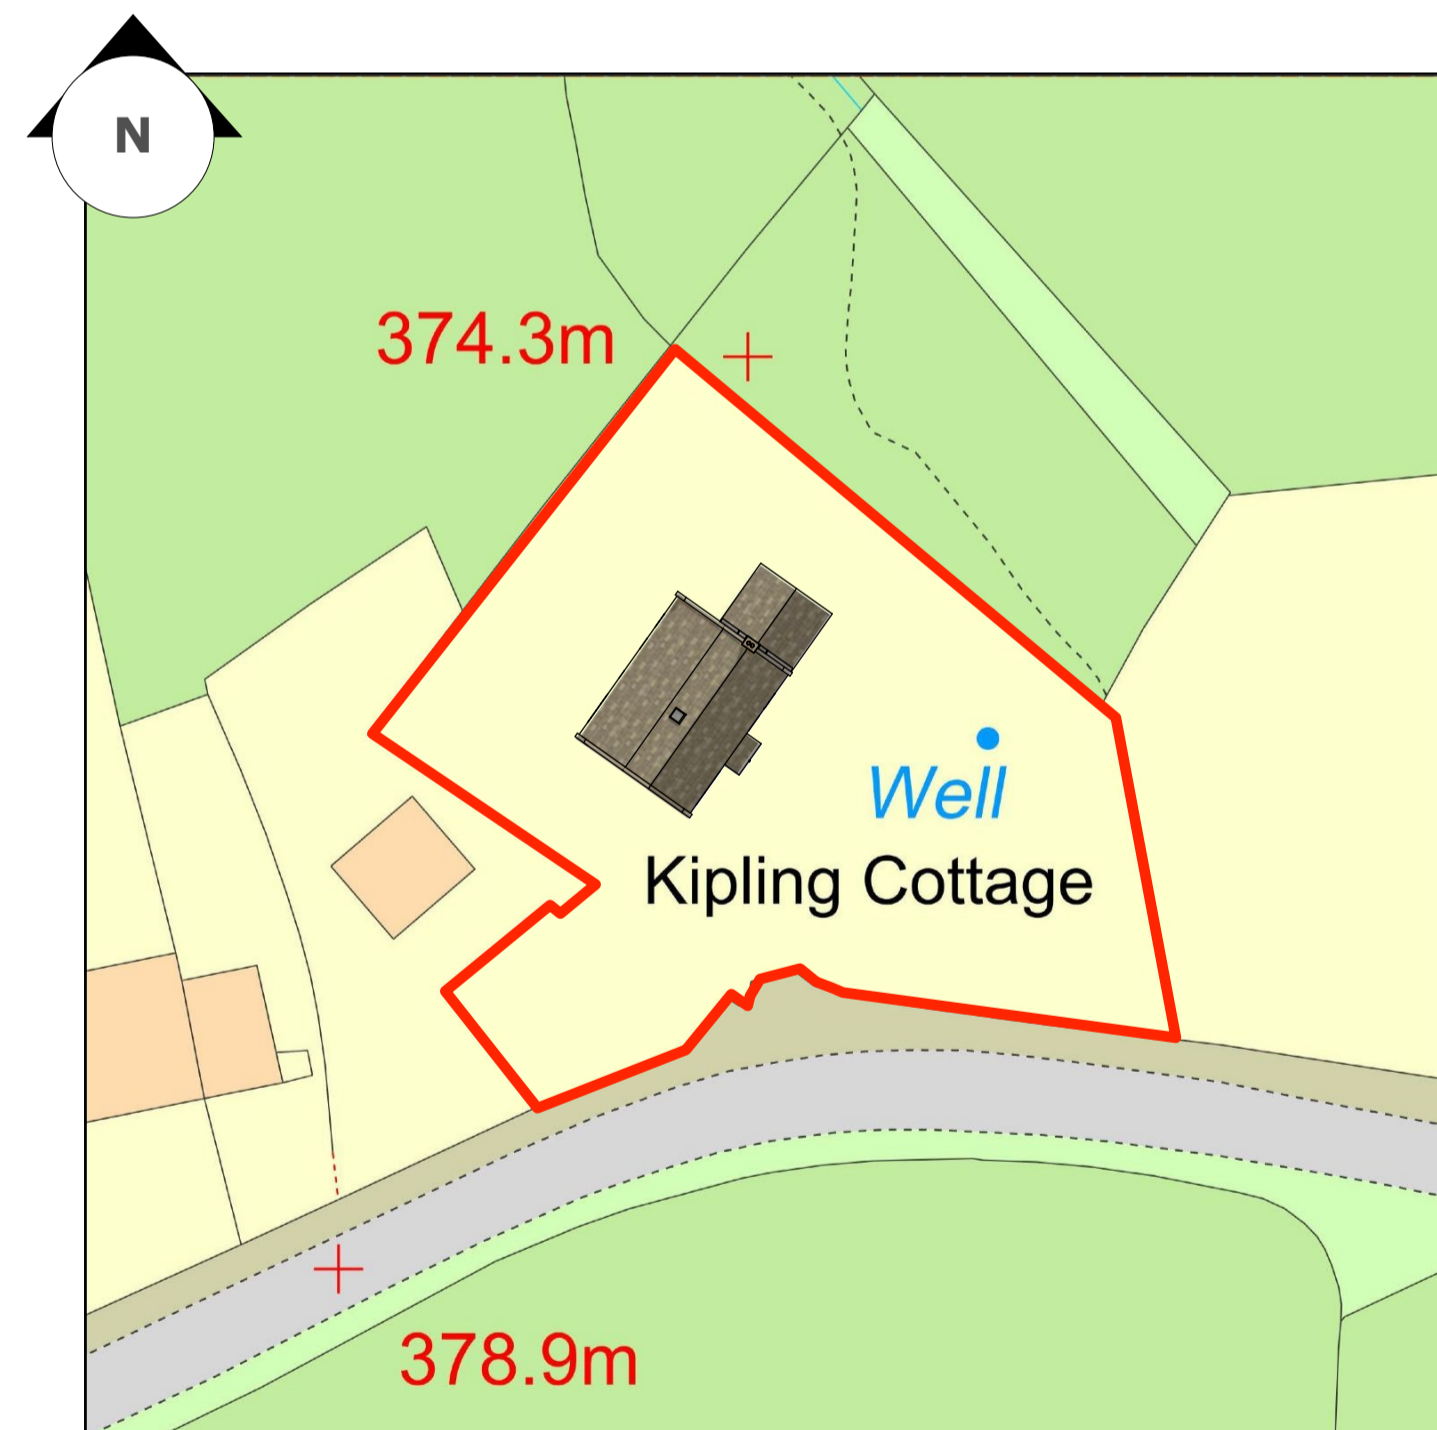

Site Layout as Existing
Scale 1:500@A1

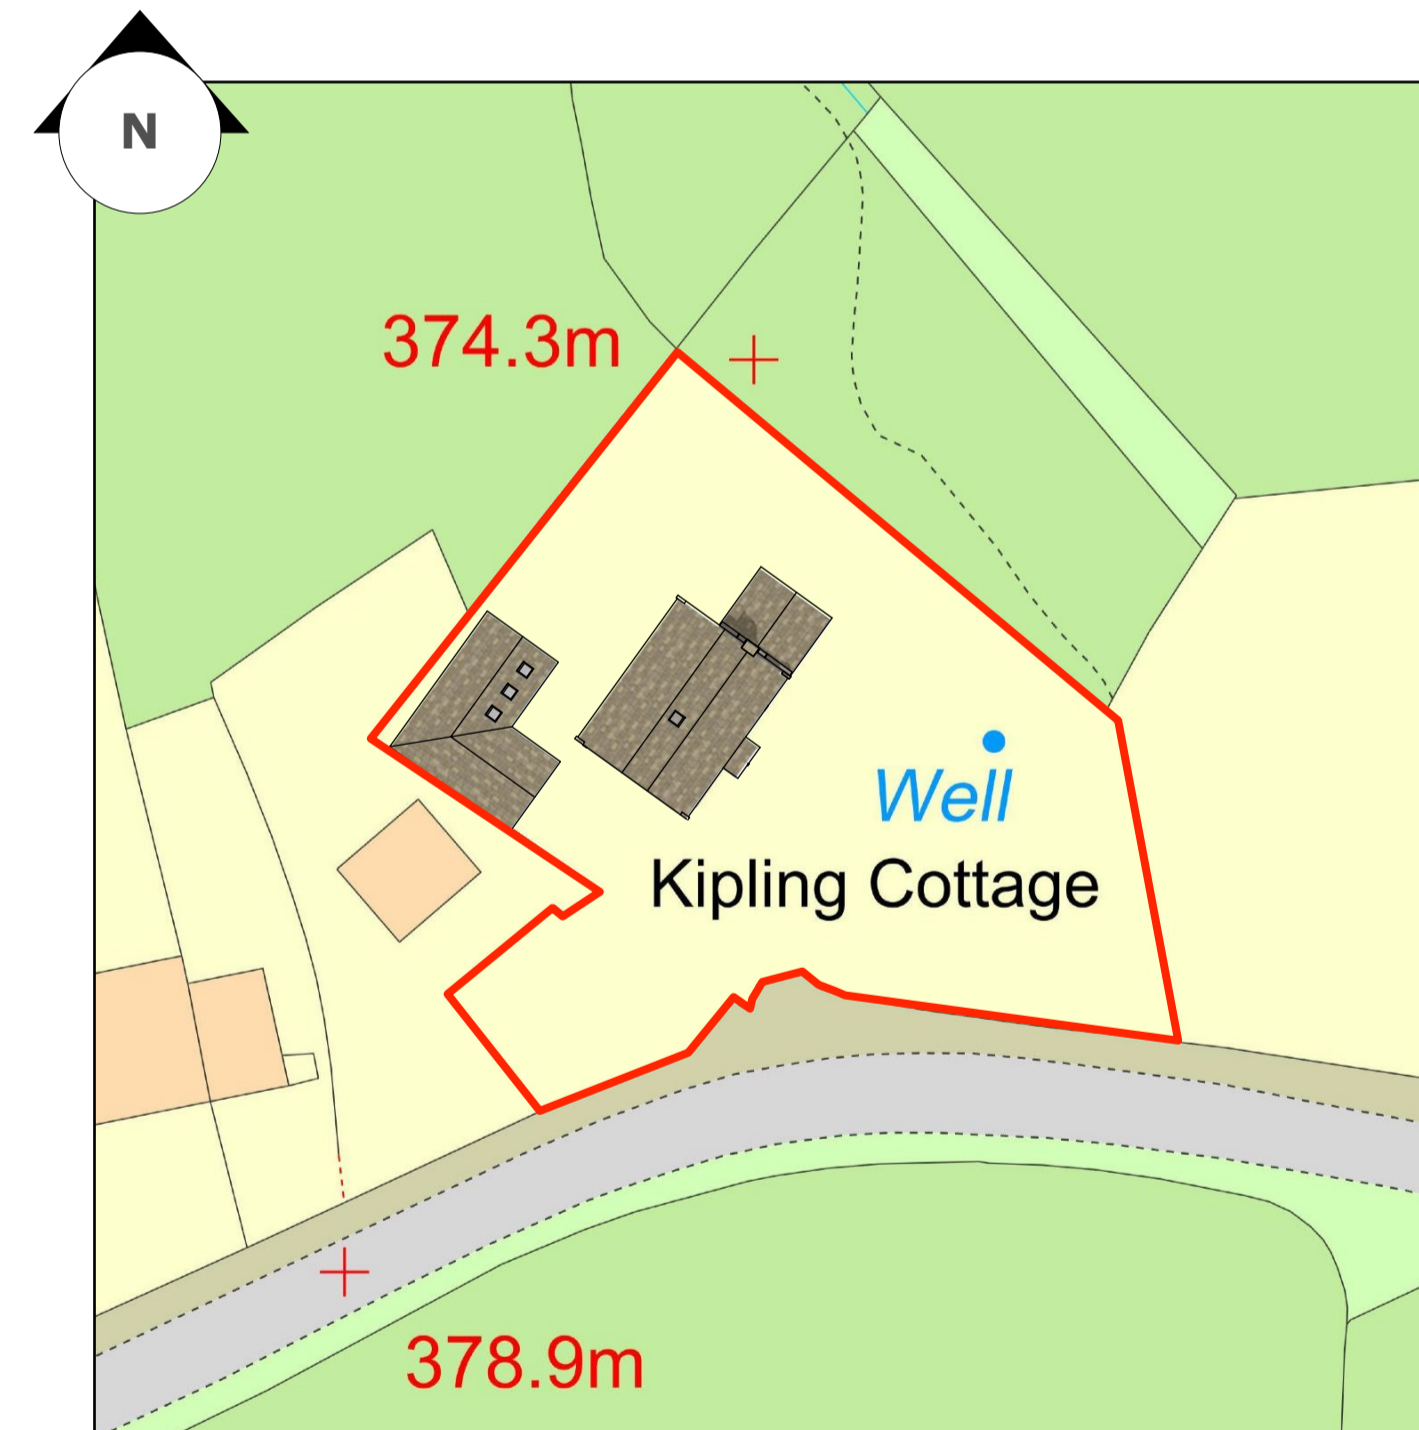

Site Layout as Proposed
Scale 1:500@A1

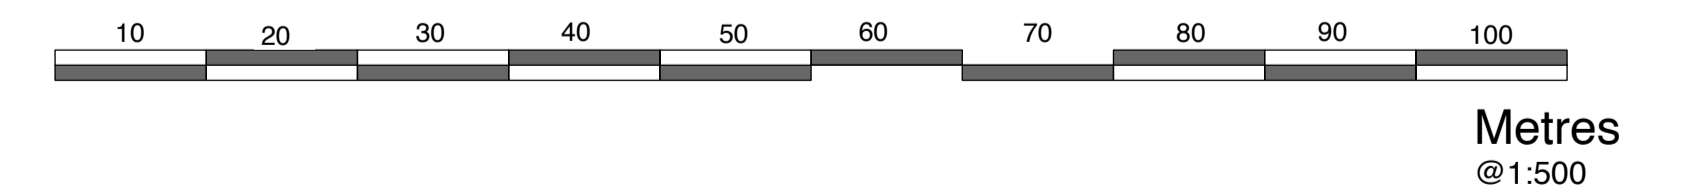

Kiplings Cottage, Greenhow, HG3 5JQ

Our Ref: 212804

balance
ARCHITECTURE
www.balanceARCHITECTURE.co.uk

73 Swinton Court, Harrogate, HG2 0BD

Location Map
Site Layout

Revision: G
08/11/22

balance

PG 01