


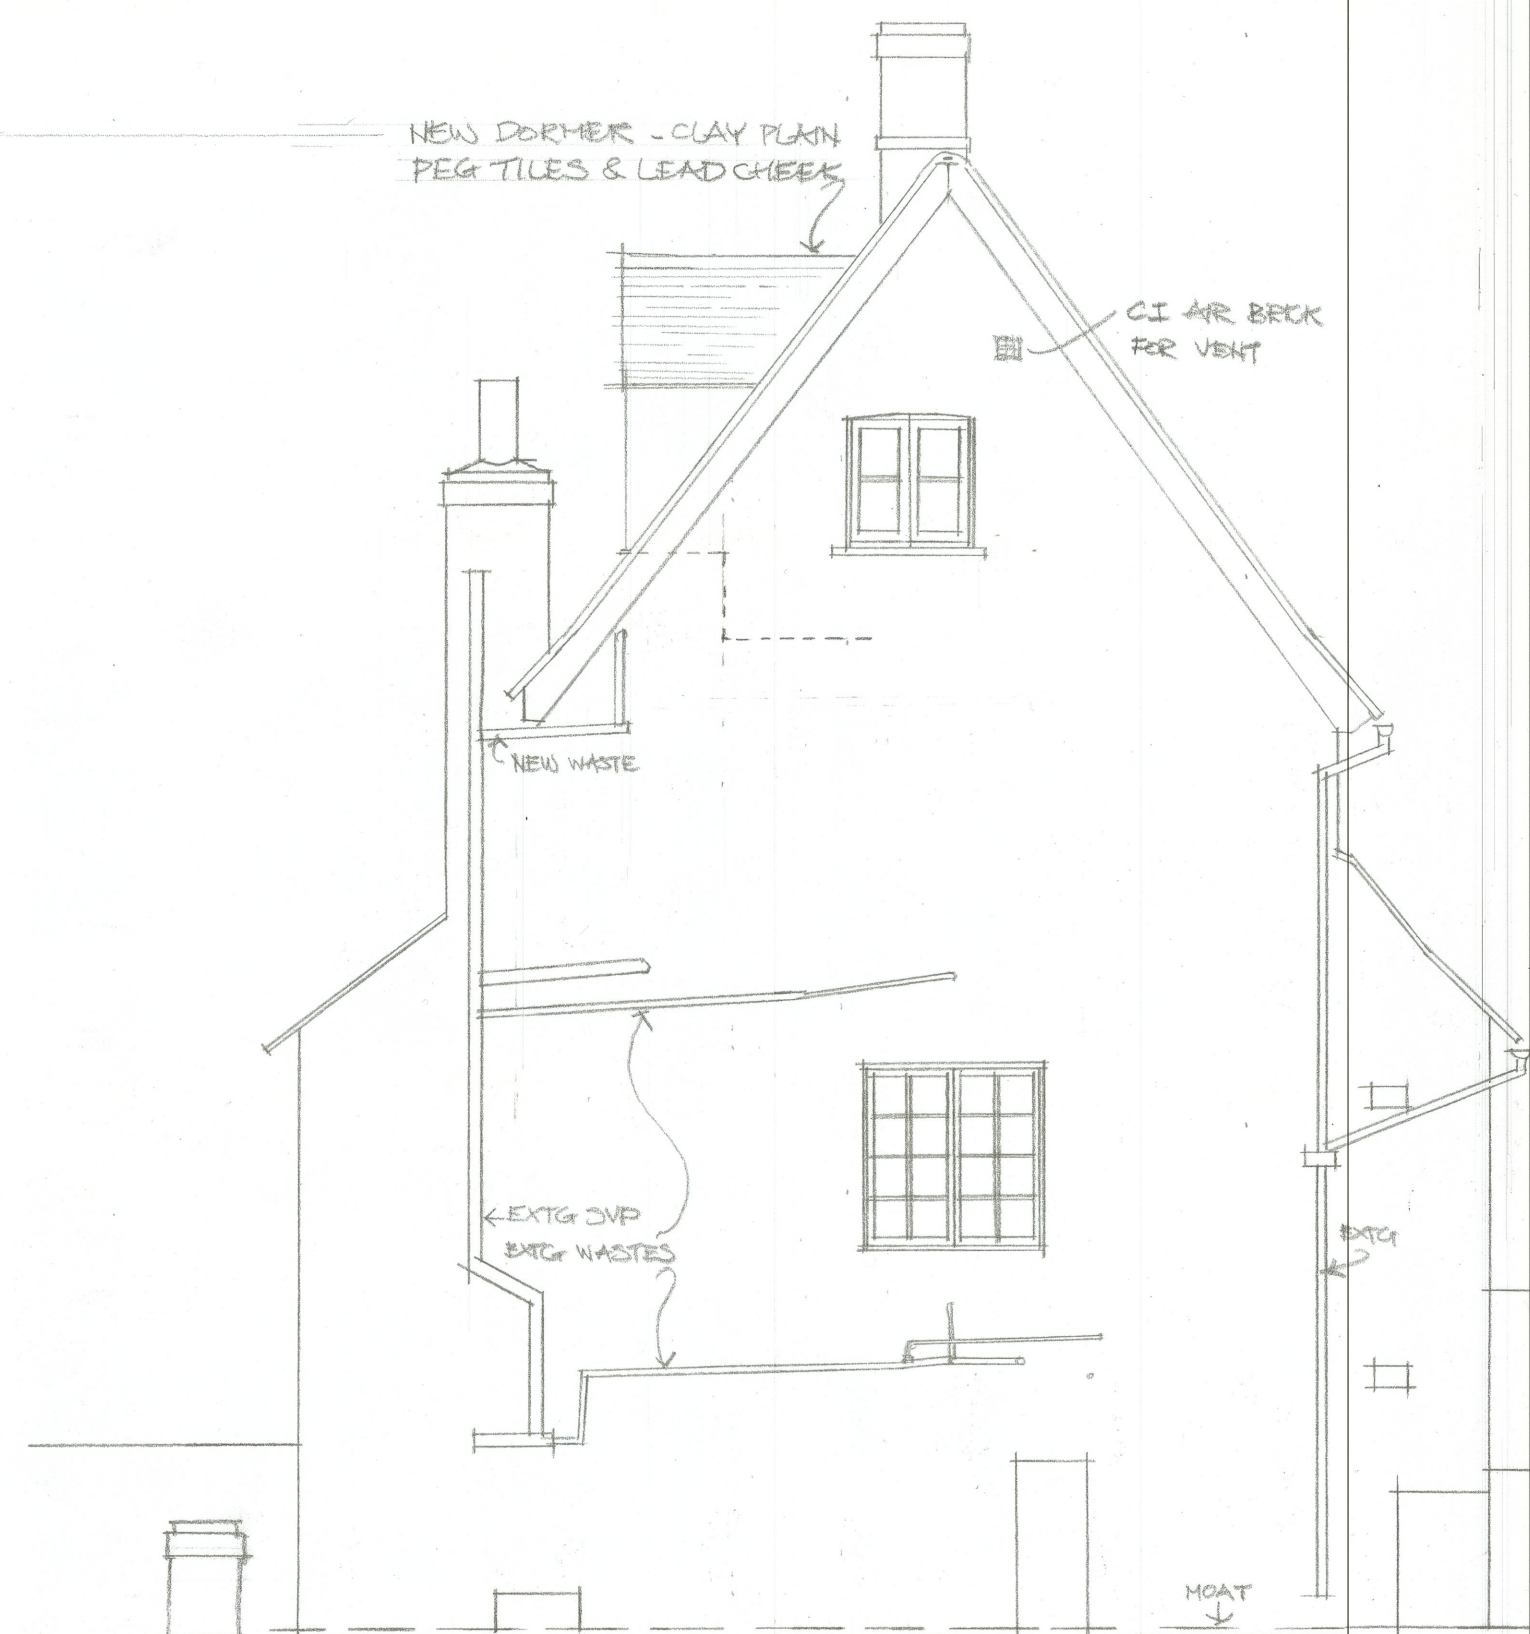

WEST ELEVATION




EAST ELEVATION



SOUTH ELEVATION

3 NEW DORMERS  
SEE DWG 22-PFS FOR DETAILS

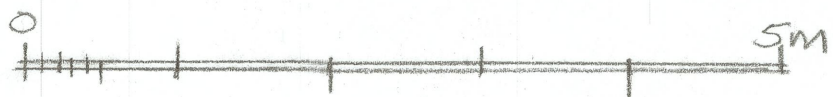

PARSONAGE FARM  
CHRISHALL  
PROPOSED E,W&S ELEVYS

1:50 @ A0 ID 12-V-22, 30-VII-22, 5-III-22

DWG 22 - PF 1A