



ELEVATION A

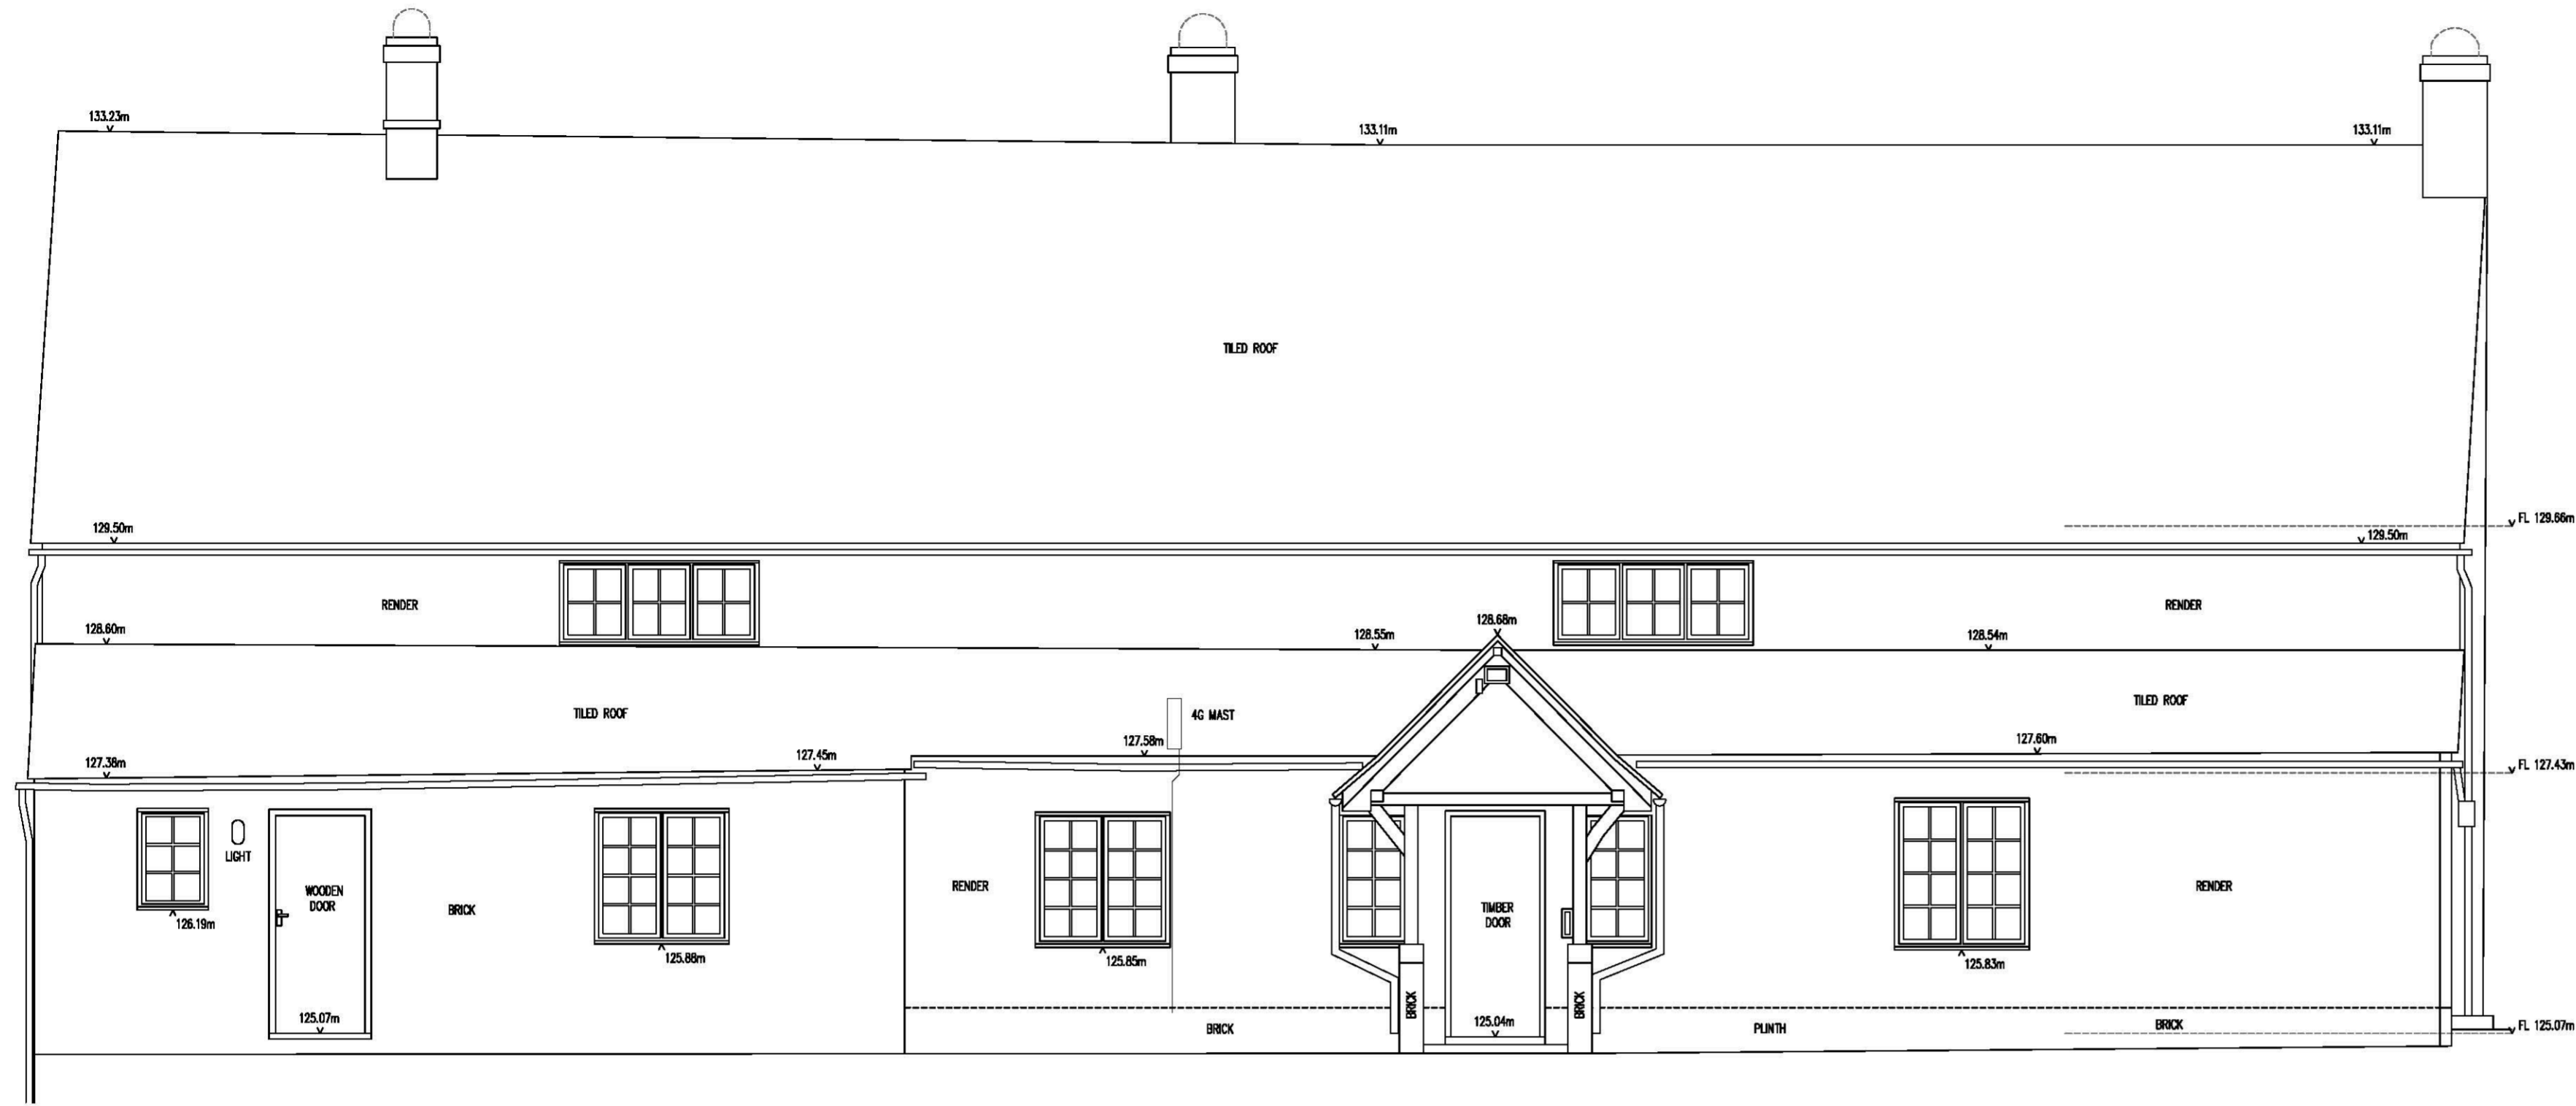


DATUM 124.00m

ELEVATION B

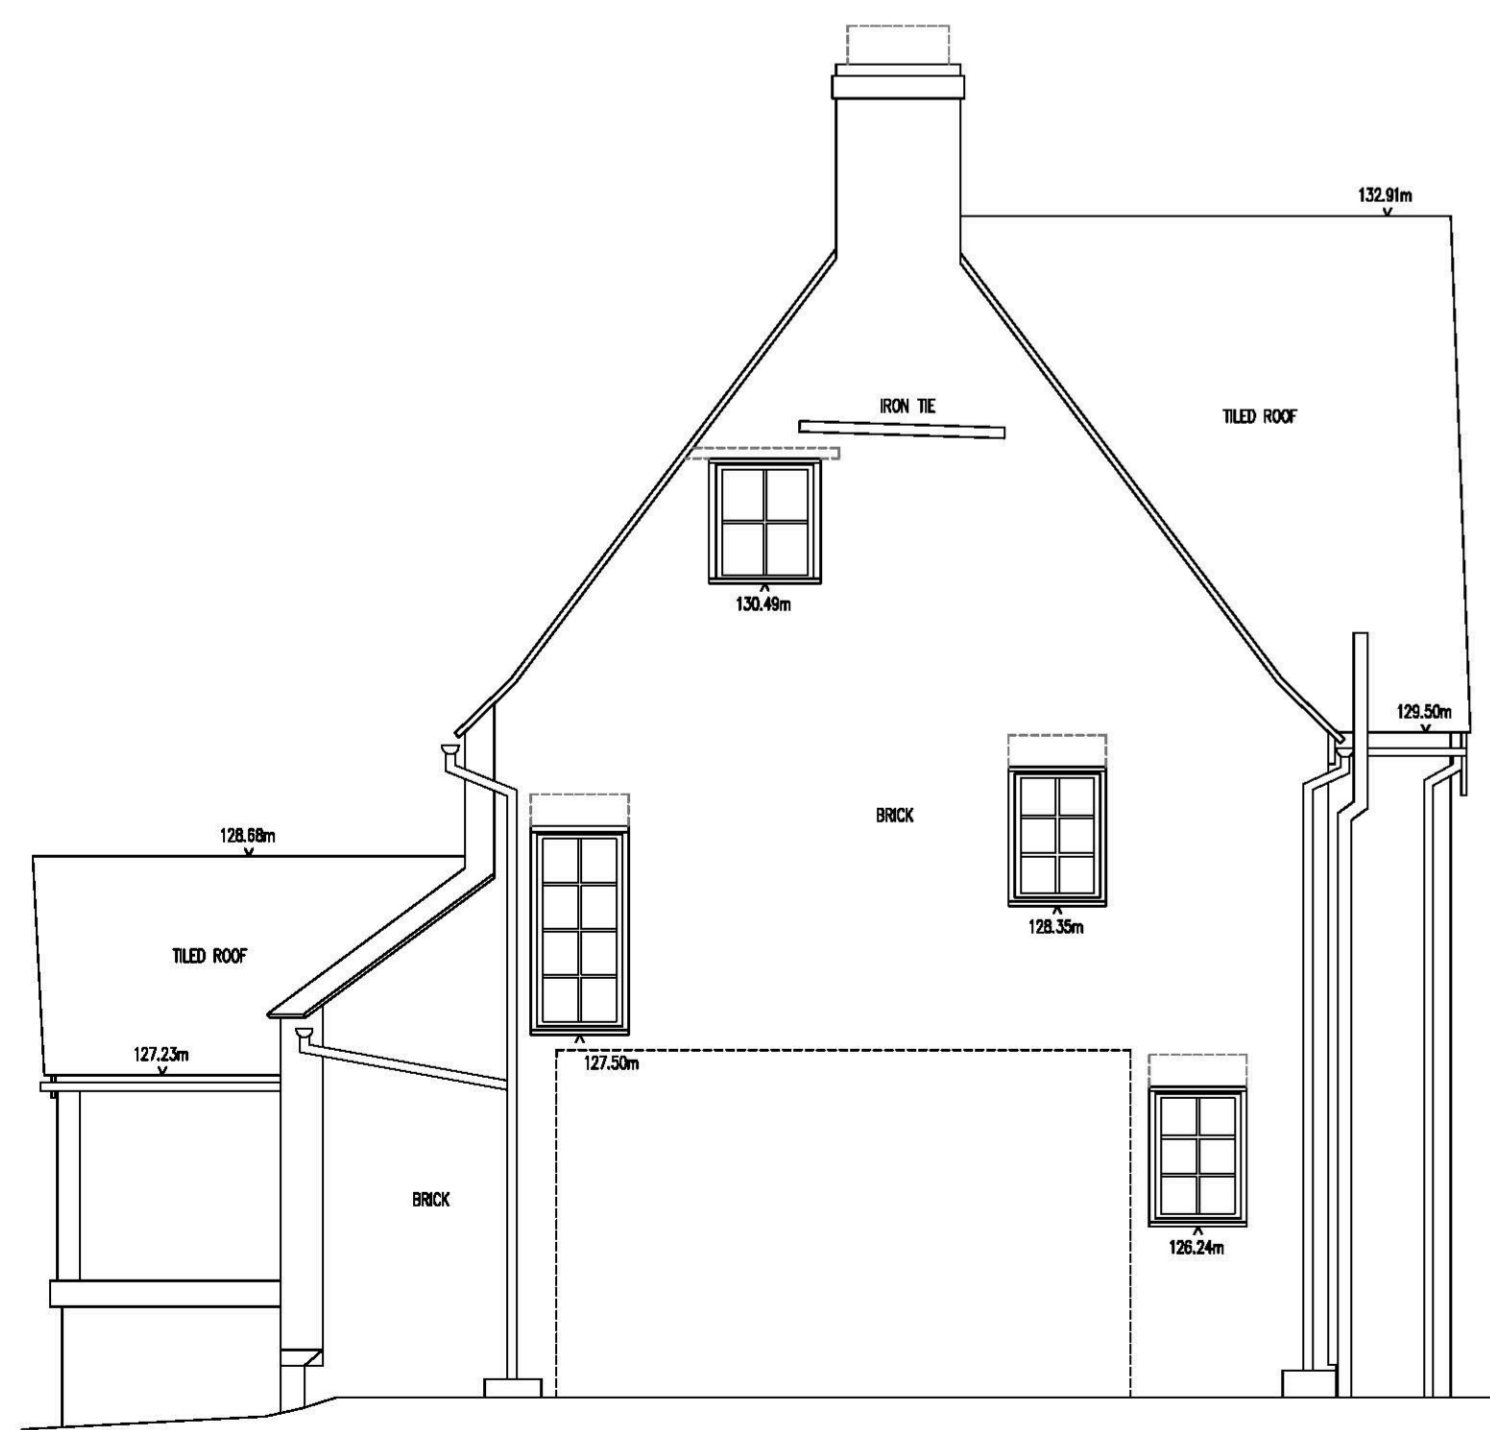

DATUM 124.00m

LOCATION PLAN
(SCALE 1:100)

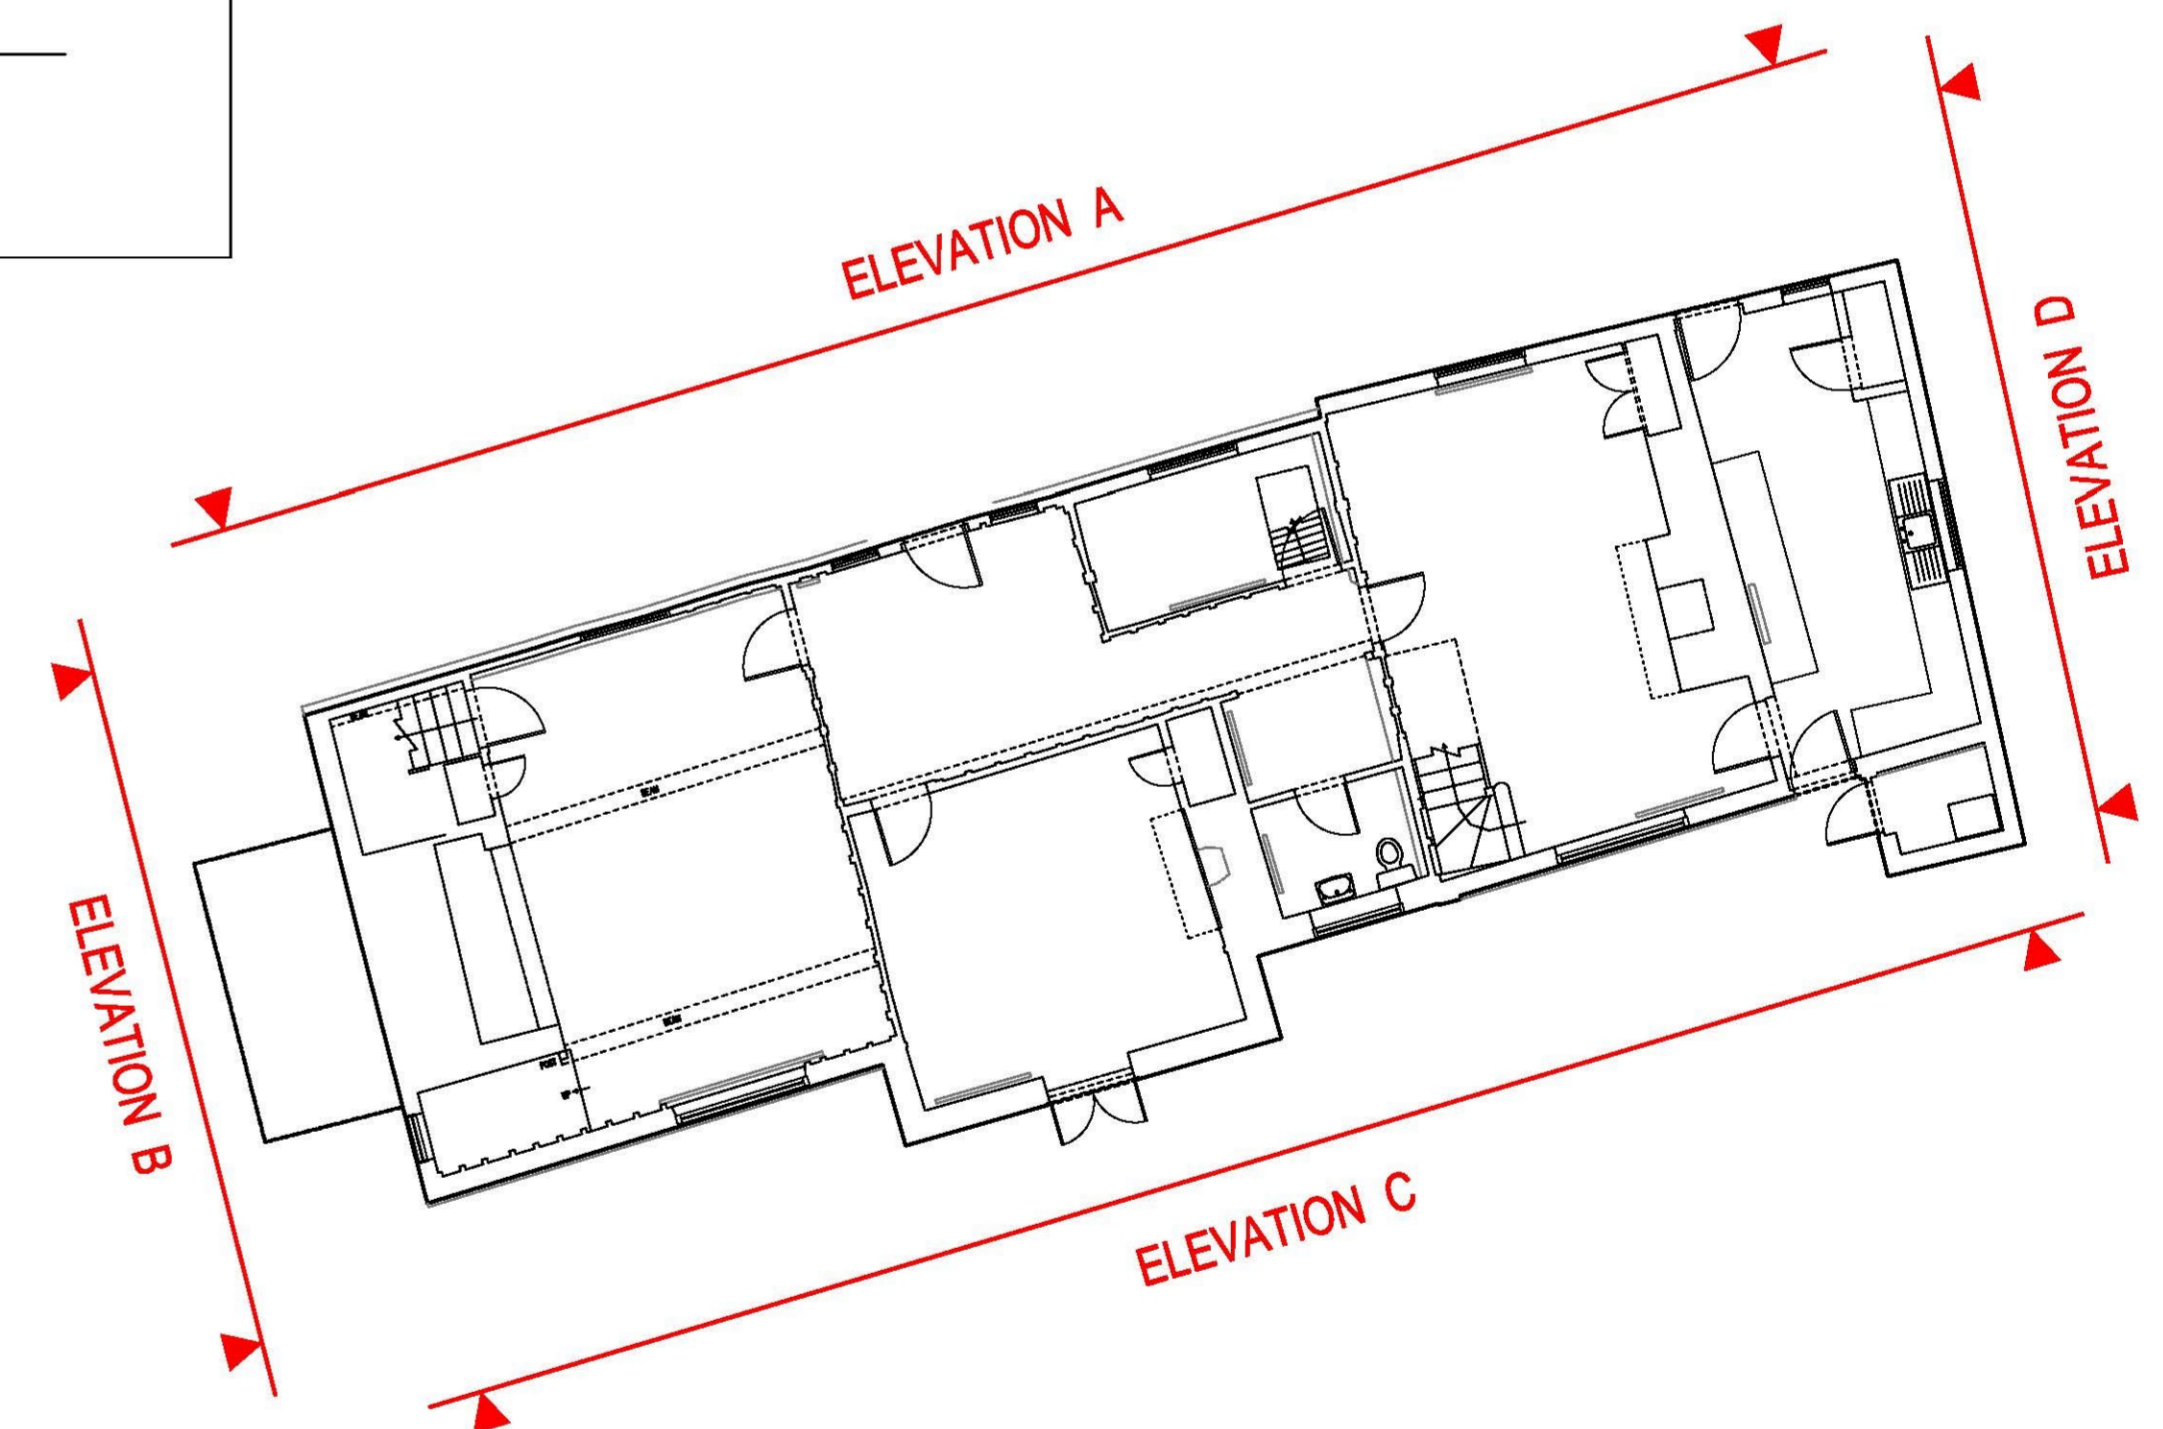

NOTES


SURVEY TIED INTO NATIONAL GRID OSTN15 AND OSGM15 DATUM FOR HEIGHT USING GPS EQUIPMENT UTILIZING THE TRIMBLE VRS NOW SYSTEM FOR REAL TIME KINEMATIC (RTK) CORRECTIONS NATIONAL GRID SCALE FACTOR HAS NOT BEEN APPLIED TO THE SURVEY UNLESS SPECIFIED

DRAINAGE AND SERVICE INFORMATION SHOWN ON THIS SURVEY HAS BEEN OBTAINED BY VISUAL INSPECTION ONLY. ALTHOUGH ALL POSSIBLE CARE HAS BEEN TAKEN TO ENSURE THAT DETAILS SHOWN ARE CORRECT, WE ARE UNABLE TO ACCEPT ANY RESPONSIBILITY FOR COSTS ARISING OUT OF ANY ERRORS OR OMISSIONS. COPYRIGHT: THIS DRAWING MAY NOT BE REPRODUCED IN ANY FORM WHATSOEVER WITHOUT THE CONSENT OF CJ SURVEYS LTD.

C J SURVEYS LTD
LAND | BUILDING | ENGINEERING
PROFESSIONAL MEASURED SURVEYS

Tel: 01638 581031 Mobile: 07845 775645
Web: www.cjsurveys.co.uk E-mail: mail@cjsurveys.co.uk

CLIENT JOHN MOORE

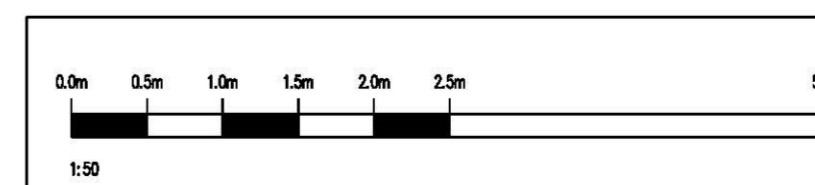

DATE	DRAWN	SHEET SIZE	SCALE
MAY 2022	CJ	A1	1:50

PROJECT ELEVATIONS A & B
PARSONAGE FARM, CHRISHALL

DRAWING NO.
06322/E1