




FIRST FLOOR (W. SIDE)

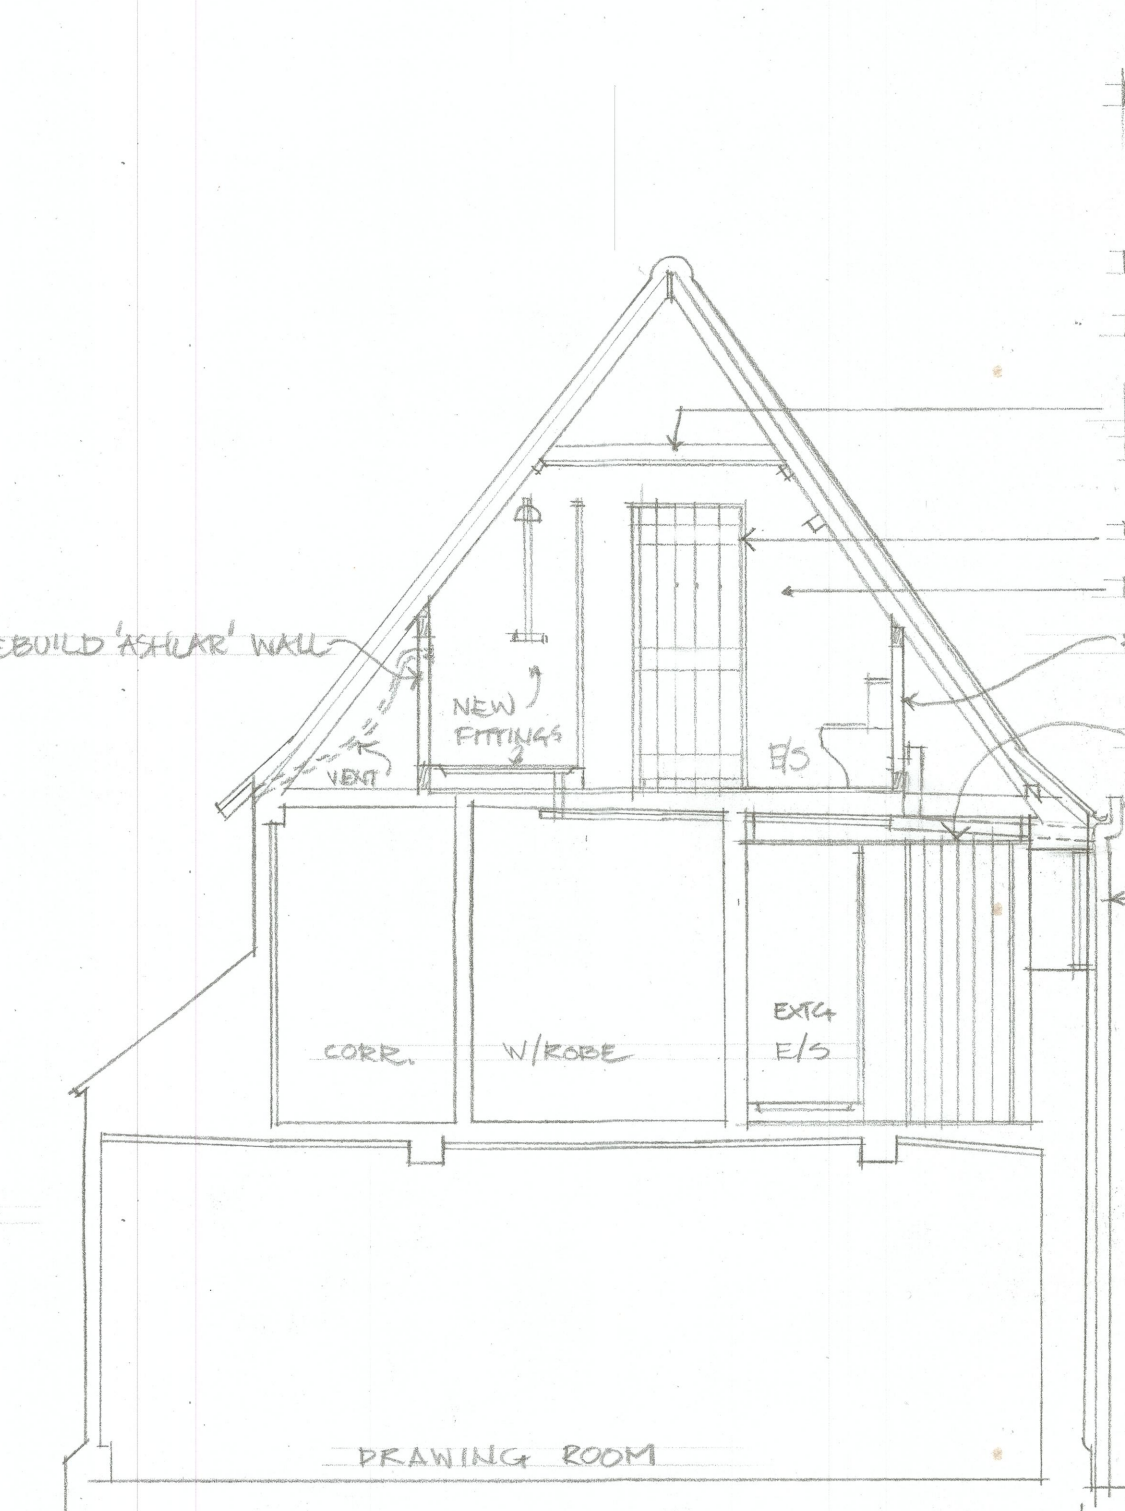


SECTION AA

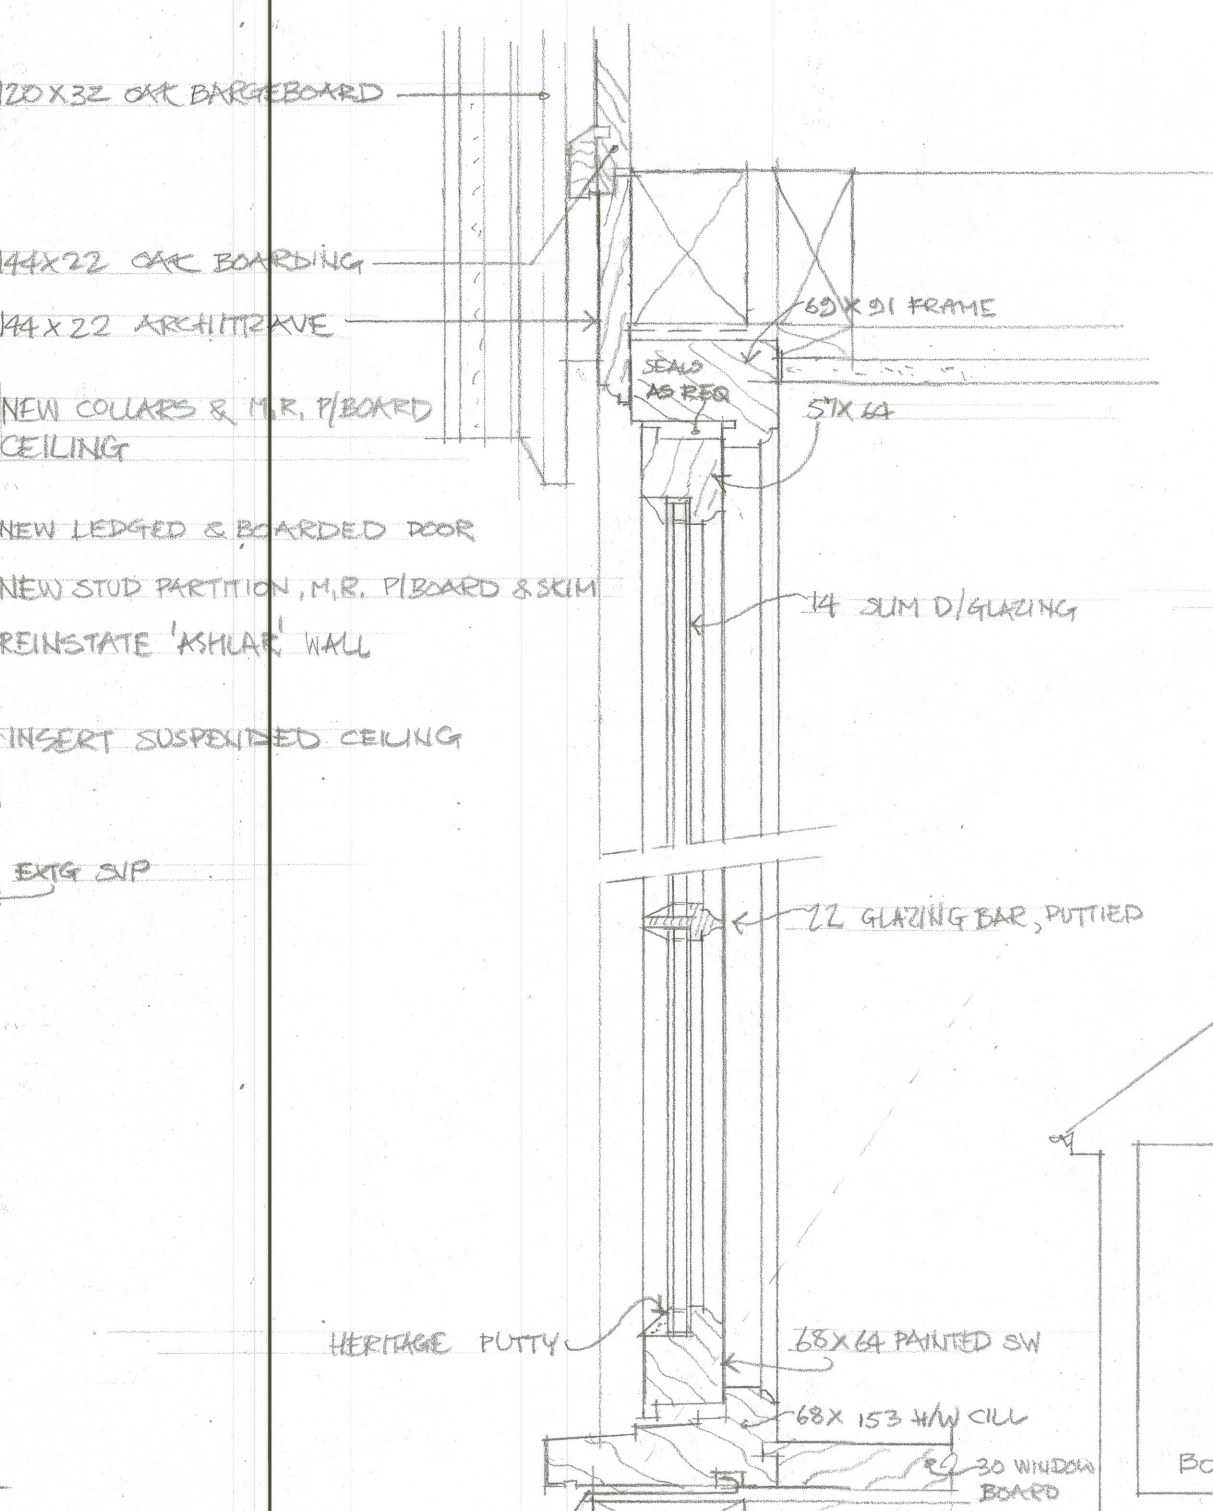


CILL DETAIL 1:5

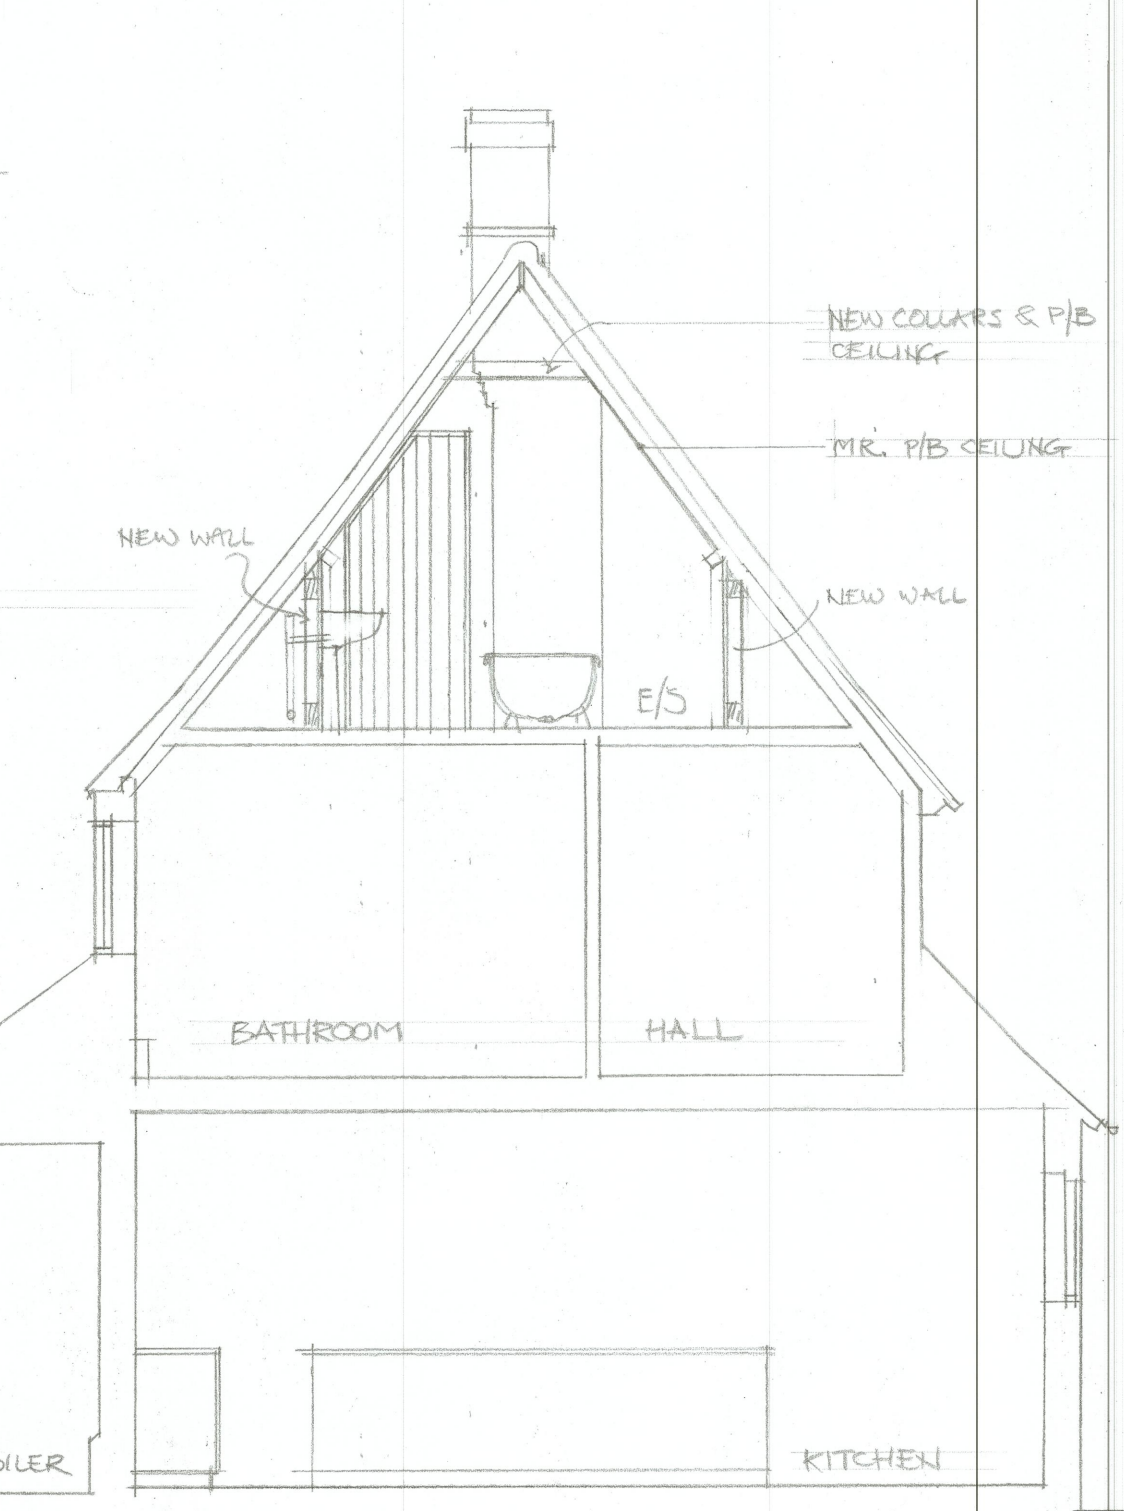



SECTION BB 1:50

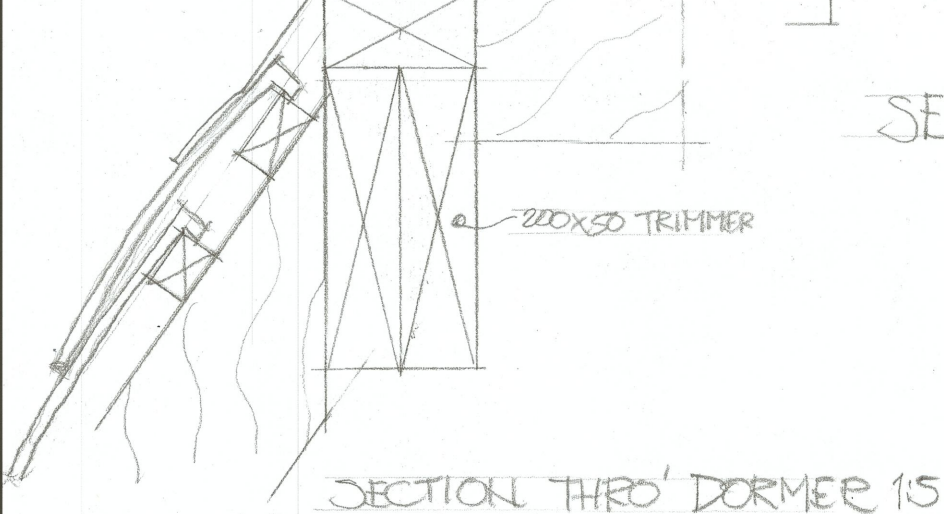

SECTION THRO' DORMER 1:5

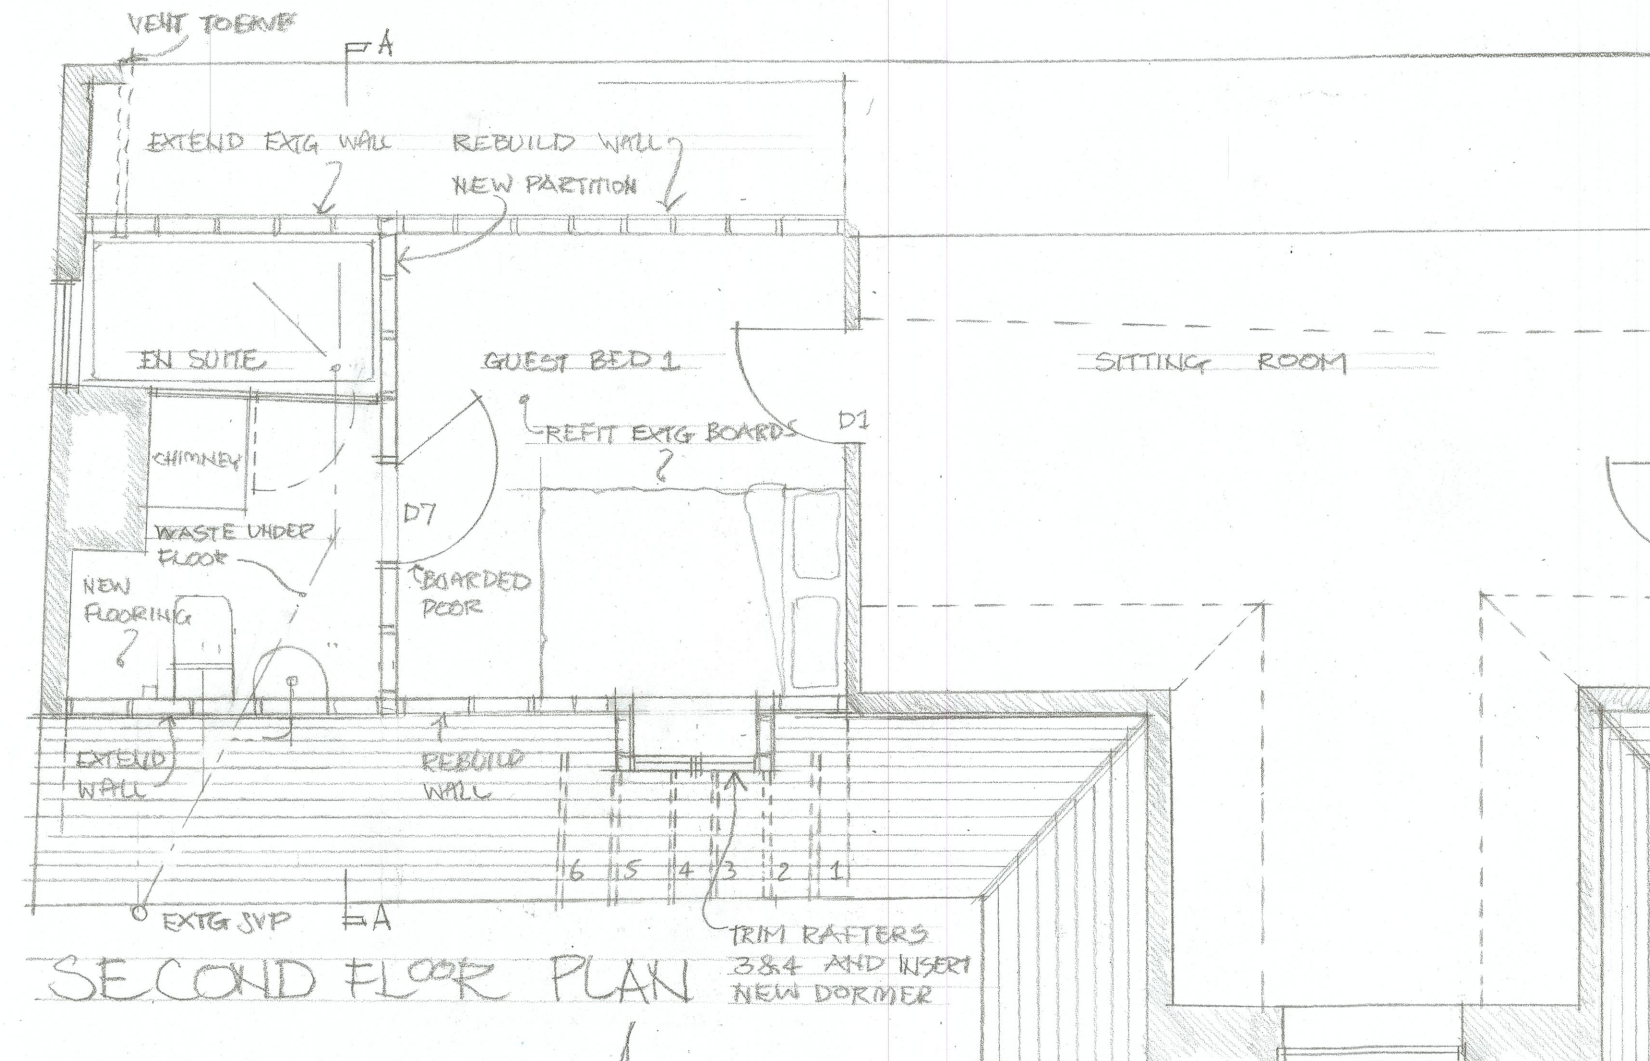

SECOND FLOOR PLAN

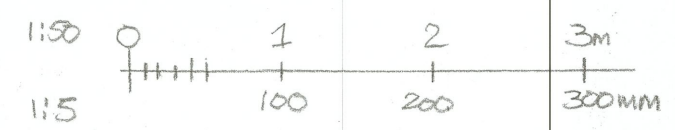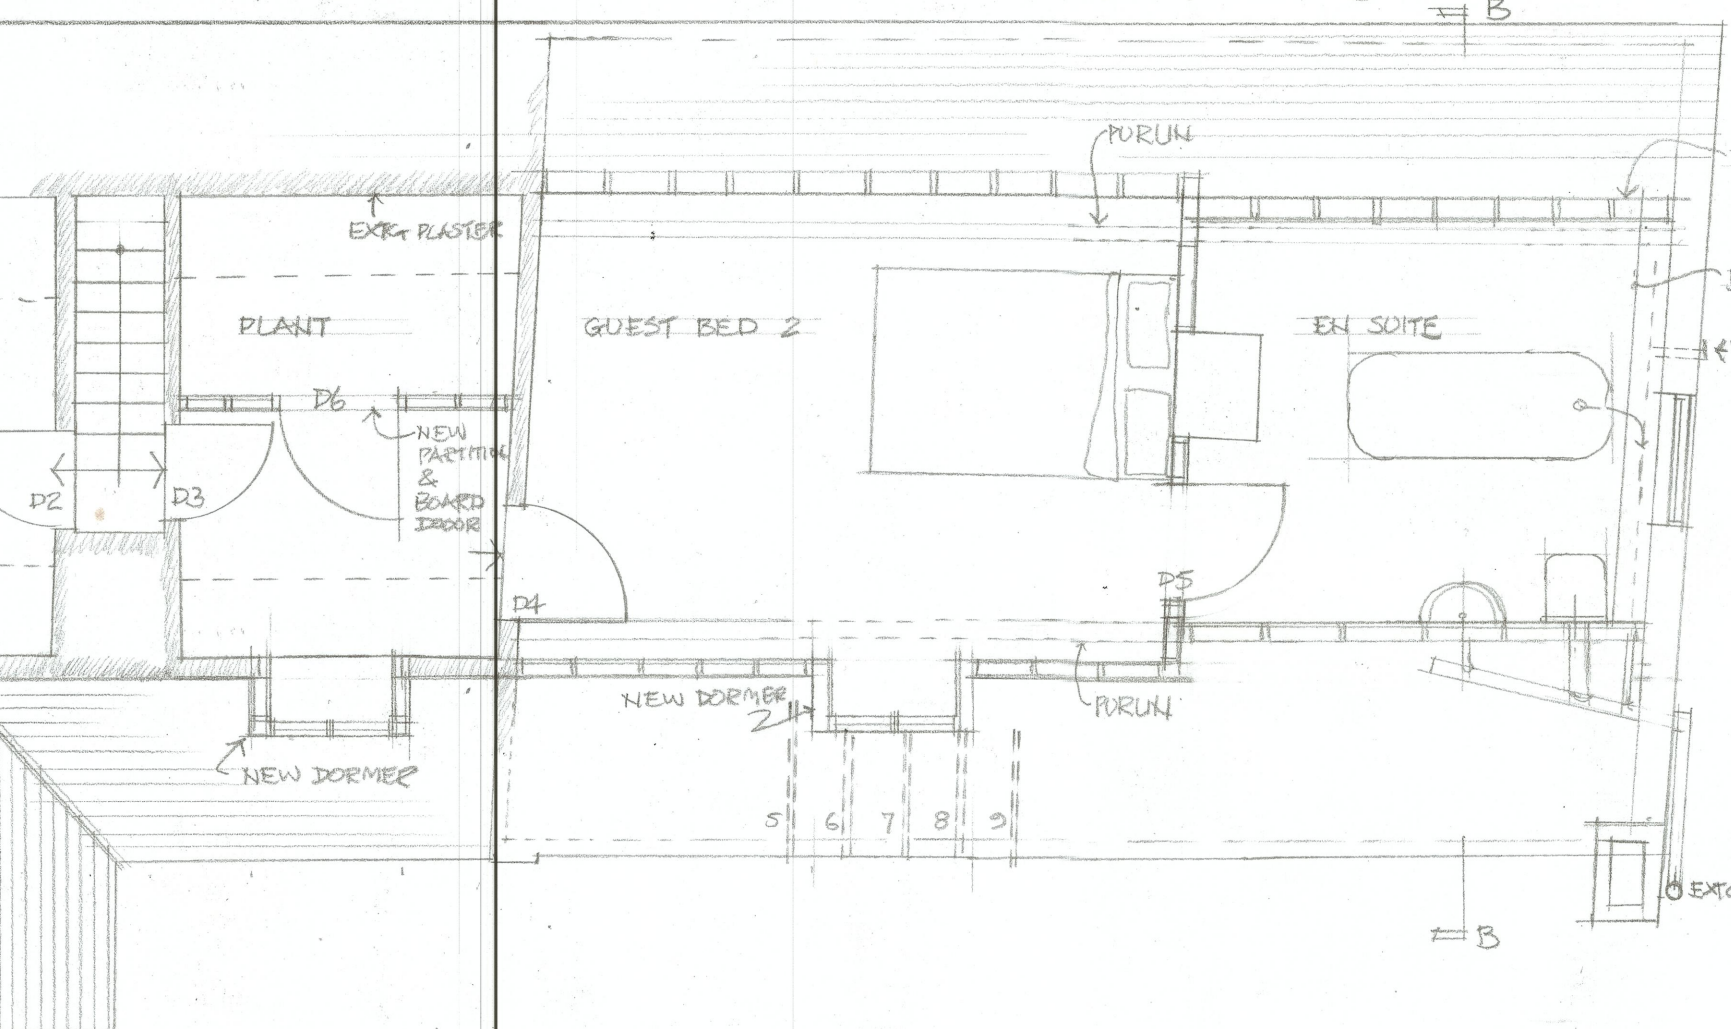

PARSONAGE FARM
 REORDERING of SECOND FLR
 PROPOSED 1ST & 2ND FLR PLANS,
 SECTIONS & DORMER DETAILS
 1:5/50 @ A2 1D 5-XII-22
 DWG 22-PR3