



Existing East Elevation SCALE 1-50@A2

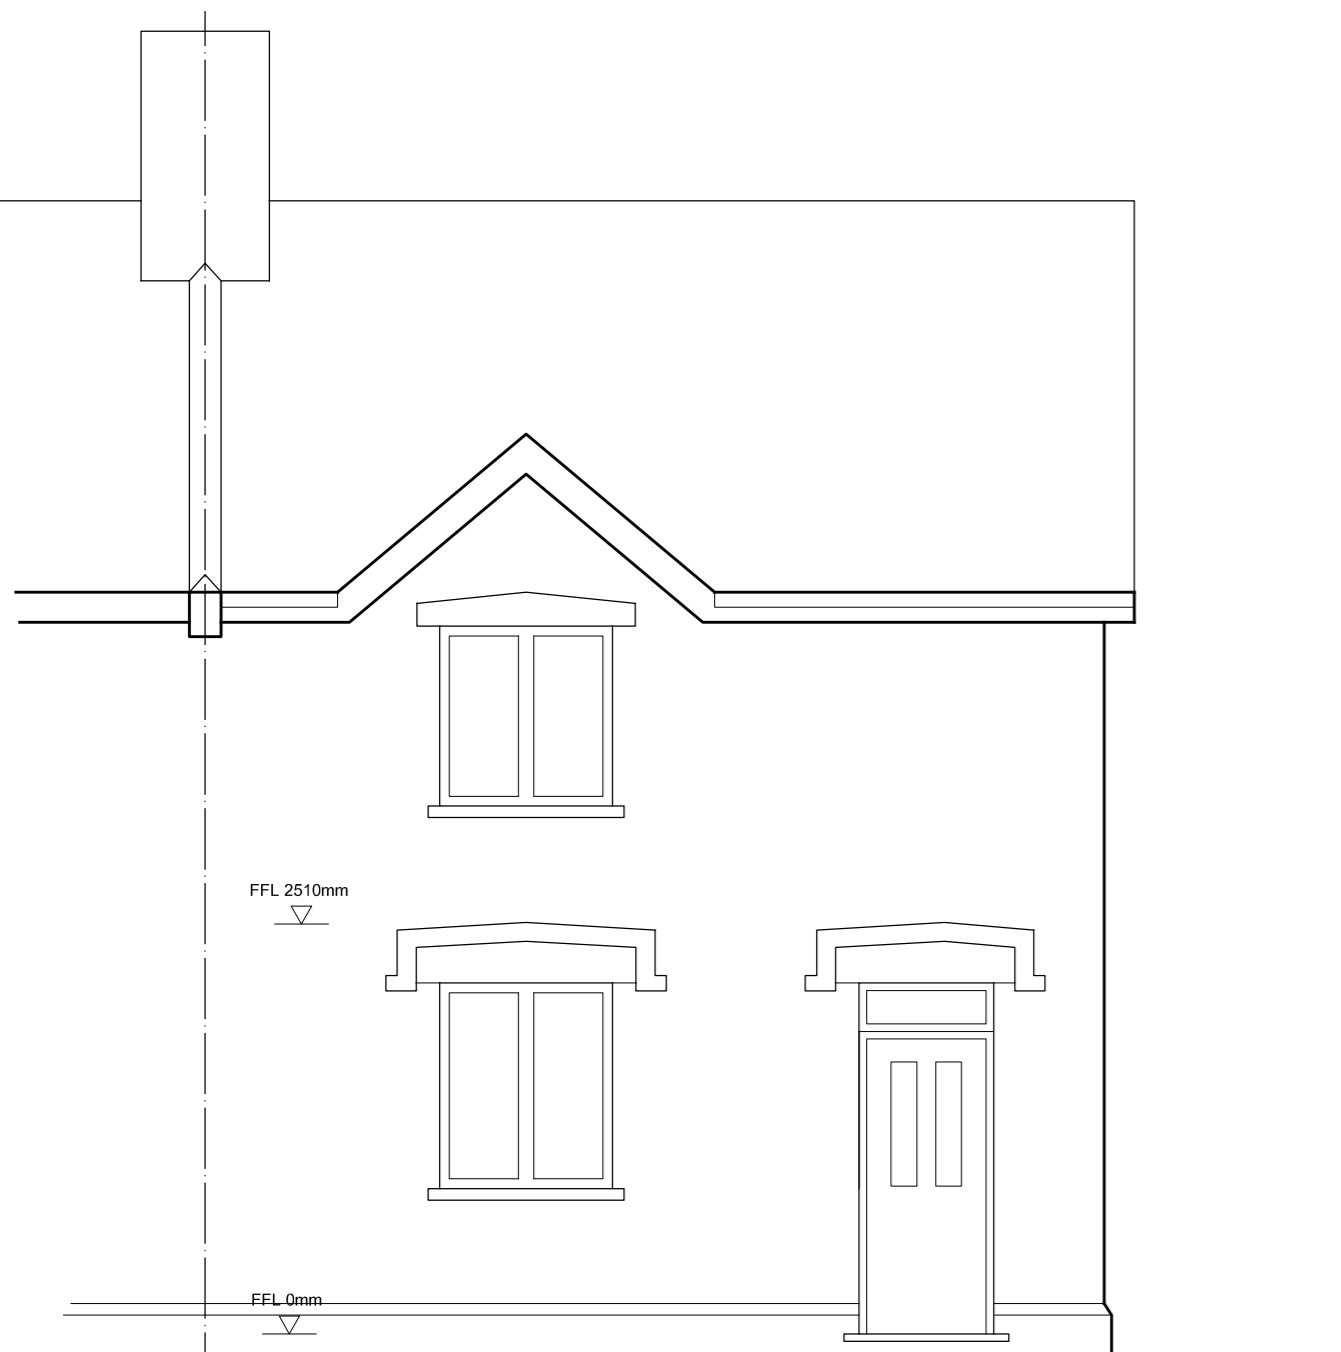


Existing South Elevation SCALE 1-50@A2




Existing North Elevation SCALE 1-50@A2

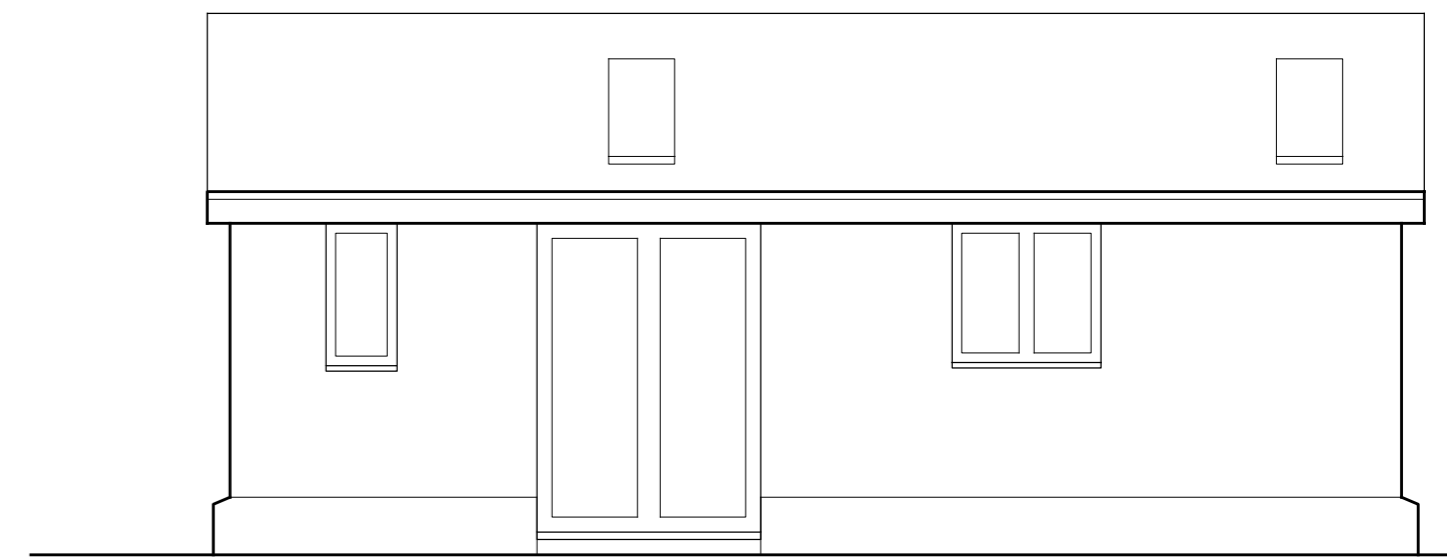

Existing West Elevation SCALE 1-50@A2

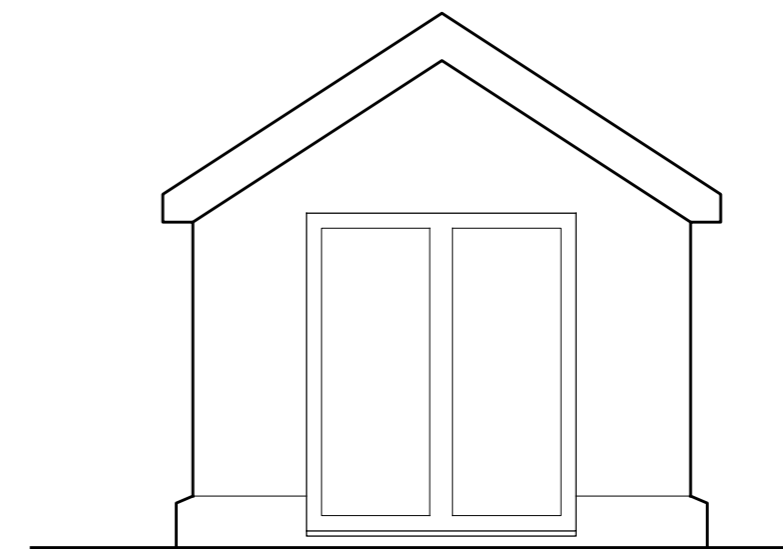

Annexe North Elevation SCALE 1-50@A2

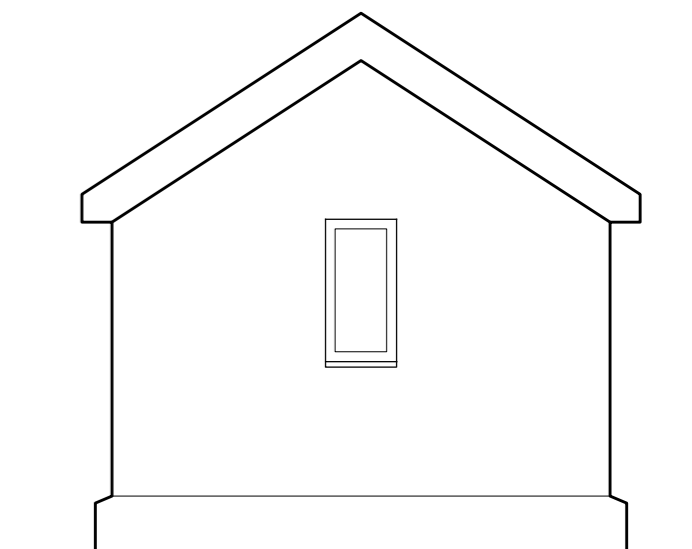

Annexe South Elevation SCALE 1-50@A2