


Site Location Scale: 1:5,000 at A1

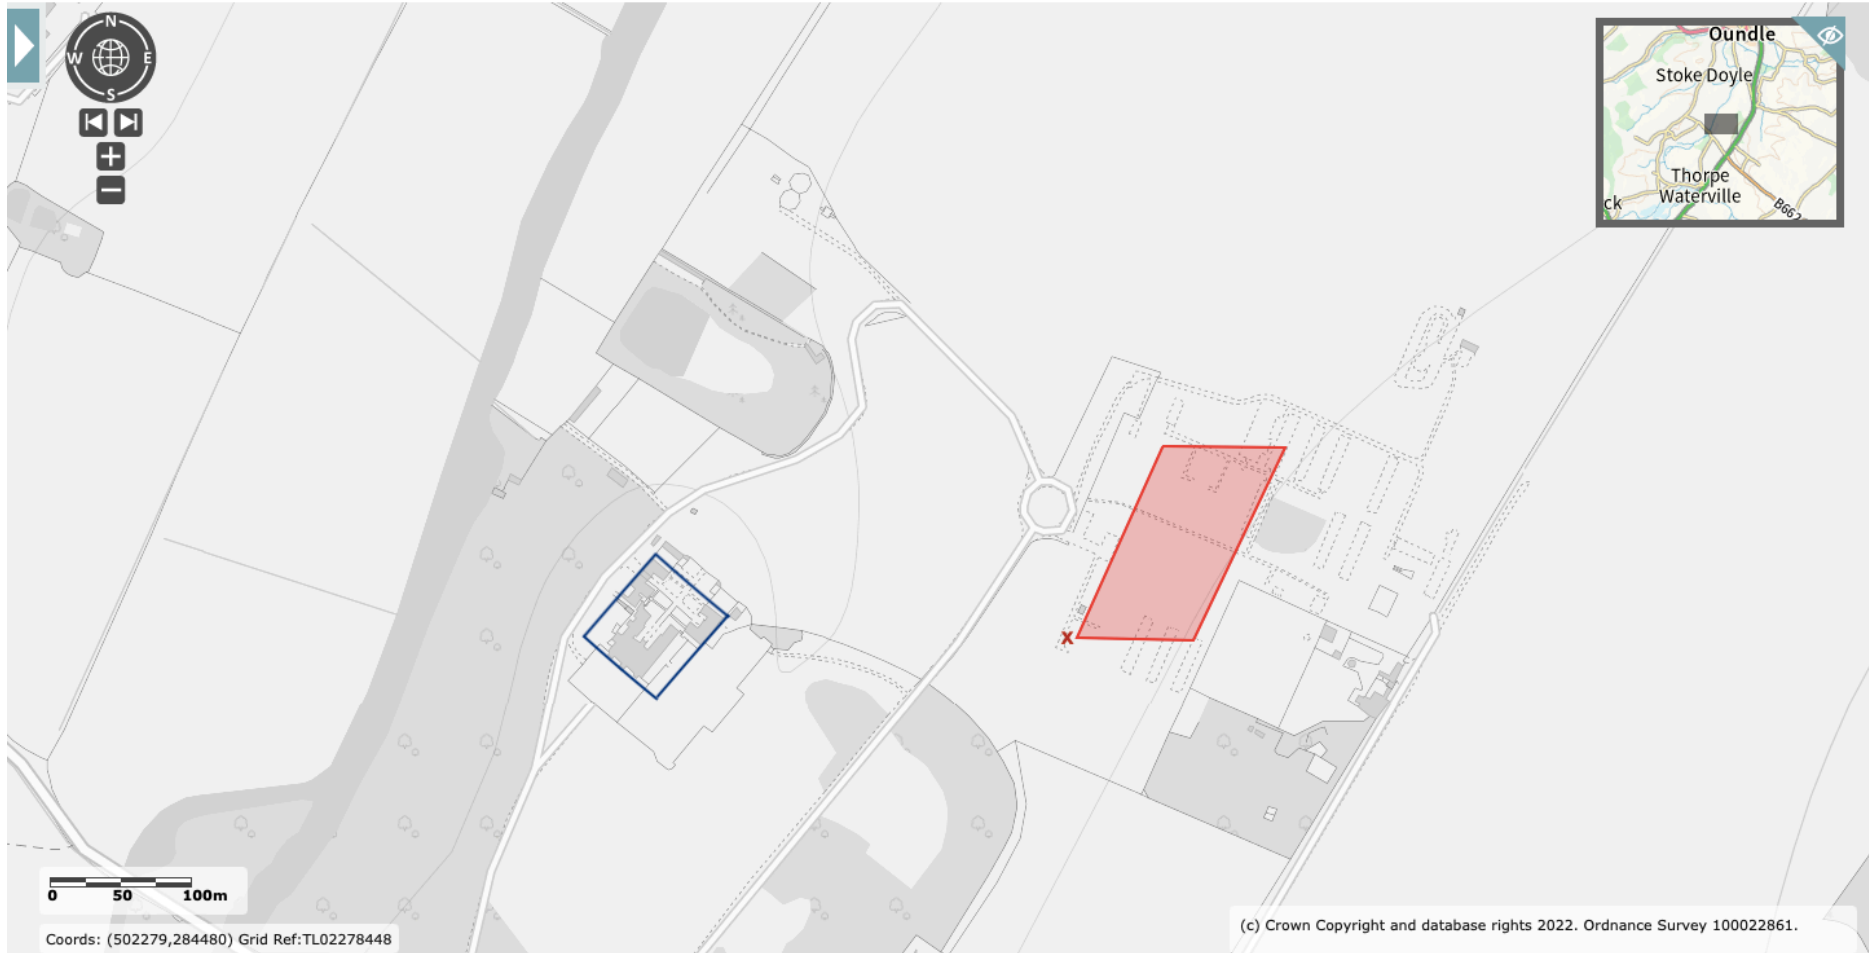

*To be referred to in conjunction with the Application for Planning Permission for a Solar Installation (Domestic) on the Lilford Hall Estate, Northamptonshire, PE8 5SG. The Proposed Site is marked out in red with 'x' marking the south-western point at co-ordinate 52.444909, -0.482599. Lilford Hall and its pavilions are outlined in blue.*