



See Plan 2929.2 for rest of layout

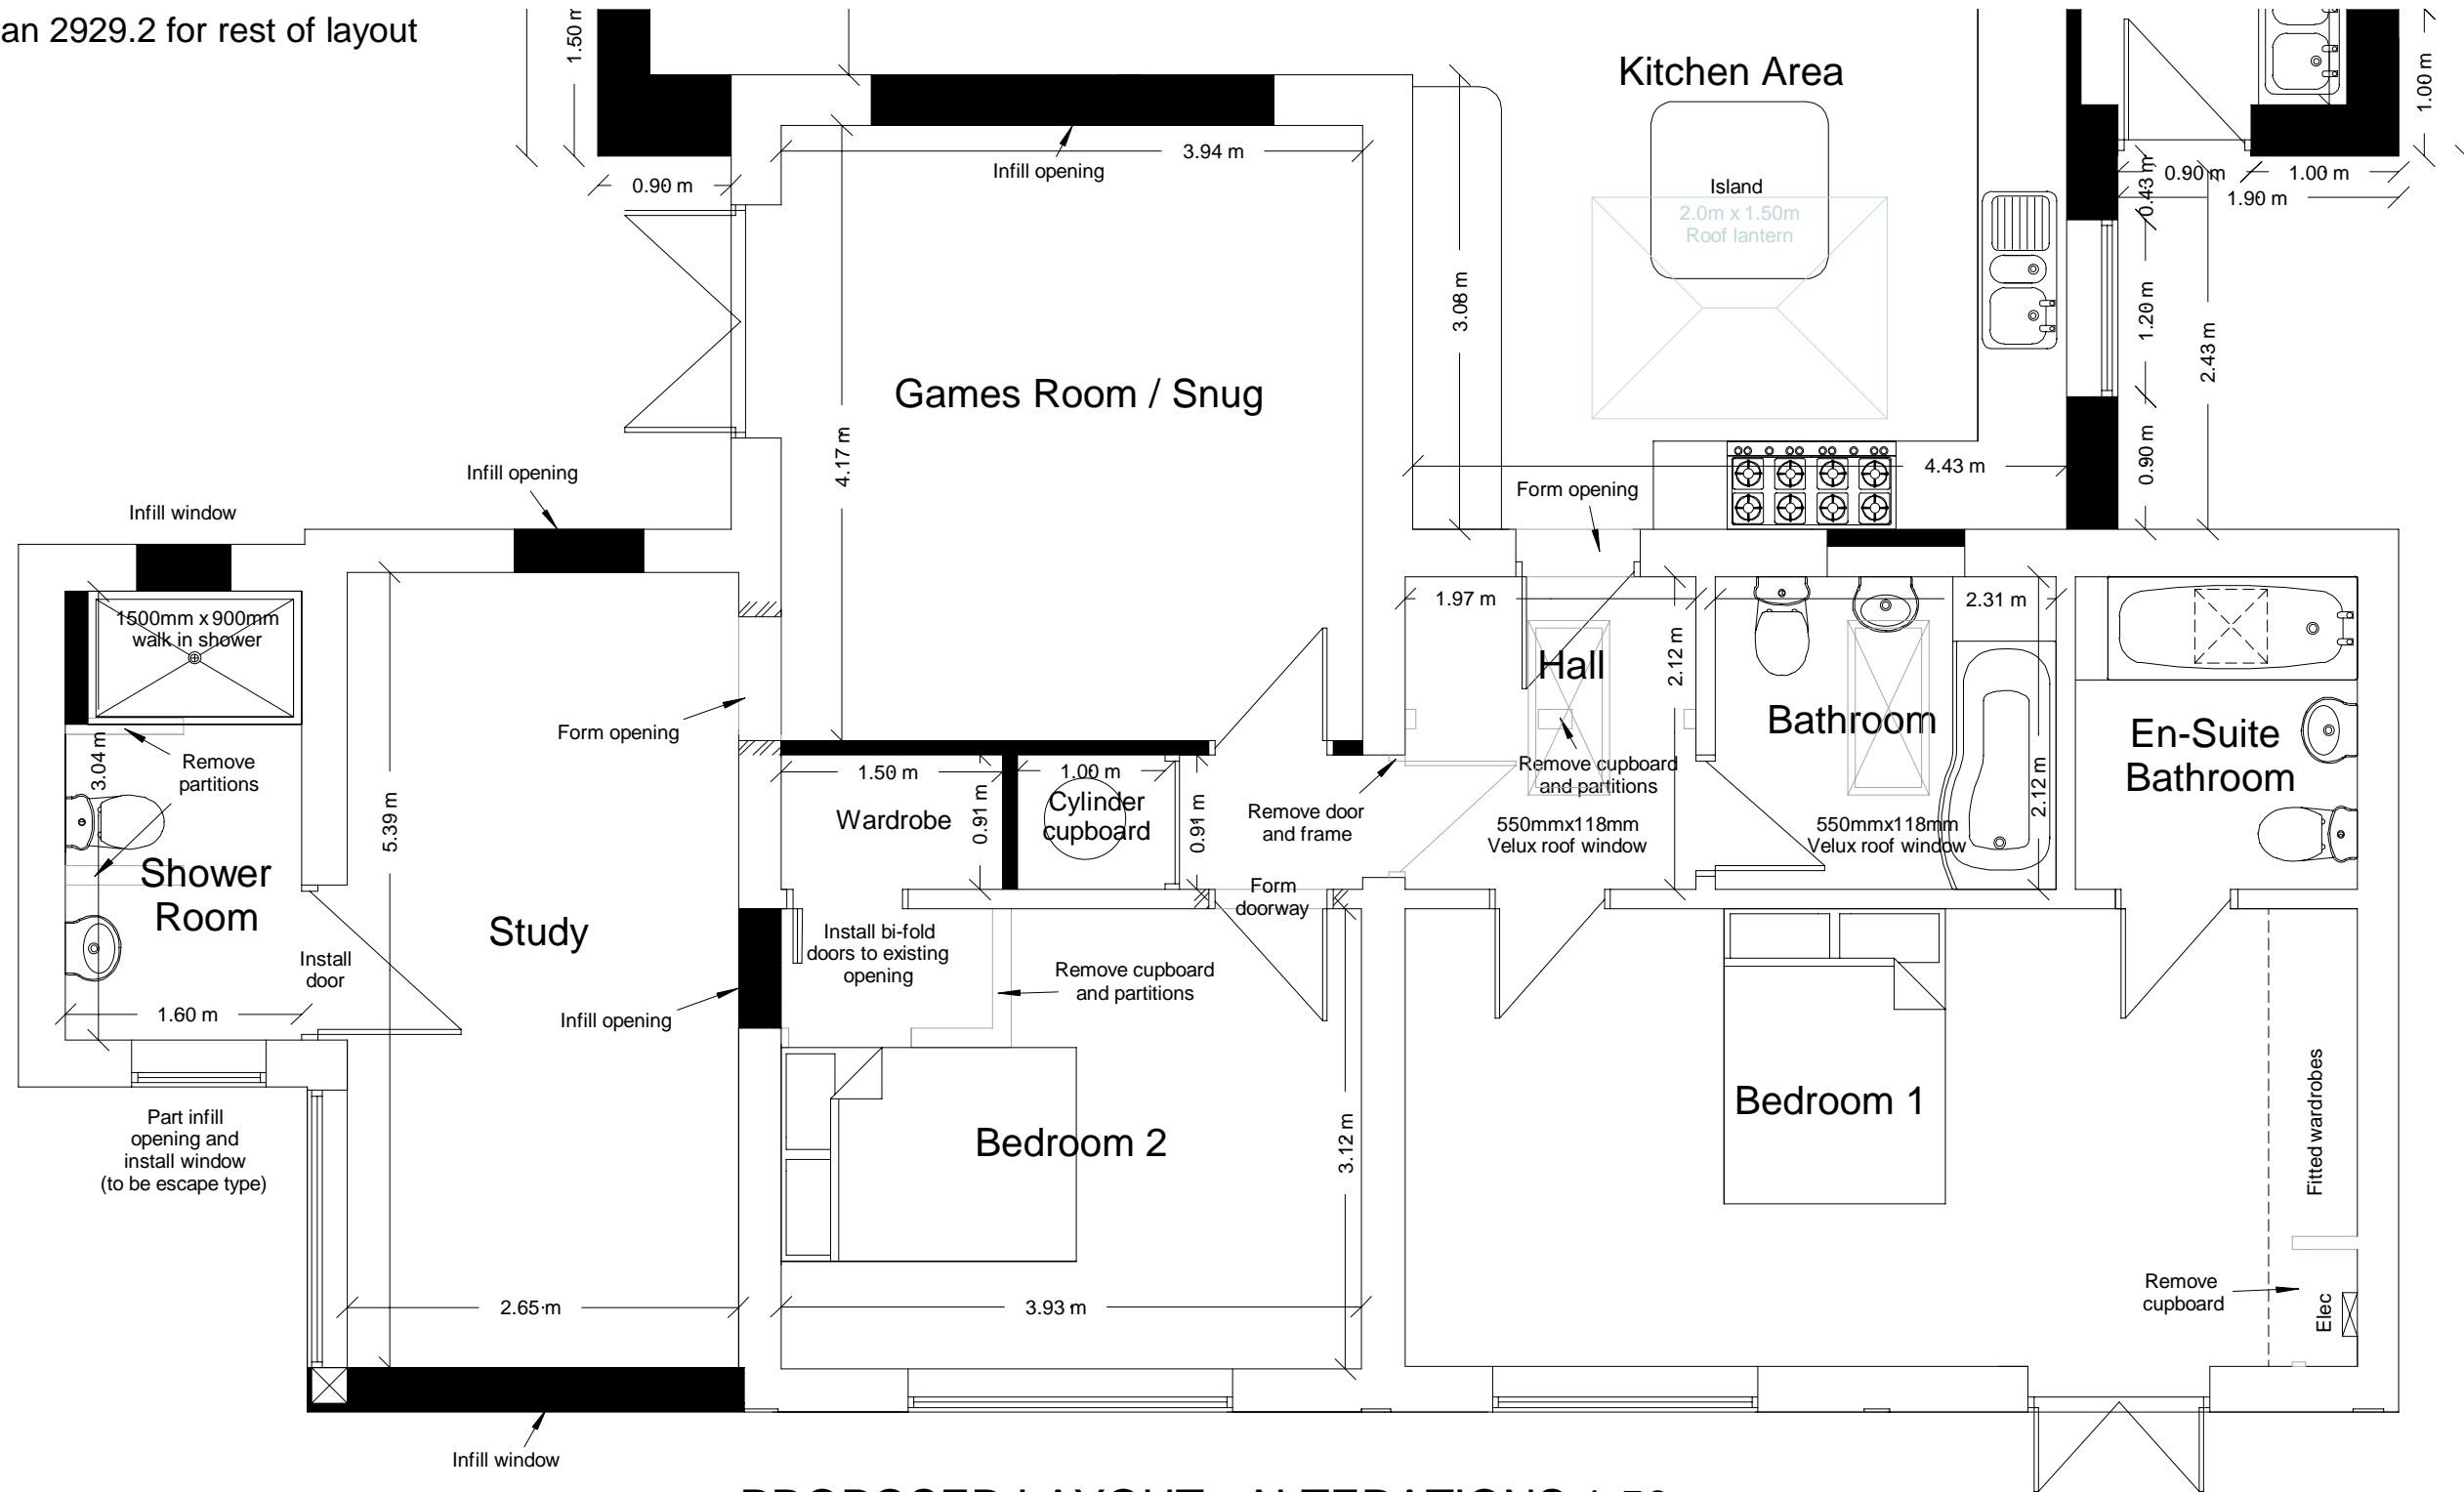

PROPOSED LAYOUT - ALTERATIONS 1:50

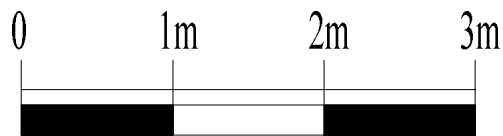

SCALE BAR 1:50

DAC DAVID A CUTTING
BUILDING SURVEYORS LTD
 Chartered Building Surveyors : Architectural Designers : Planning Consultants

CLIENT	Mr & Mrs Hollins				
PROJECT	Proposed Extensions and Alterations				
SITE	Keeper's Cabin, Mattishall Road - East Tuddenham				
DATE	Dec-22	SCALE	AS SHOWN	SIZE	A3
DWG NO	2929.3	REV	A	DRAWN	MC

www.dacsurveyors.co.uk : 01362 821000 : info@dacsurveyors.co.uk