


SCALE BAR 1:50

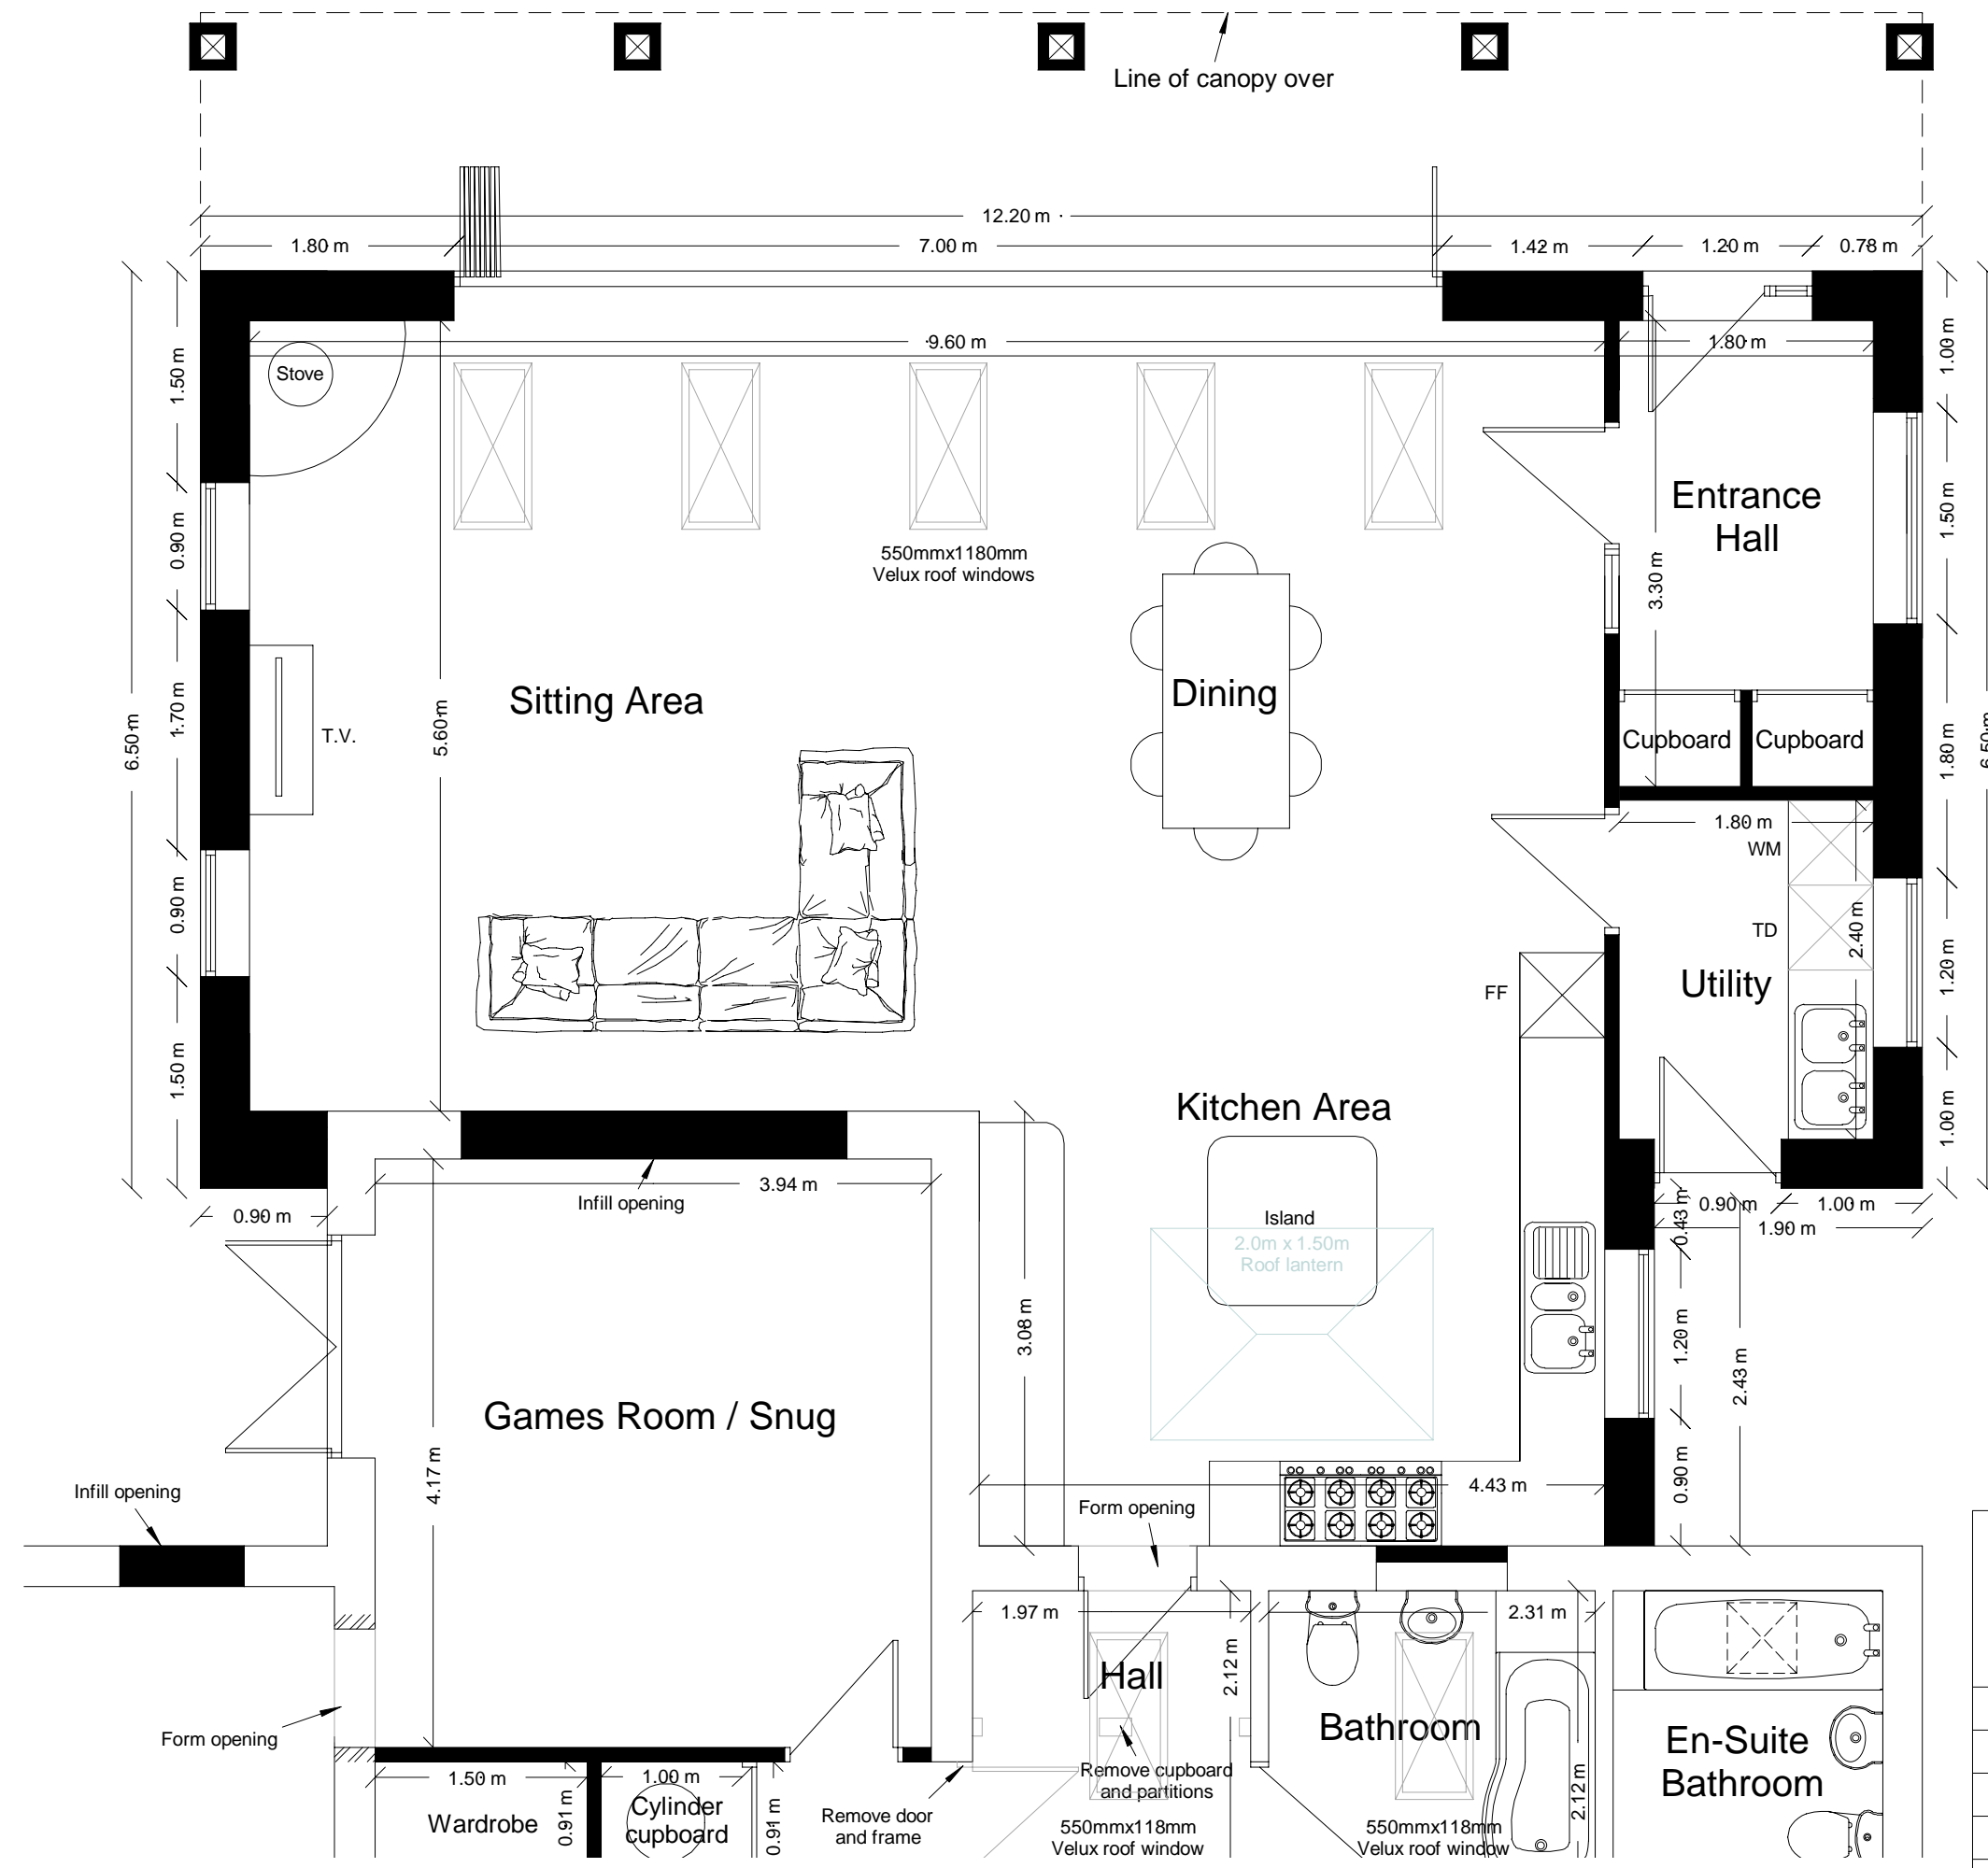

See Plan 2929.3 for rest of layout

**PROPOSED LAYOUT - EXTENSION 1:50**

**DAC DAVID A CUTTING**  
 BUILDING SURVEYORS LTD  
 Chartered Building Surveyors : Architectural Designers : Planning Consultants

CLIENT	Mr & Mrs Hollins				
PROJECT	Proposed Extensions and Alterations				
SITE	Keeper's Cabin, Mattishall Road - East Tuddenham				
DATE	Dec-22	SCALE	AS SHOWN	SIZE	A3
DWGNO	2929.2	REV	A	DRAWN	MC
www.dacsurveyors.co.uk : 01362 821000 : info@dacsurveyors.co.uk					