


THIS DRAWING IS TO BE READ IN CONJUNCTION WITH ALL RELATED DRAWINGS. ALL DIMENSIONS MUST BE CHECKED AND VERIFIED ON SITE BEFORE COMMENCING ANY WORK OR PRODUCING SHOP DRAWINGS. THE ORIGINATOR SHOULD BE NOTIFIED IMMEDIATELY OF ANY DISCREPANCY. THIS DRAWING IS COPYRIGHT AND REMAINS THE PROPERTY ROGER PARRY & PARTNERS.

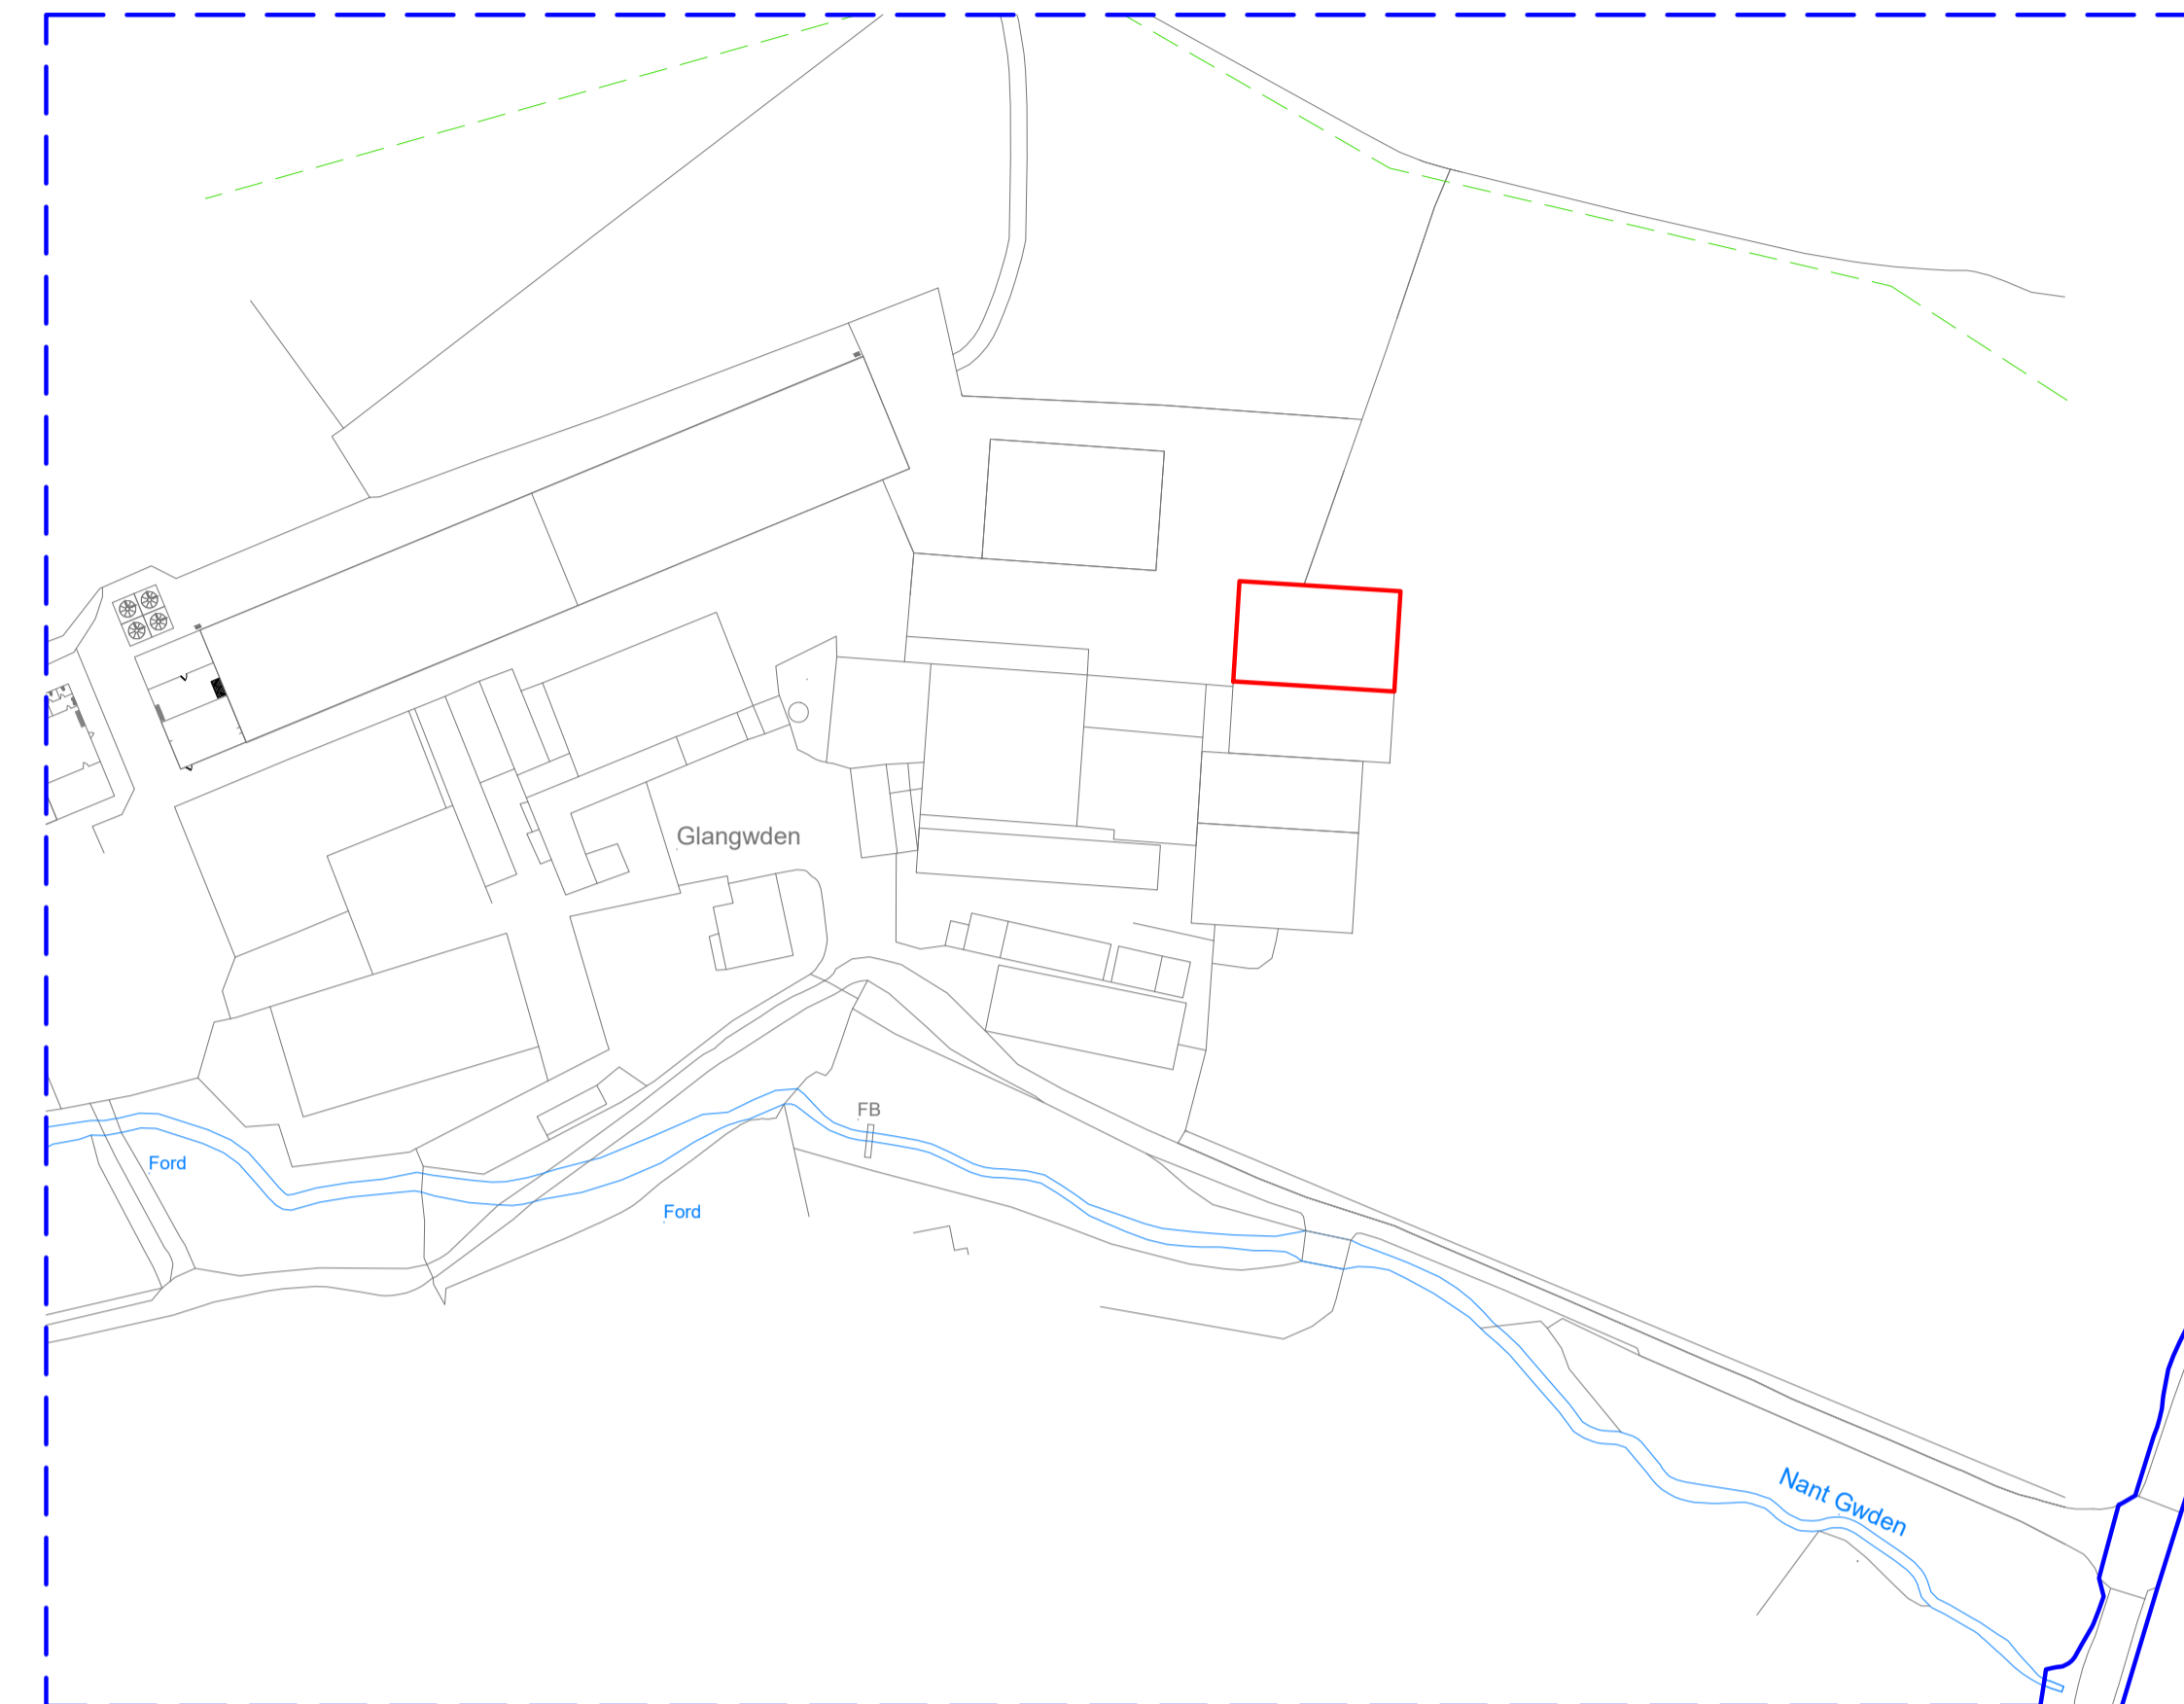


Block Plan - 1:500

**Biodiversity Enhancements**  
 Four Woodcrete bird box with 28mm access will be installed onto the gable of the proposed building as shown on the Proposed Elevations.



Location Plan - 1:1250

Rev	Description	Date	Dr by	App by
Original	by			

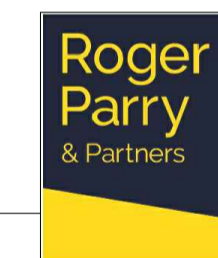

Residential - Agricultural - Commercial

Job	Proposed Covered Muck Store		
Title	Proposed Block and Location		
Location	Glangwden, Trefeglwys, Caerwys, SY17 5QX		
Client	Jerman		
Scales	1:100 @ A1		
Drawing No.	GEJ/SB/JERM02/003		
Drawn by	SAB	Date	22/11/2022

HOGSTOW HALL, MINSTERLEY  
 SHREWSBURY, SHROPSHIRE, SY5 0HZ  
 Tel: 01743 791336 Fax: 01743 792770  
 email: mail@rogerparry.net  
 Web address: www.rogerparry.net

Roger Parry & Partners LLP partnership no OC312523  
 Registered Office: Hogstow Hall, Minsterley, Shropshire, SY5 0HZ  
 Registered in England and Wales.  
 A list of members of the LLP is available at the above address.

