




THIS DRAWING IS TO BE READ IN CONJUNCTION WITH ALL RELATED DRAWINGS. ALL DIMENSIONS MUST BE CHECKED AND VERIFIED ON SITE BEFORE COMMENCING ANY WORK OR PRODUCING SHOP DRAWINGS. THE ORIGINATOR SHOULD BE NOTIFIED IMMEDIATELY OF ANY DISCREPANCY. THIS DRAWING IS COPYRIGHT AND REMAINS THE PROPERTY ROGER PARRY & PARTNERS.

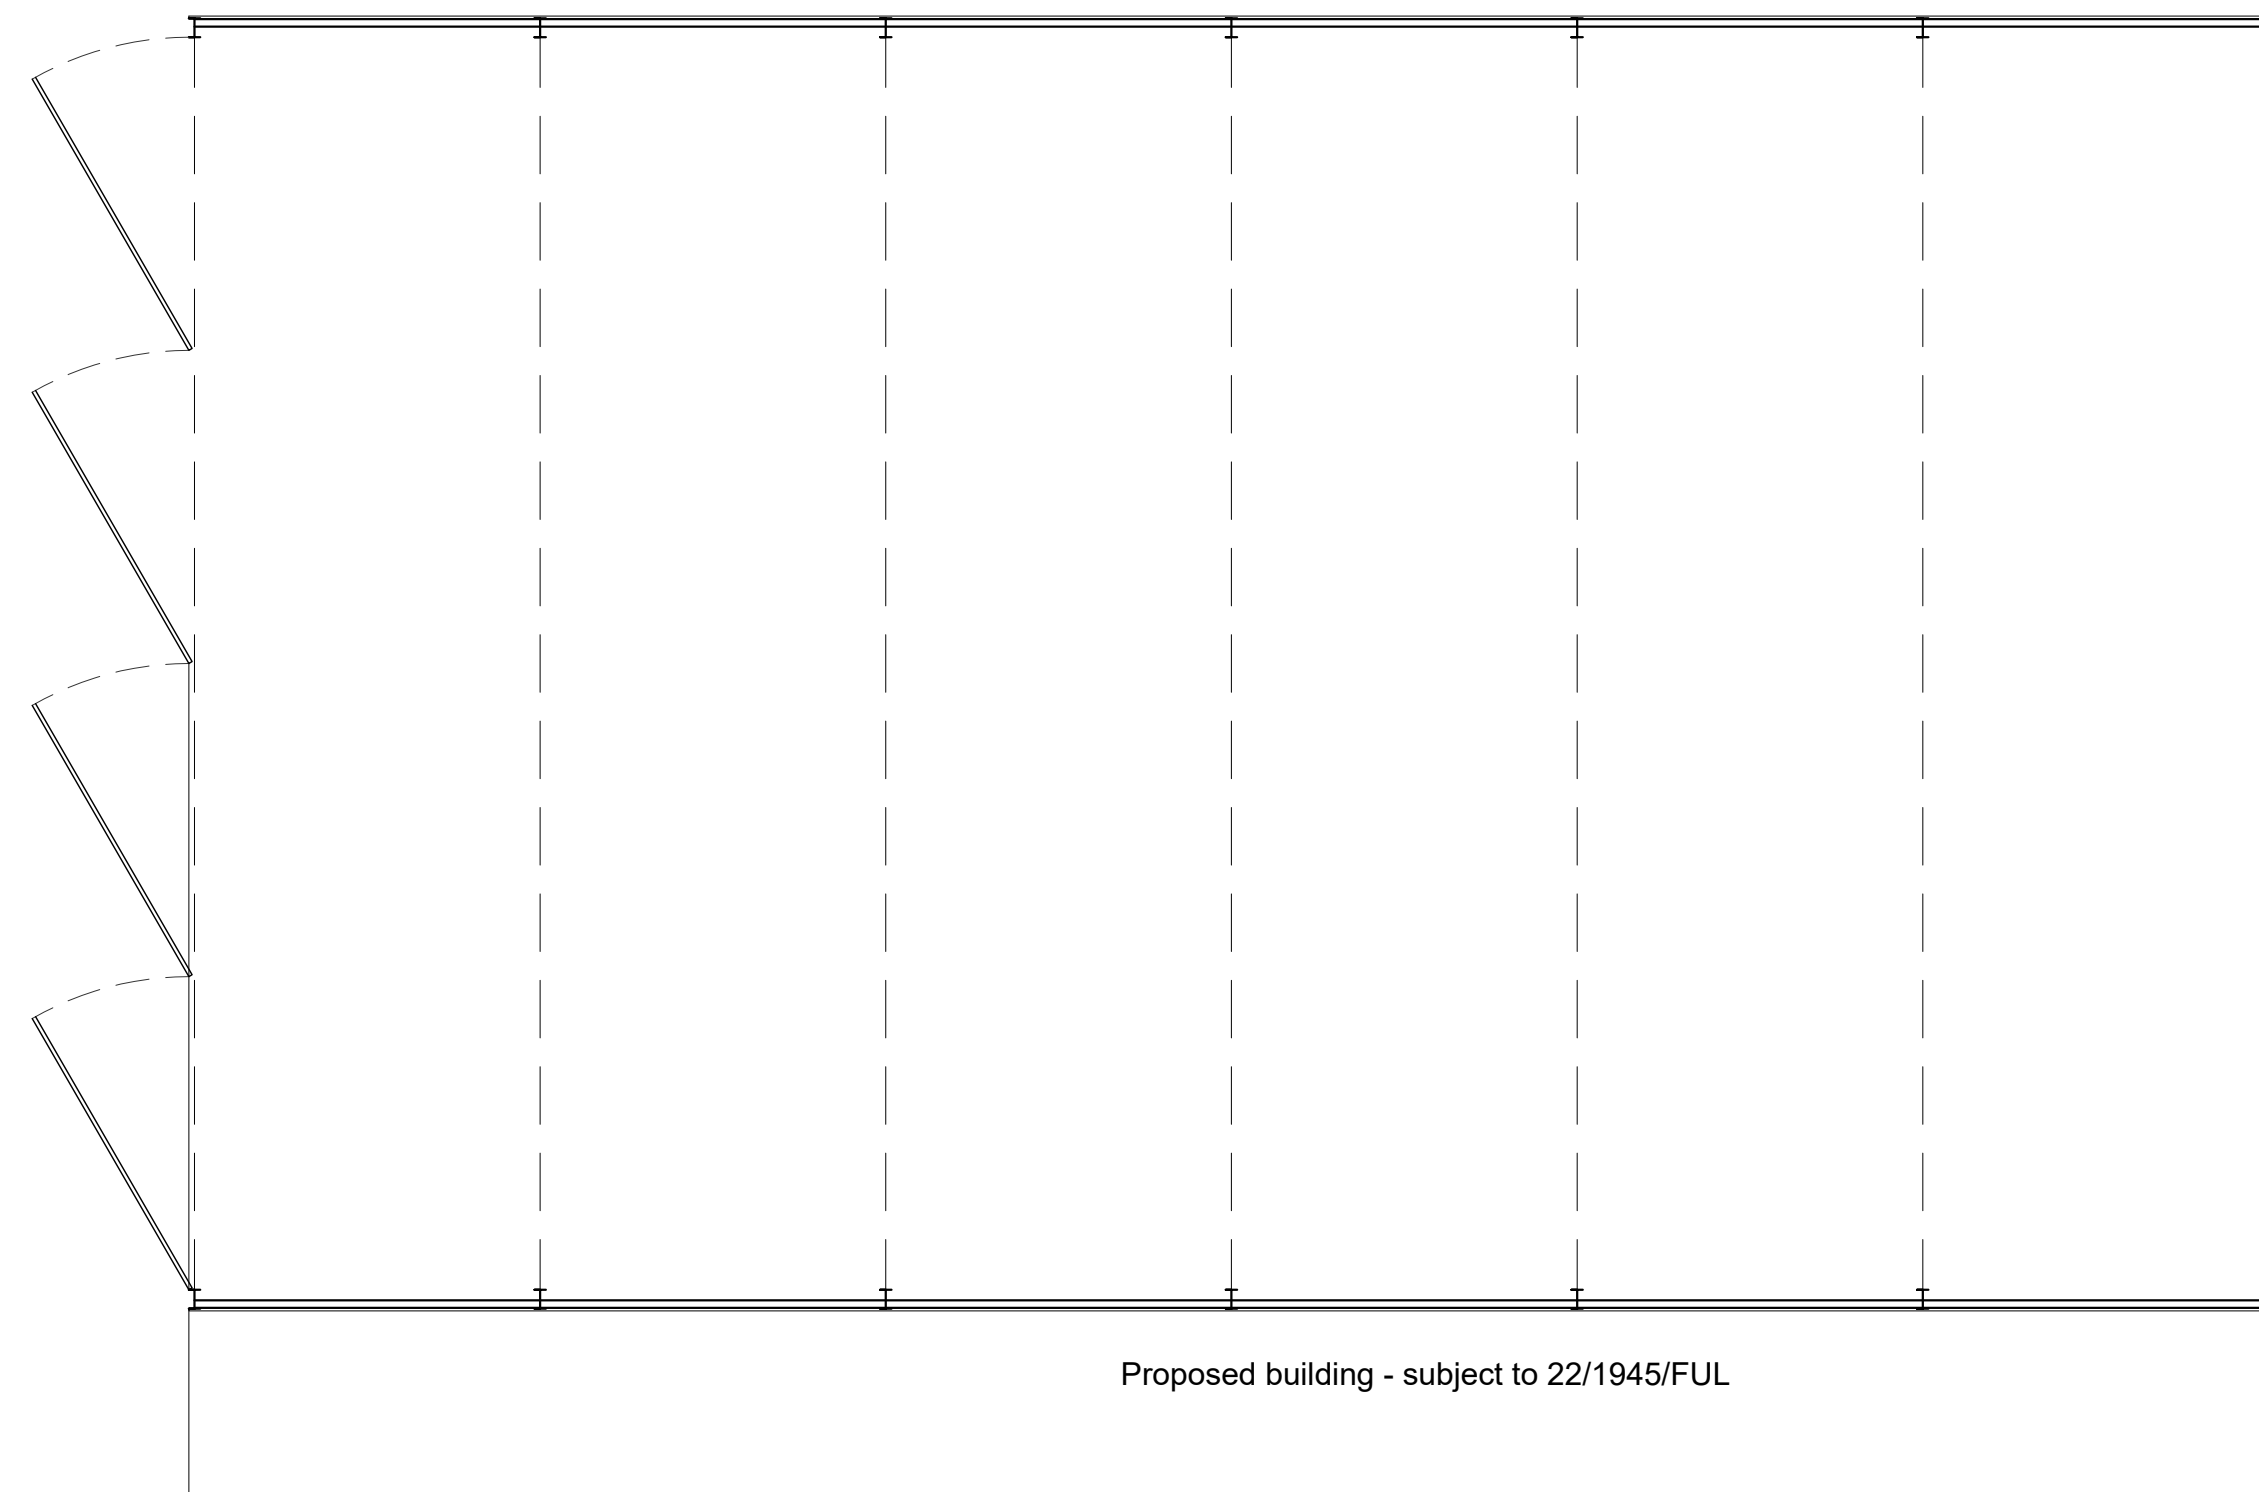


Plan

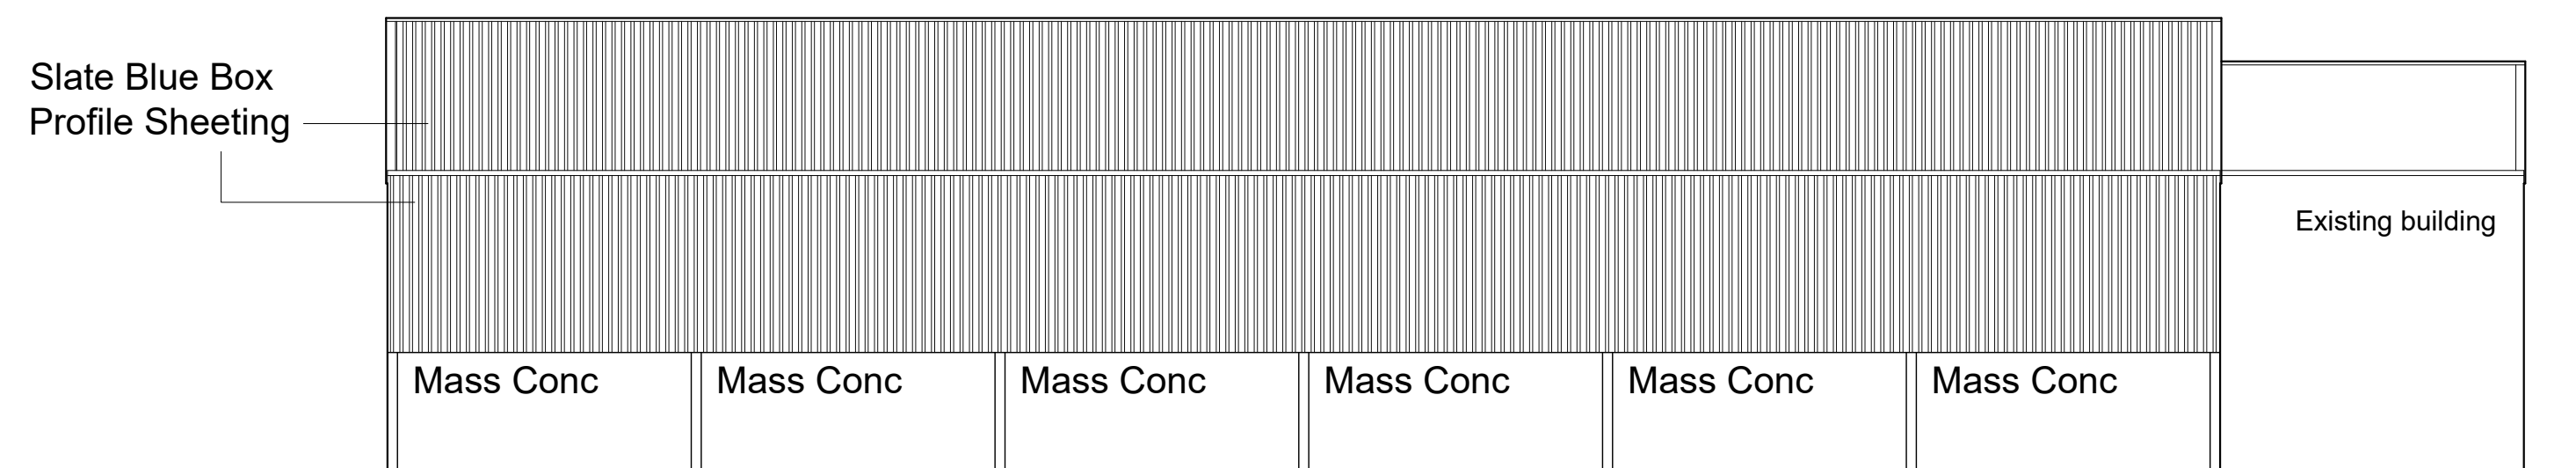


North

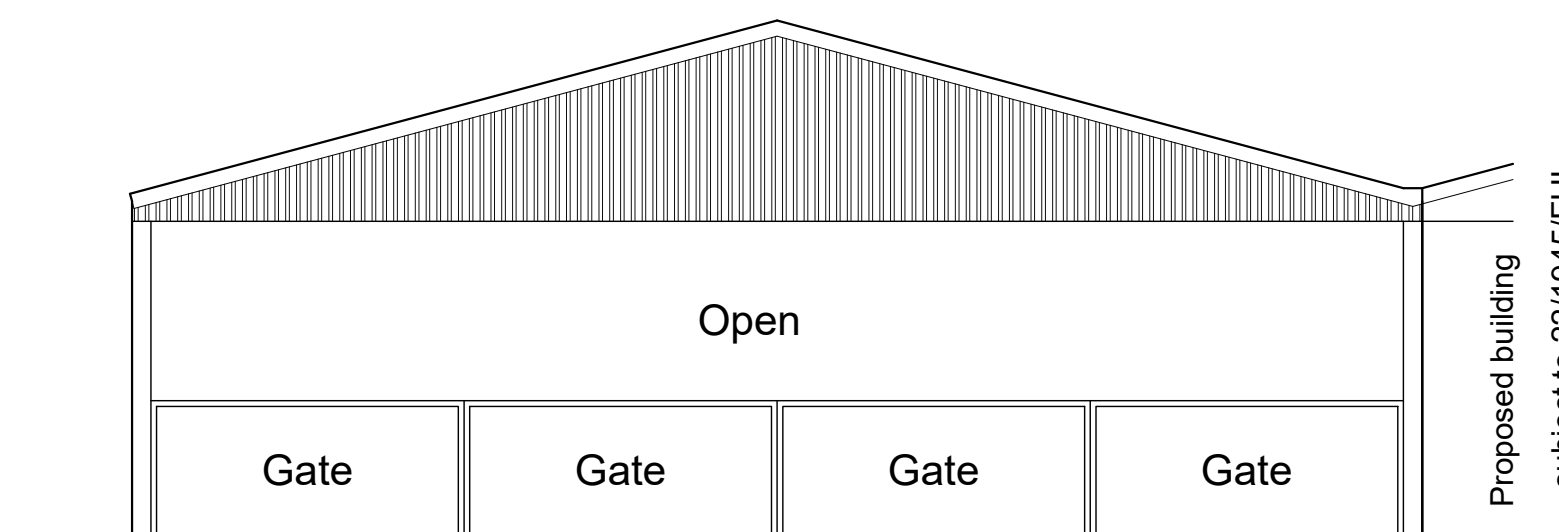

West

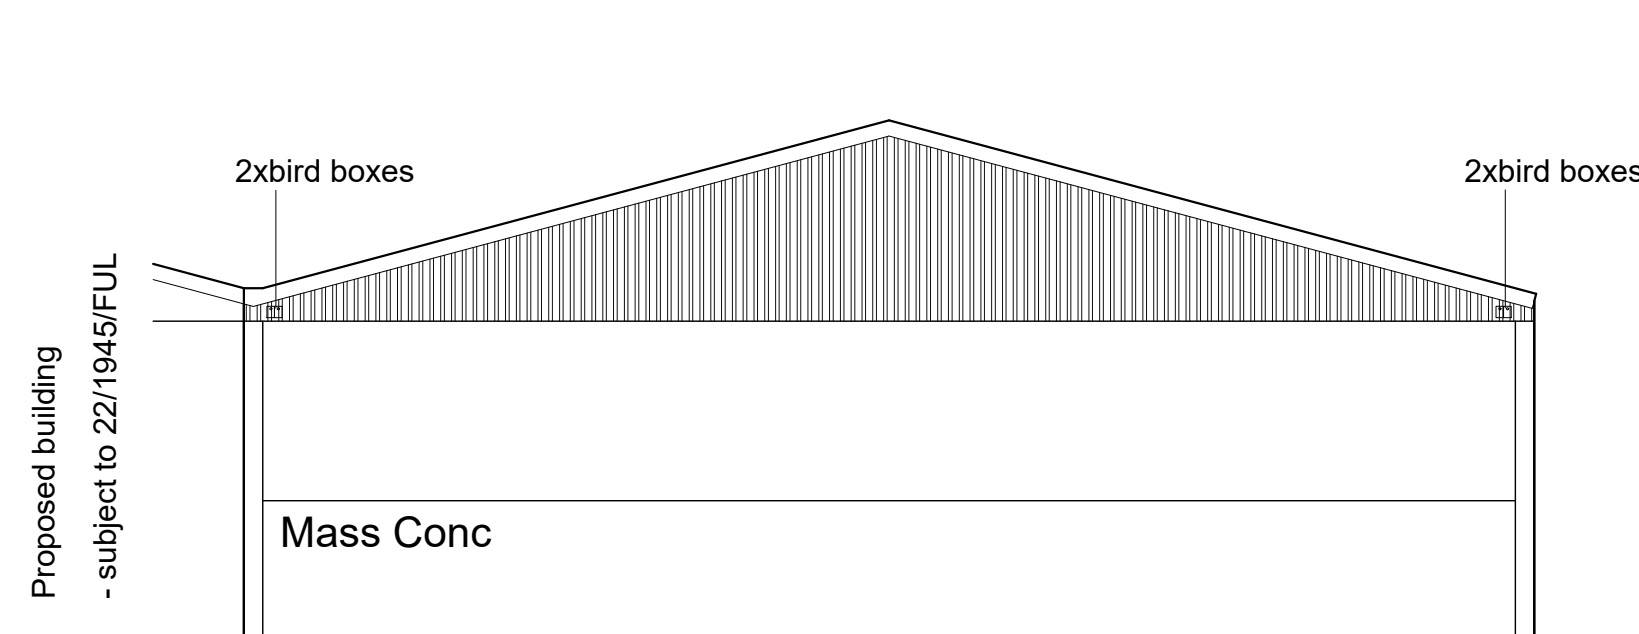


East

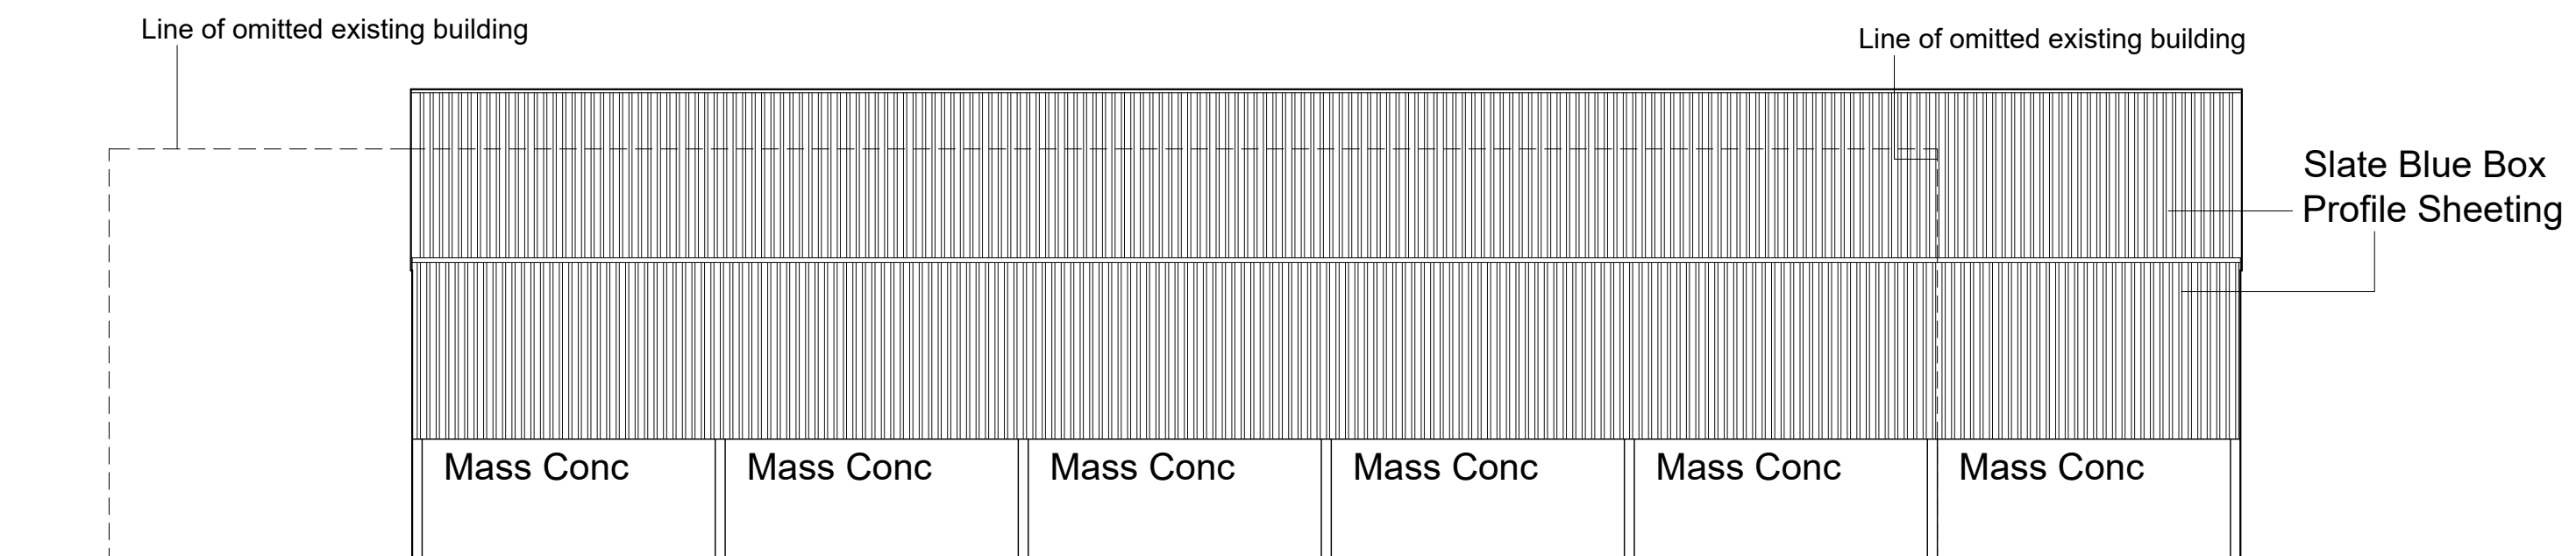

South

Rev	Description	Date	Dr by	App by
Original				

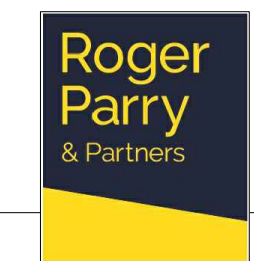

Residential - Agricultural - Commercial

Job	Proposed Covered Muck Store		
Title	Proposed Plans and Elevations		
Location	Glangwden, Trefeglwys, Caerwys, SY17 5QX		
Client	Jerman		
Scales	1:100 @ A1		
Drawing No.	GEJ/SB/JERM02/004C		
Drawn by	SAB	Date	22/11/2022

HOGSTOW HALL, MINSTERLEY SHREWSBURY, SHROPSHIRE, SY5 0HZ
 Tel: 01743 791336 Fax: 01743 792770
 email: mail@rogerparry.net
 Web address: www.rogerparry.net

Roger Parry & Partners LLP partnership no 00312523
 Registered Office: Hogstow Hall, Minsterley, Shrewsbury, SY5 0HZ
 Registered in England and Wales.
 A list of members of the LLP is available at the above address.