




PROPOSED FRONT (WEST) ELEVATION

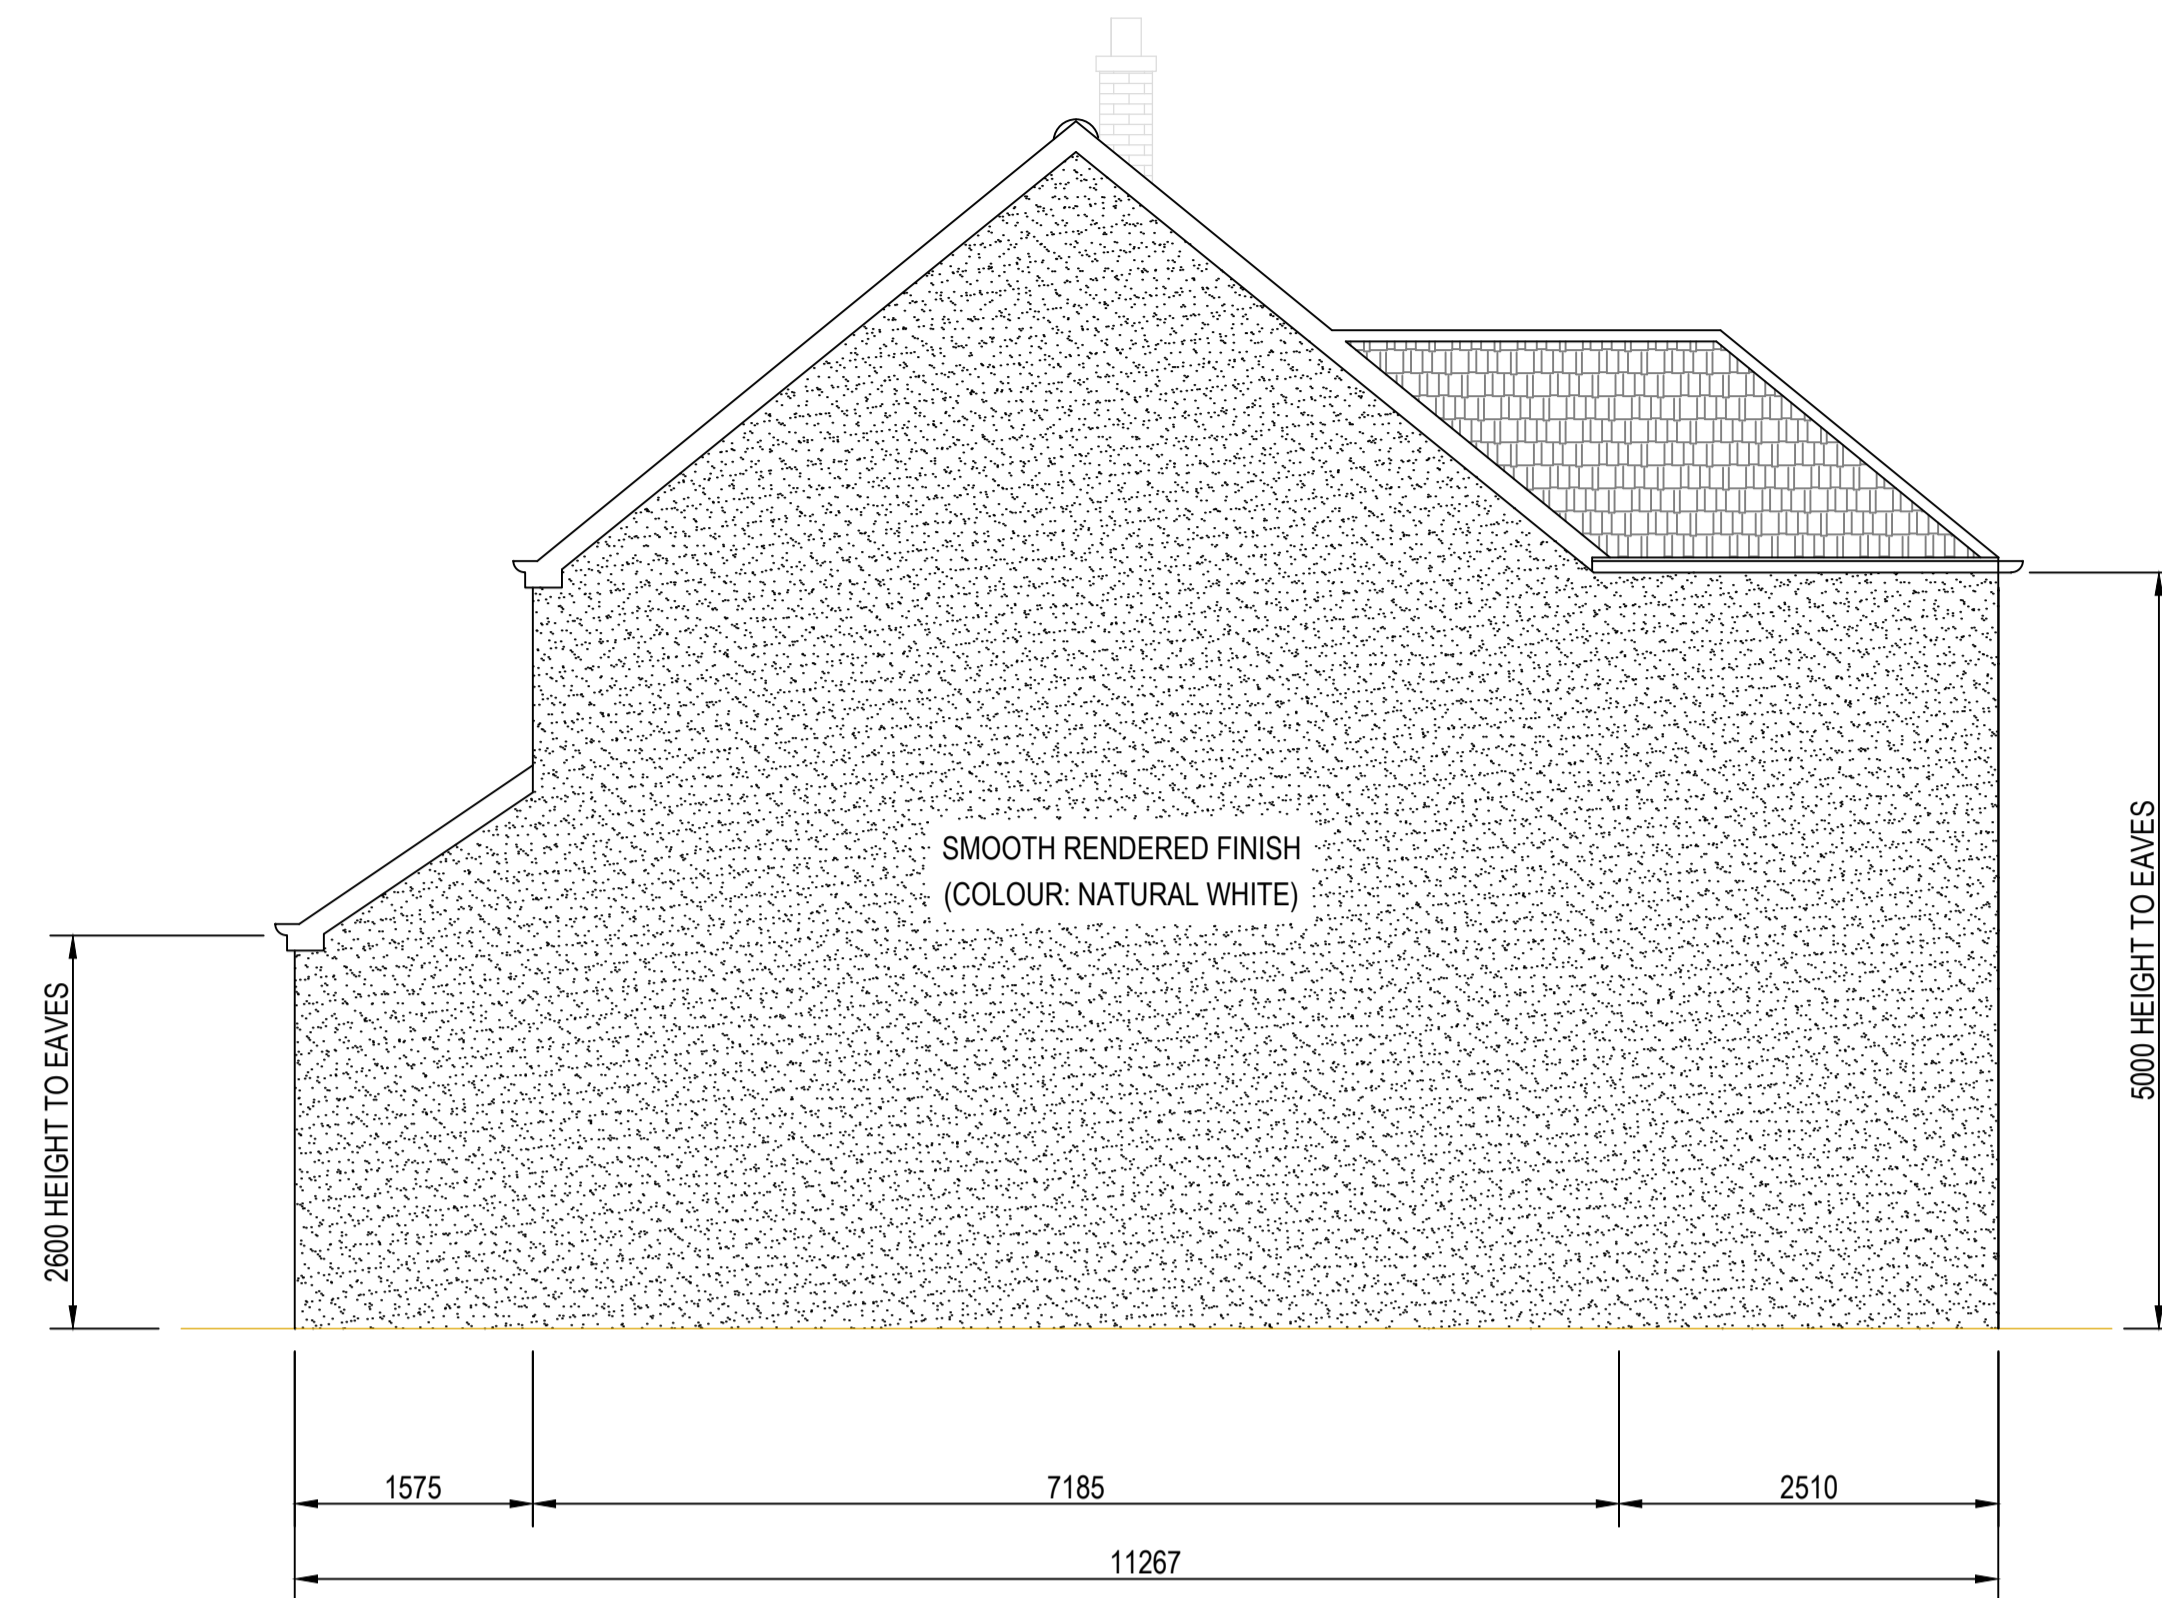

PROPOSED SIDE (SOUTH) ELEVATION

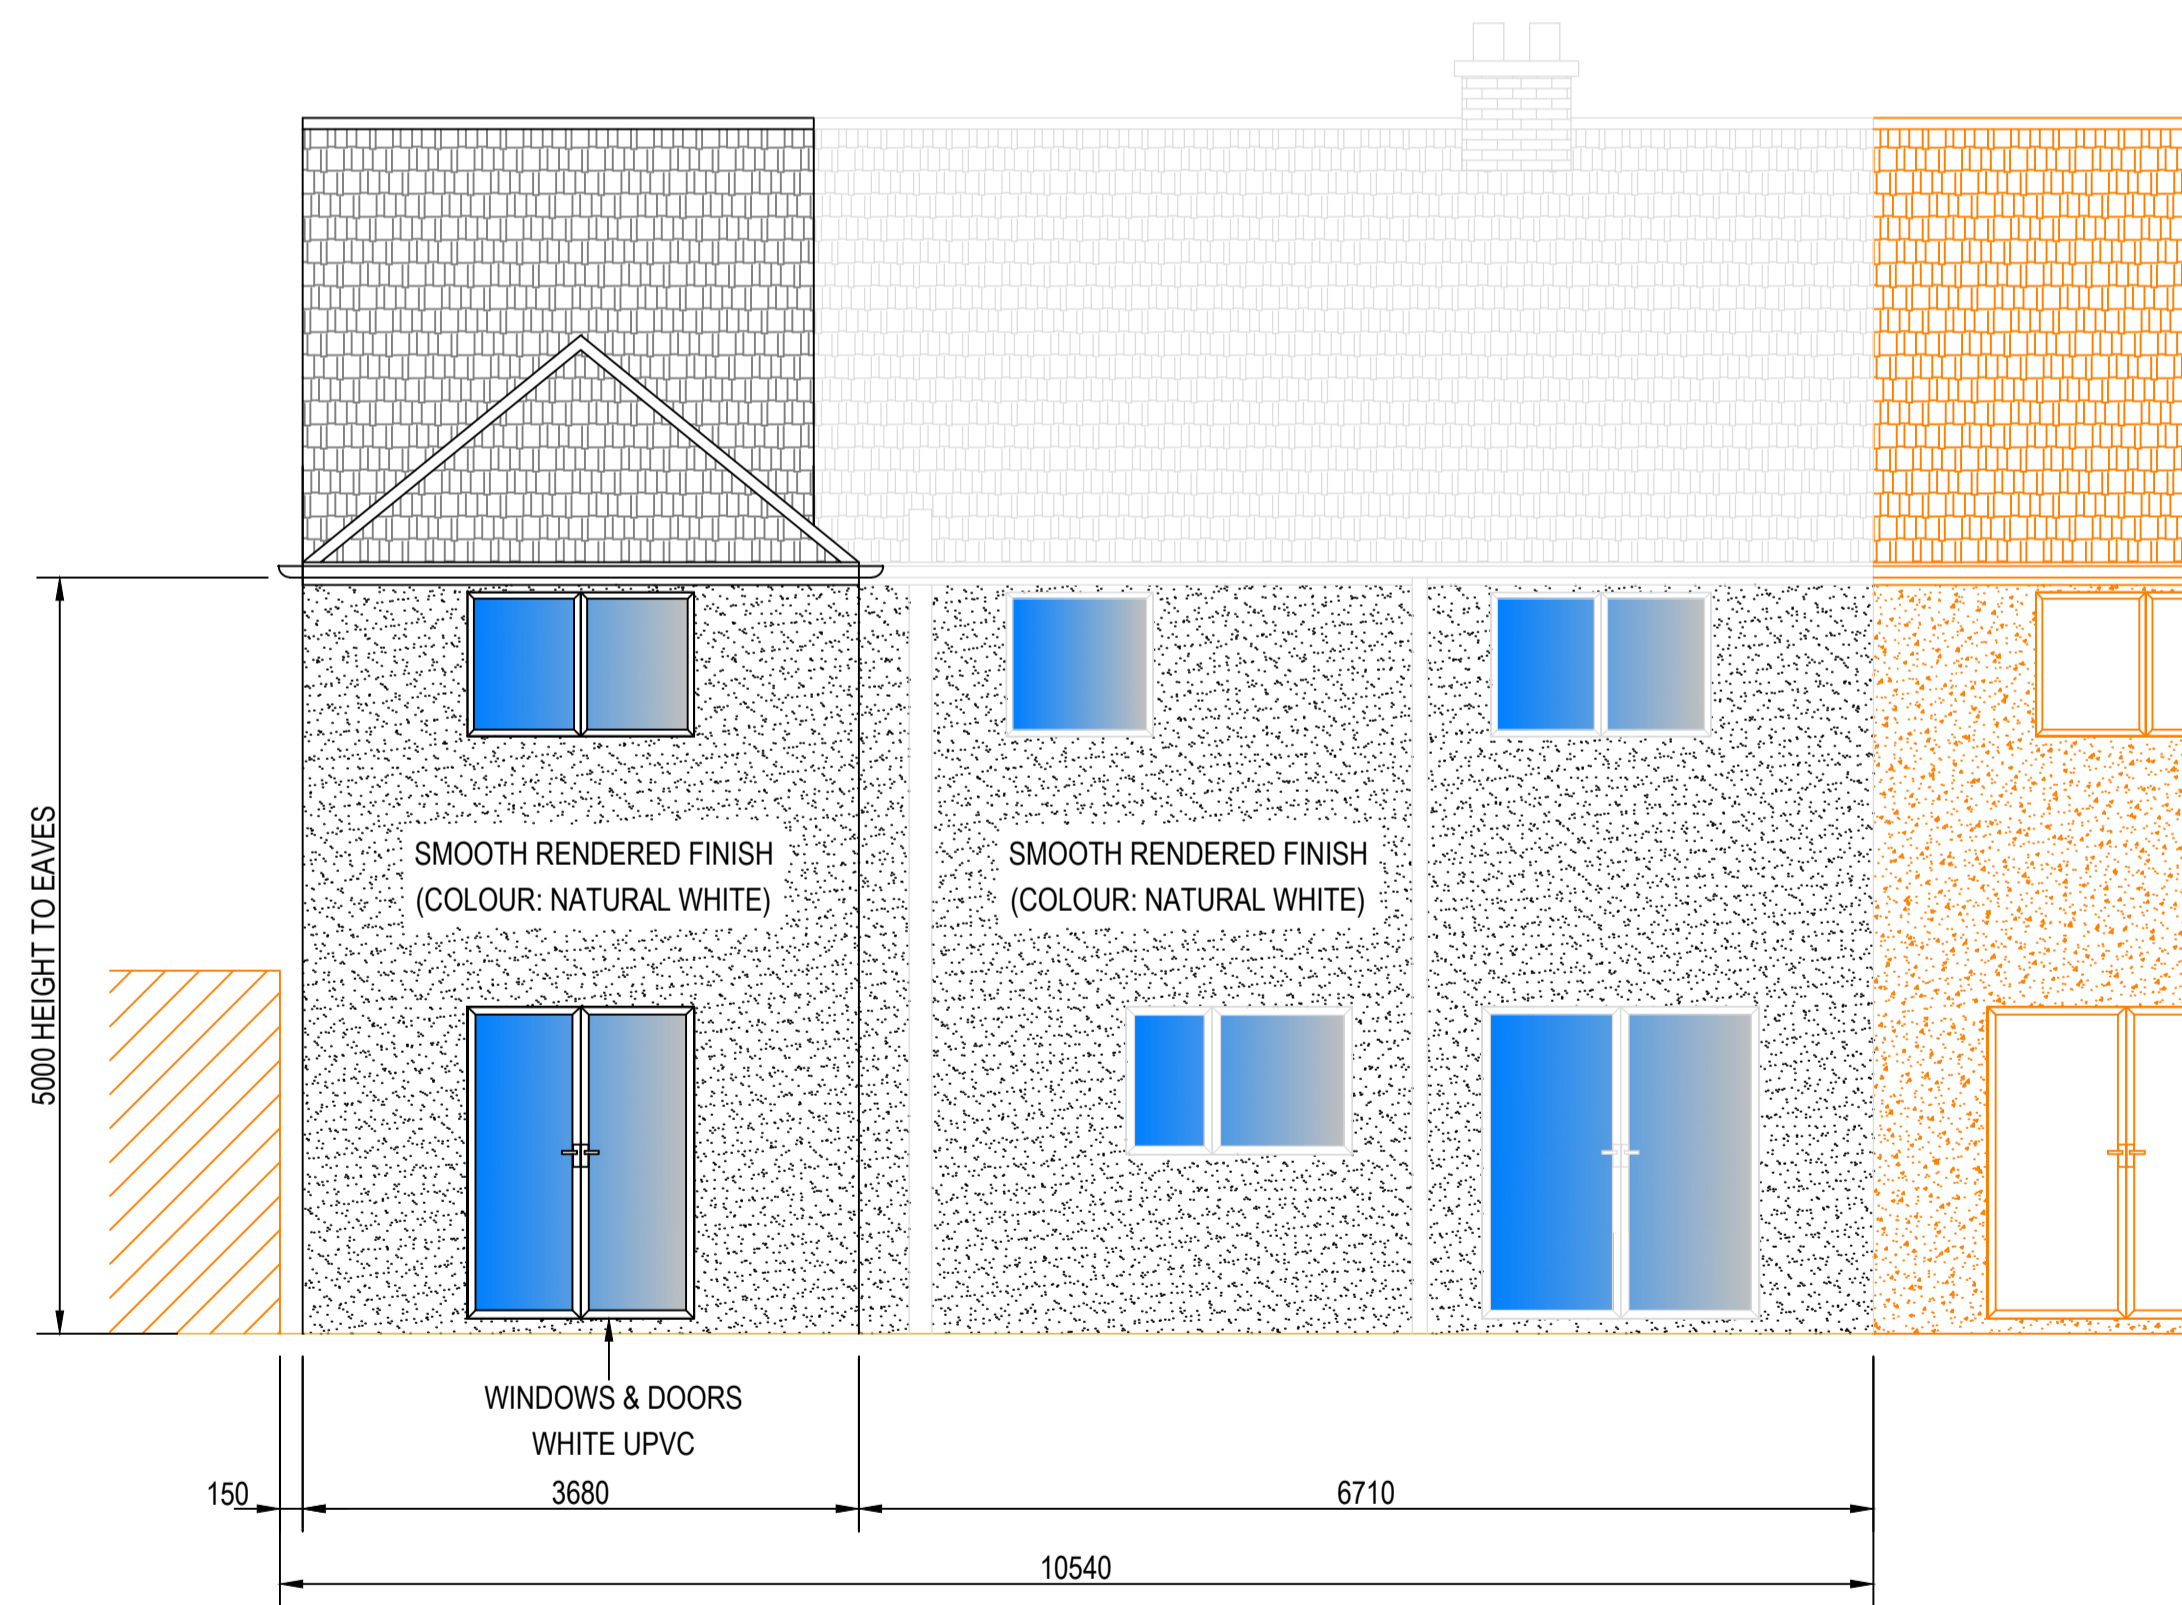


PROPOSED REAR (EAST) ELEVATION

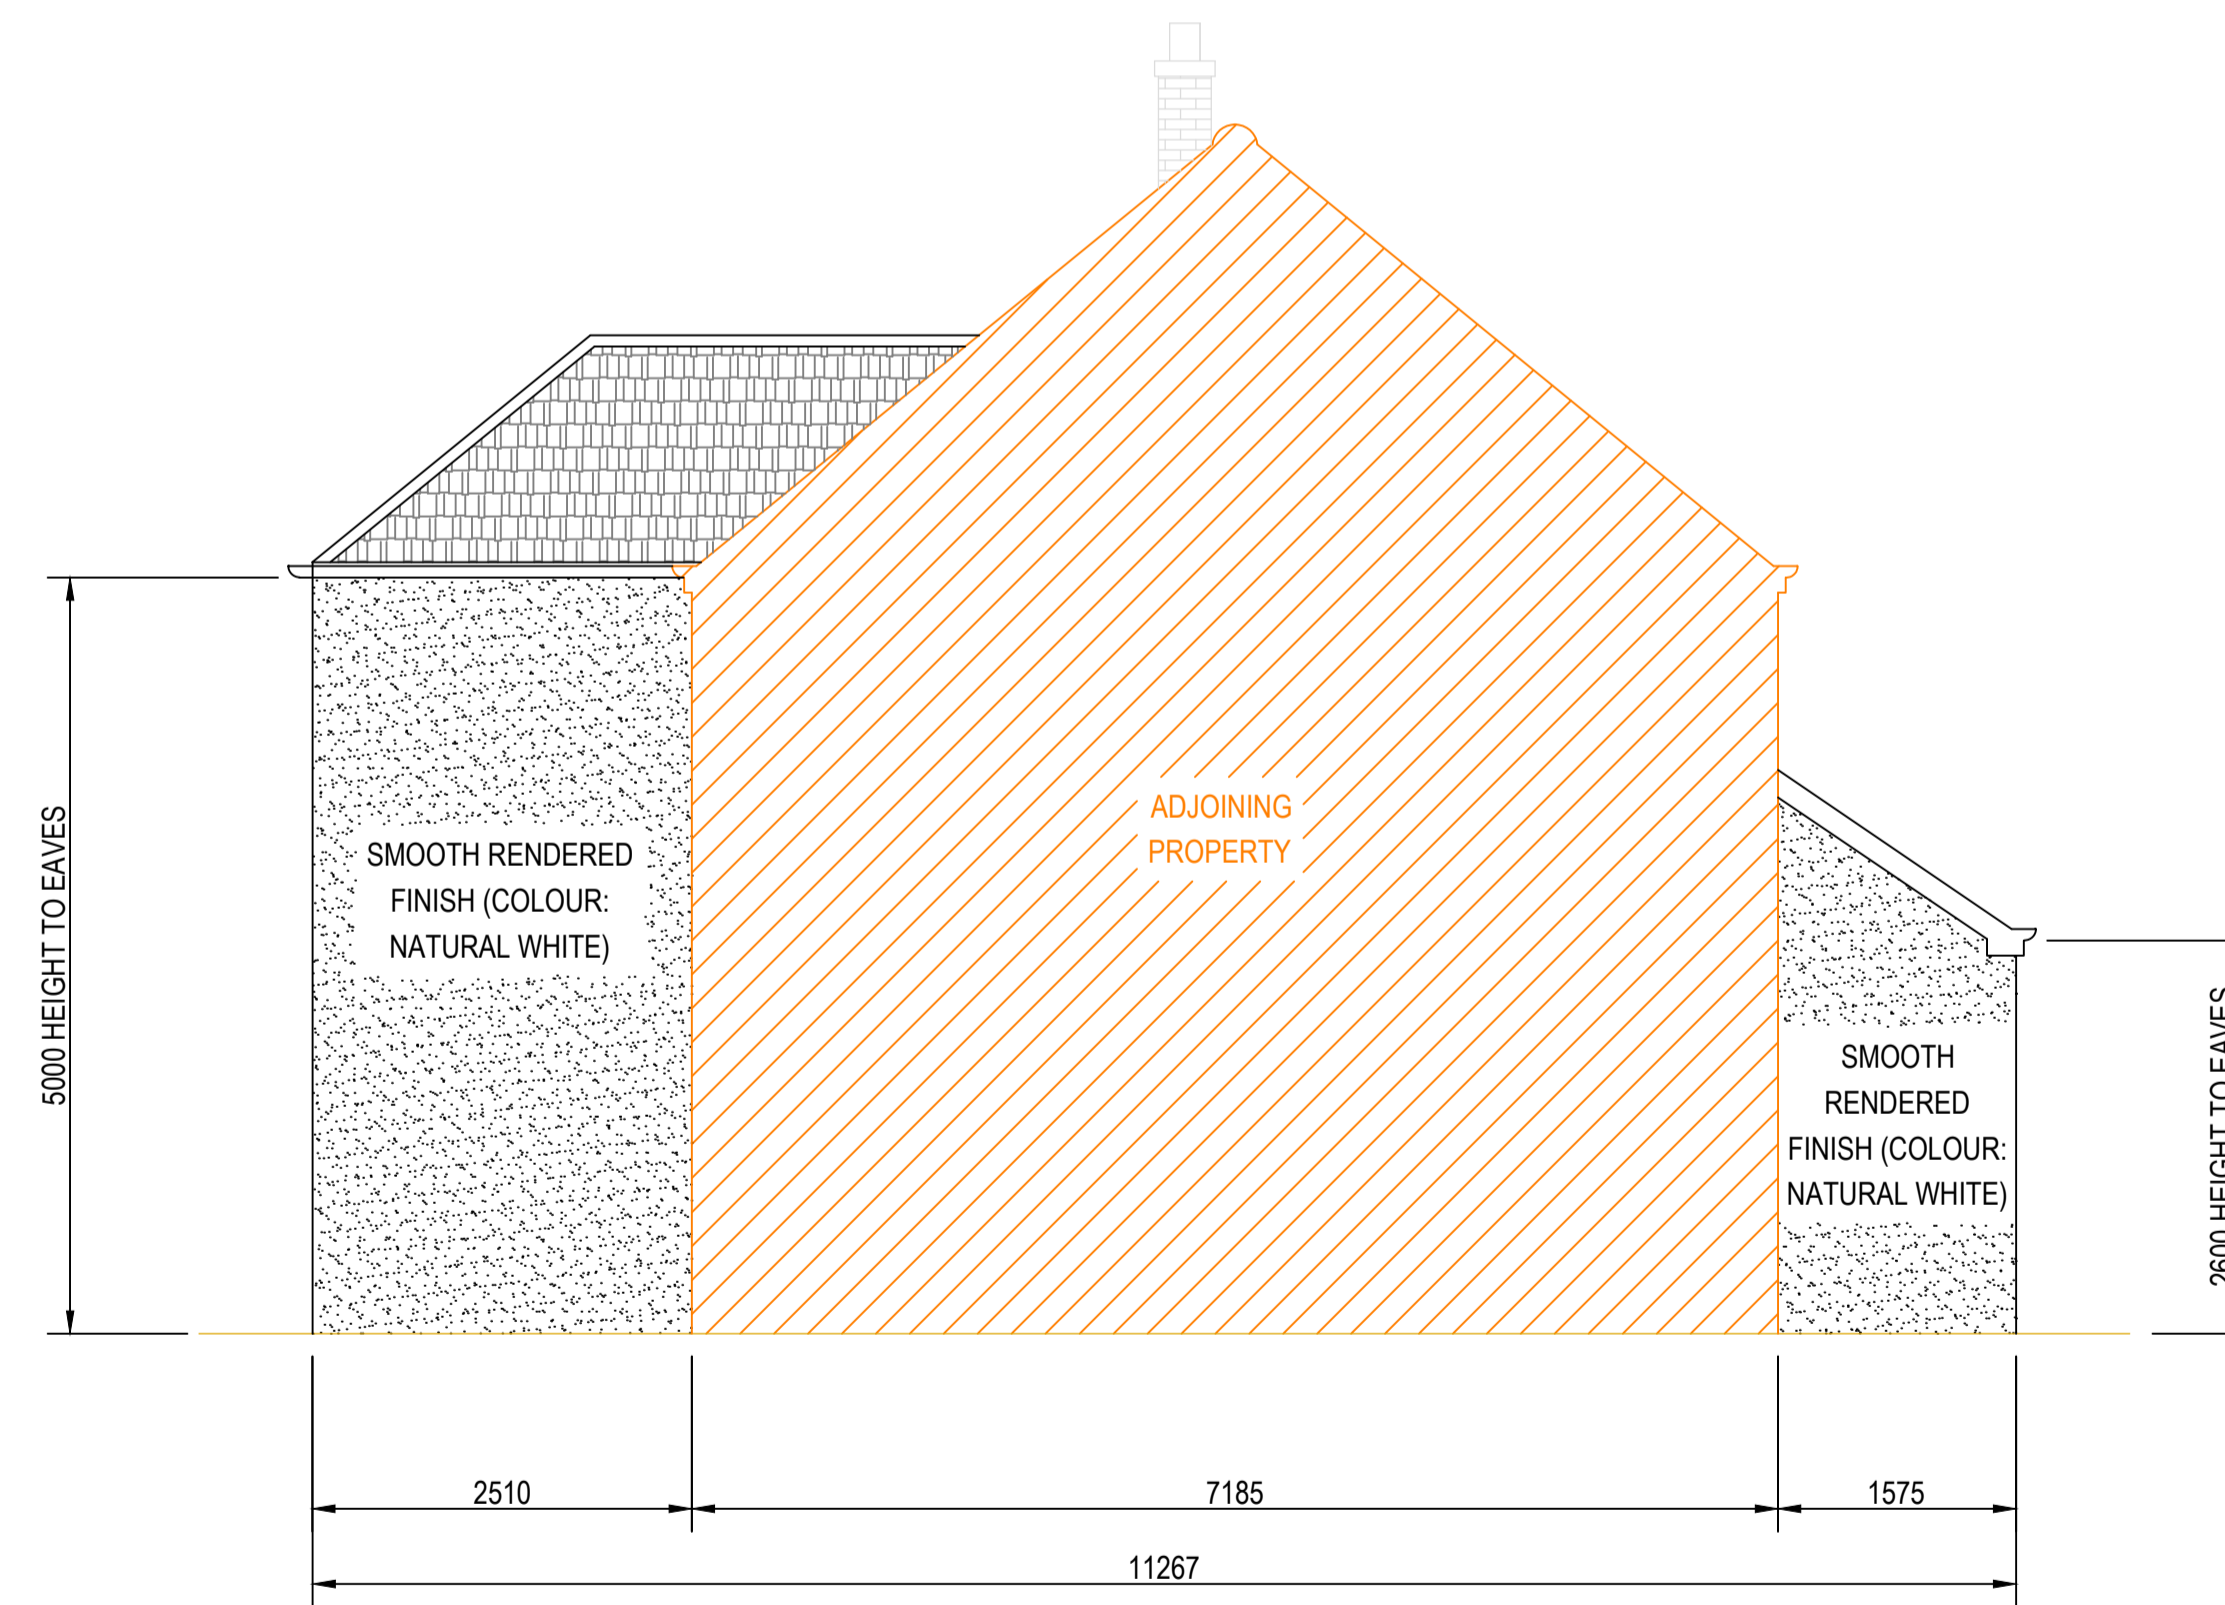

PROPOSED SIDE (NORTH) ELEVATION

SCALE BAR 1:50

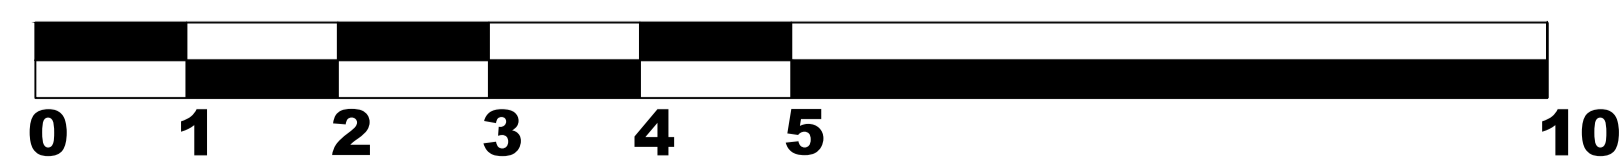

REV MARK	REVISION DESCRIPTION	REVISION DATE
JAG TECHNICAL SERVICES LIMITED <small>E-MAIL: JAMES.GRAINGER@JAGTECHNICALSERVICESLIMITED.CO.UK PHONE: 07549706774 WEBSITE: WWW.JAGTECHNICALSERVICESLIMITED.CO.UK</small>		
DRAWING TITLE PROPOSED ELEVATION VIEWS		
CONTRACT NATHAN PURVIS, 26 MELROSE GARDENS, AMBLE, NE65 0QB		
MODELLED BY	JAG	ISSUE DATE
CONTRACT NO	C1143	SCALE 1:50 @ A1
DRAWING No	12	REVISION No.

