


SCALE BAR 1:50

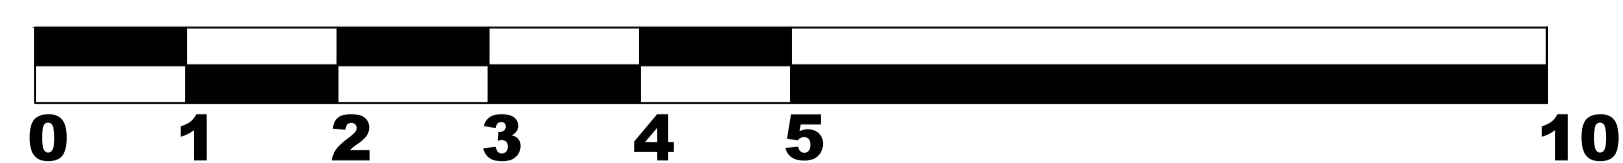

REV MARK	REVISION DESCRIPTION	REVISION DATE
JAG TECHNICAL SERVICES LIMITED <small>E-MAIL: JAMES.GRAINGER@JAGTECHNICALSERVICESLIMITED.CO.UK PHONE: 07549706774 WEBSITE: WWW.JAGTECHNICALSERVICESLIMITED.CO.UK</small>		
		
DRAWING TITLE	EXISTING ELEVATION VIEWS	
CONTRACT	NATHAN PURVIS, 26 MELROSE GARDENS, AMBLE, NE65 0QB	
MODELLED BY	JAG	ISSUE DATE
CONTRACT NO	C1143	SCALE 1:50 @ A1
DRAWING No	08	REVISION No.