




FLOOR PLAN

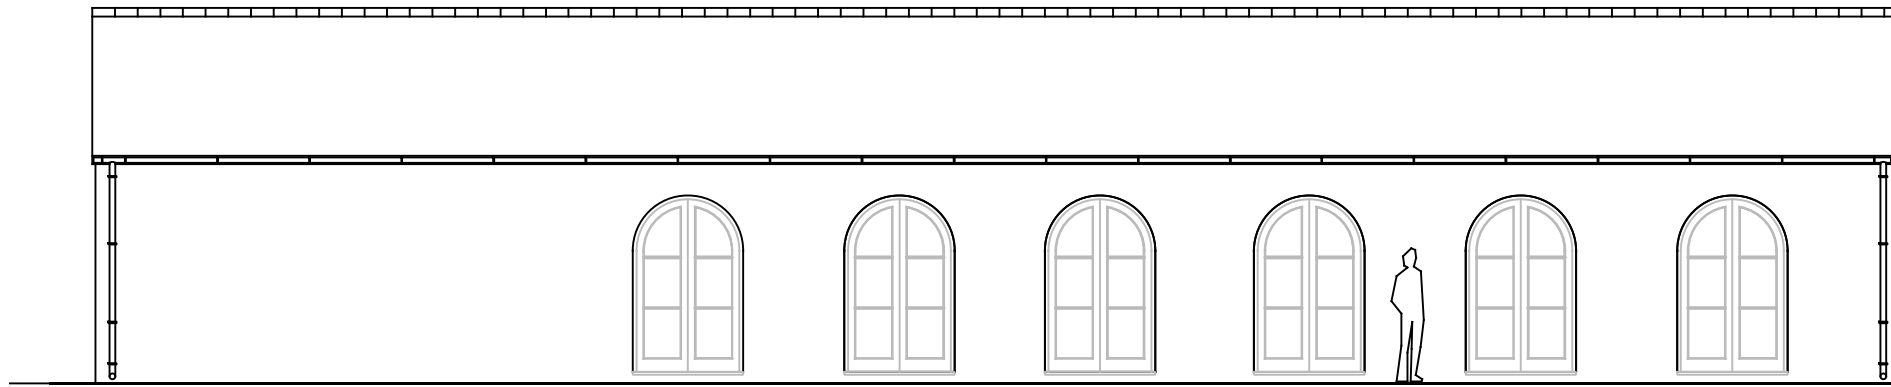


NORTH WEST ELEVATION

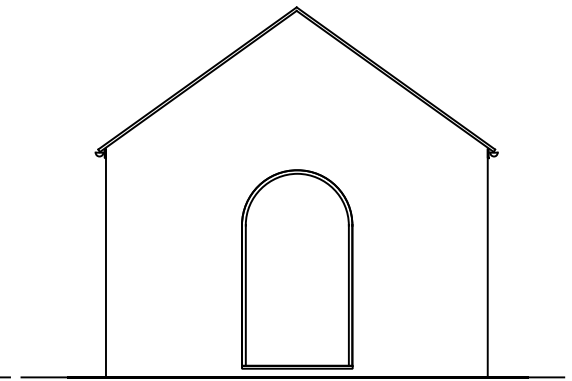


NORTH EAST ELEVATION

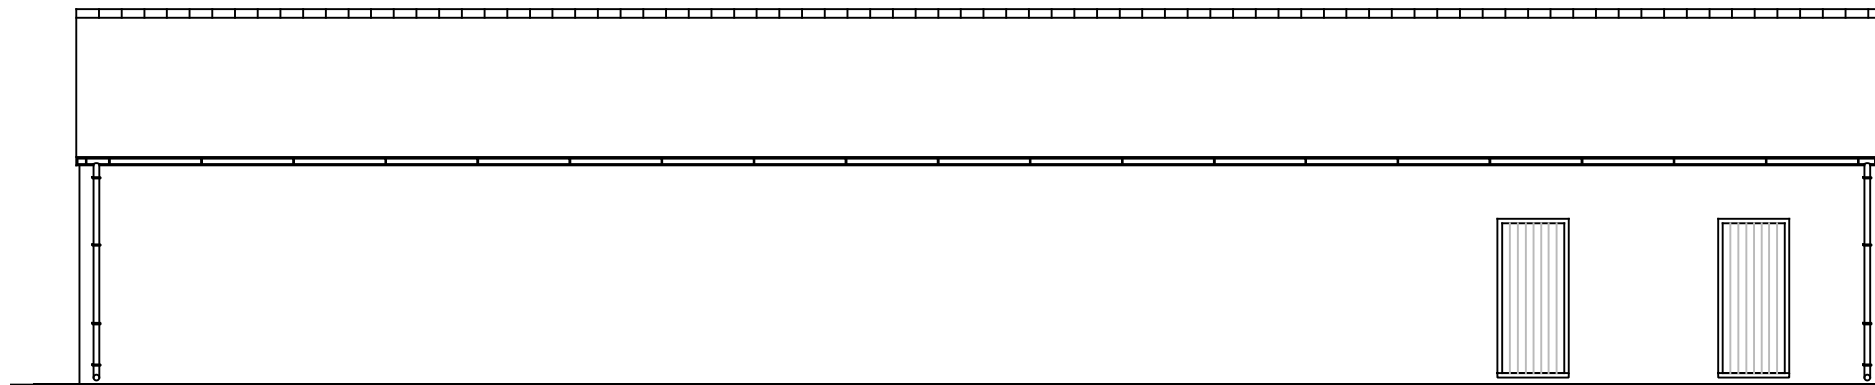


SOUTH EAST ELEVATION

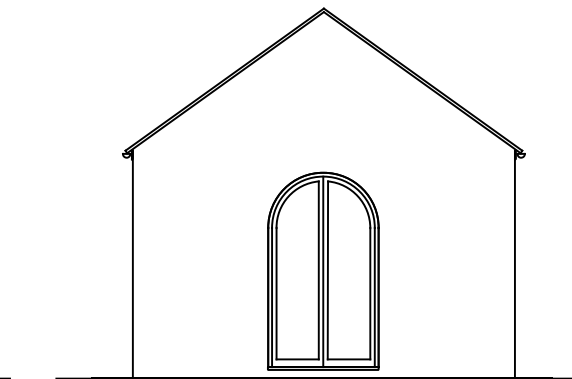

SOUTH WEST ELEVATION

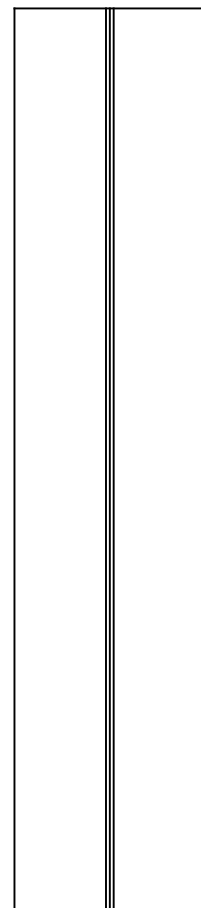

ROOF PLAN  
1/200

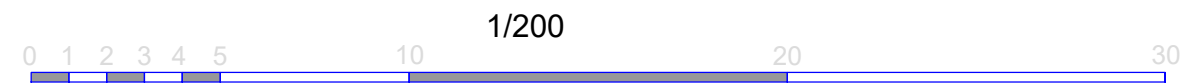

All dimensions to be checked on site Copyright reserved

	Number	Project	Title	Scale
	1870/P/06	Extensions	Garden Room	1/100@A2
		The Grange	As Proposed	Drawn
		Mr and Mrs Martin		Date
				Nov 2022
			Checked	