



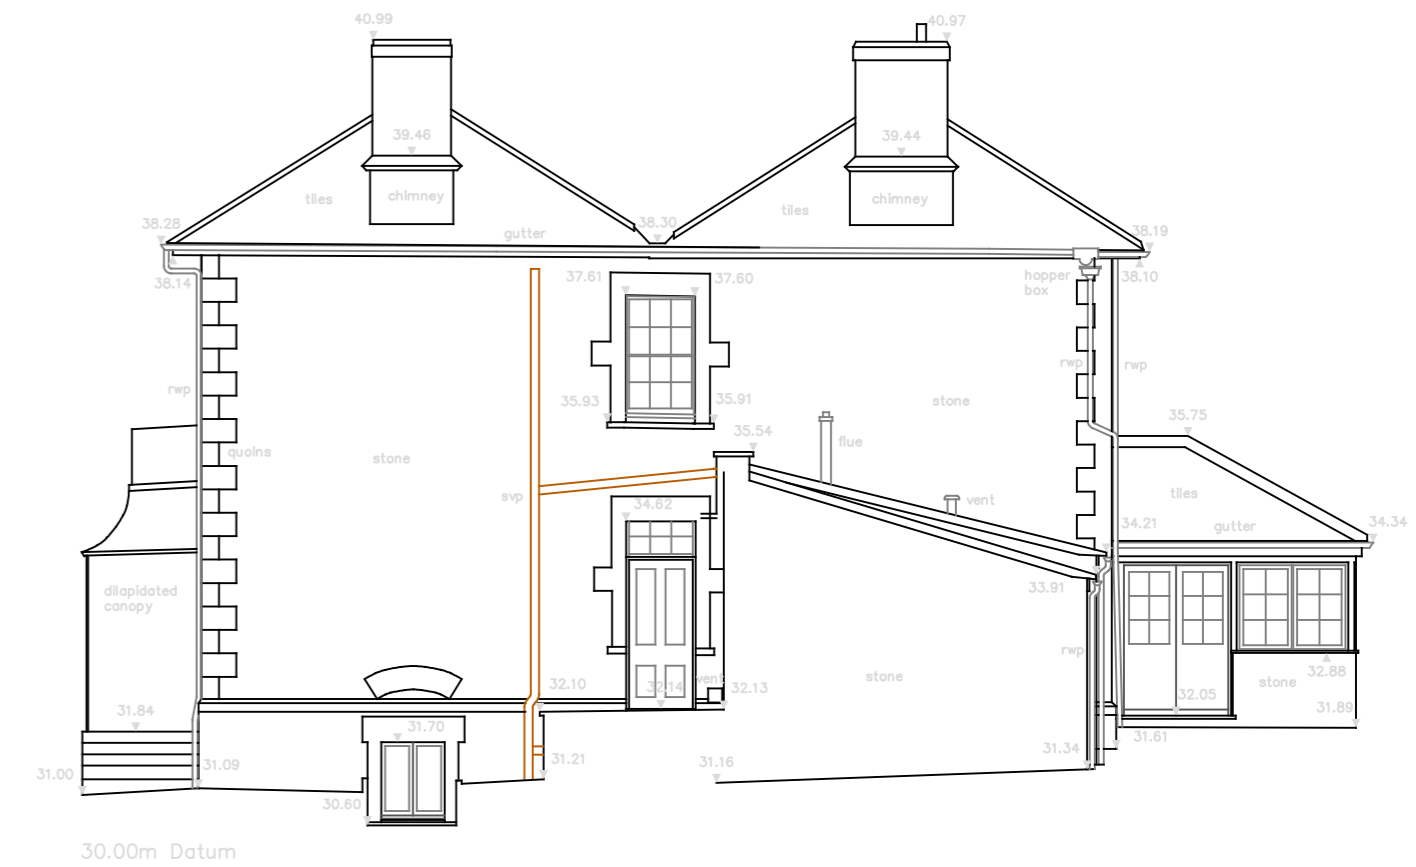

South West Elevation SOUTH WEST ELEVATION



South East Elevation SOUTH EAST ELEVATION

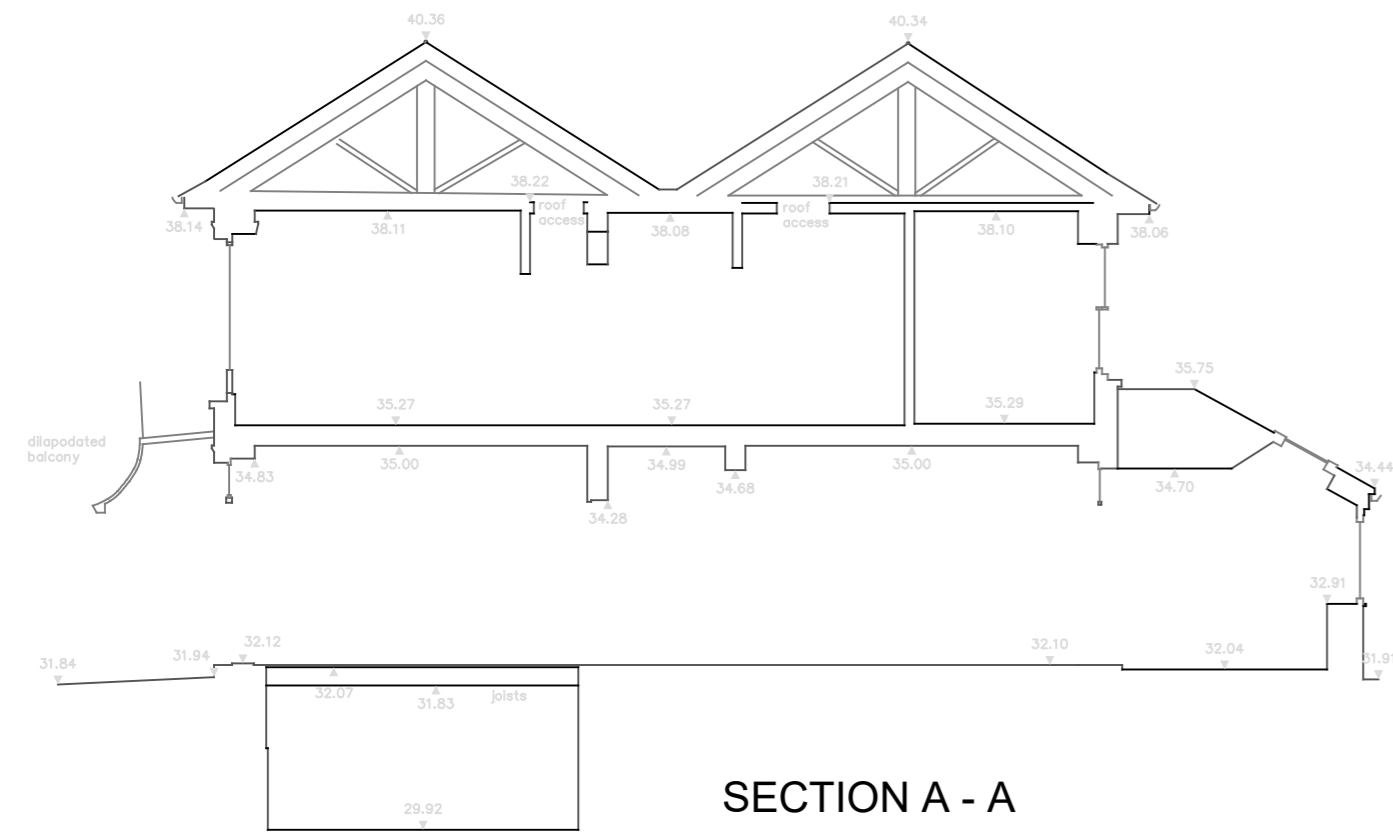

SECTION A - A



NORTH EAST ELEVATION



NORTH WEST ELEVATION

