


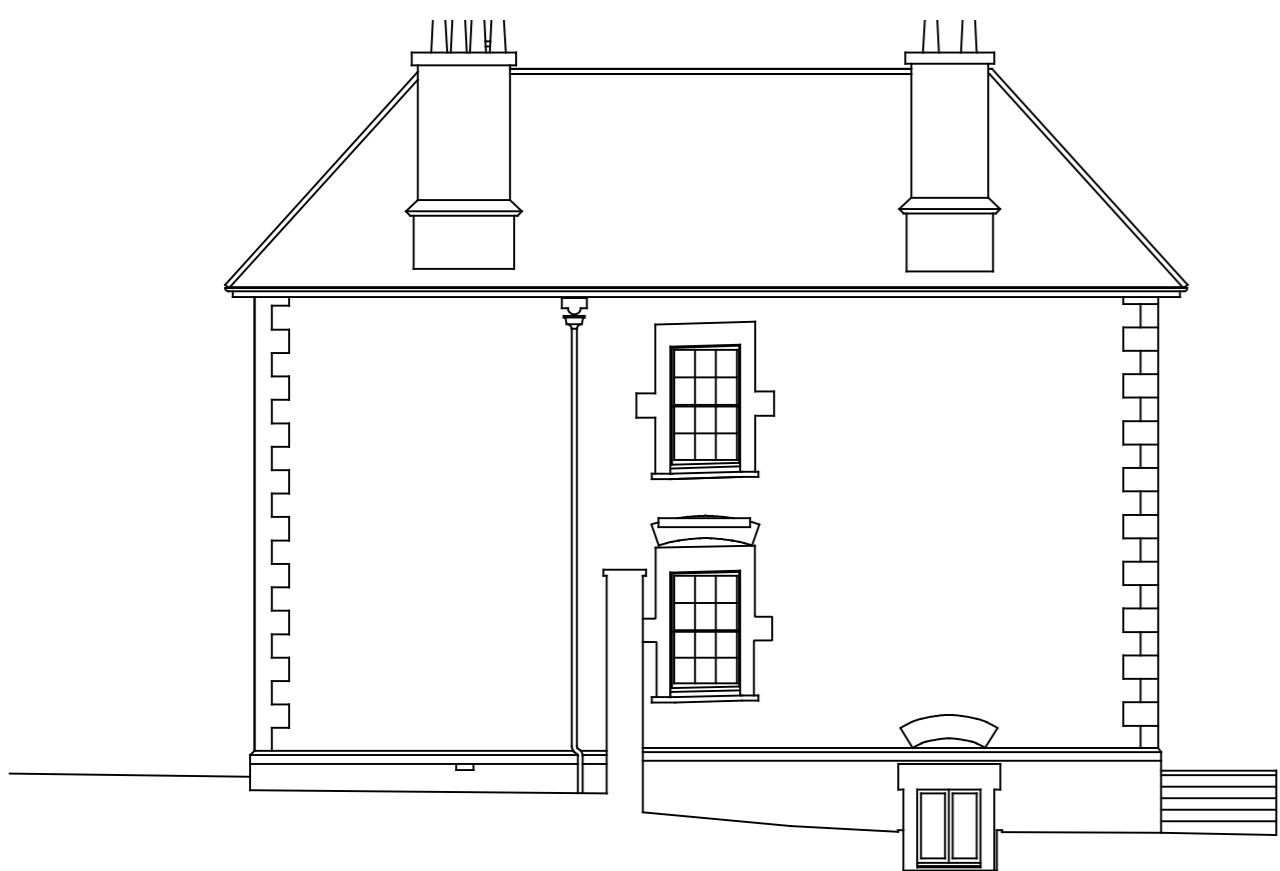


SOUTH WEST ELEVATION




NORTH EAST ELEVATION




NORTH WEST ELEVATION

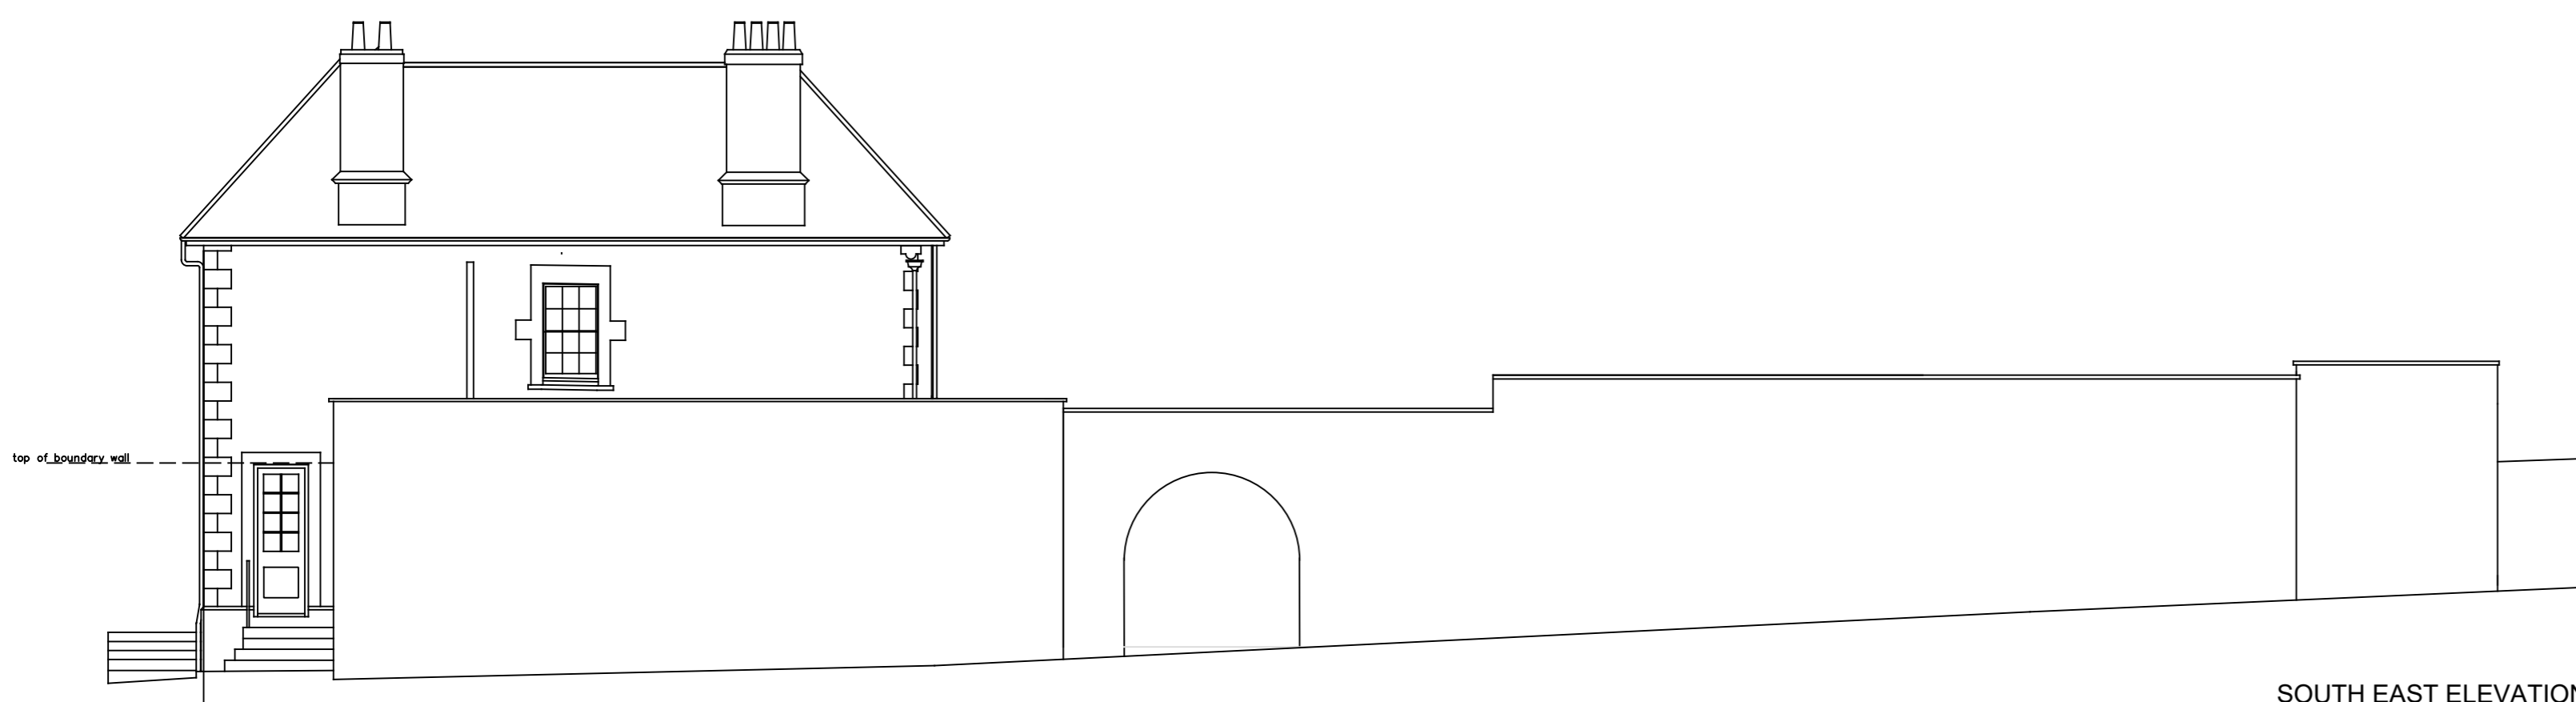


SOUTH EAST ELEVATION

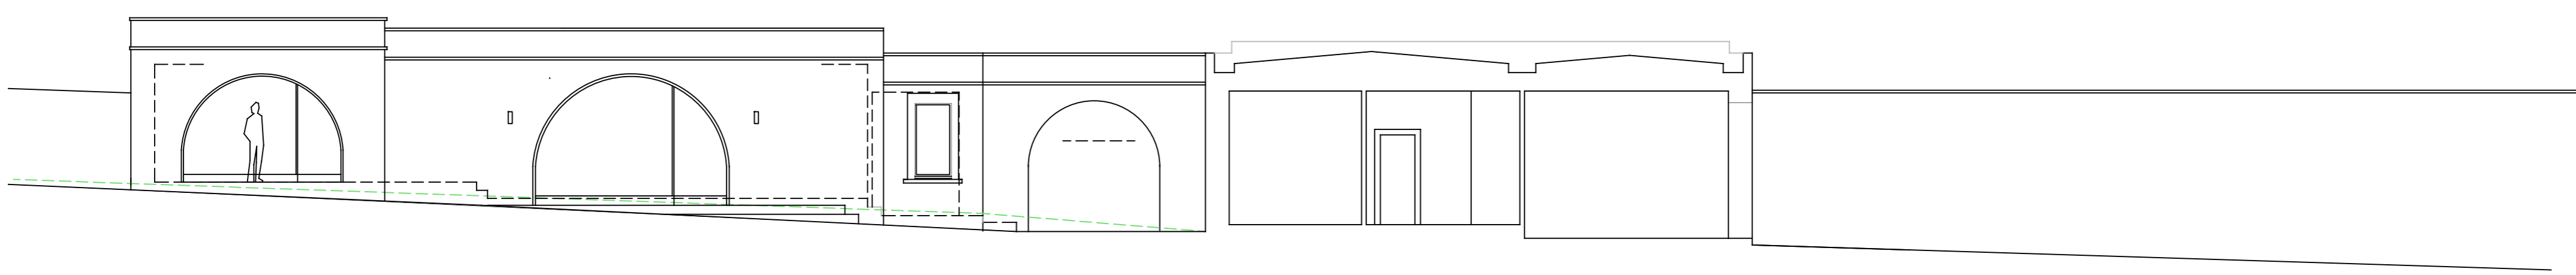

SECTION A - A

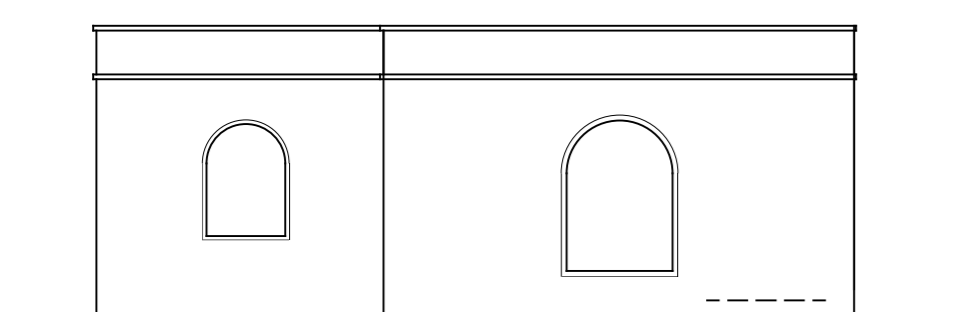

NORTH EAST ELEVATION
of the annexe

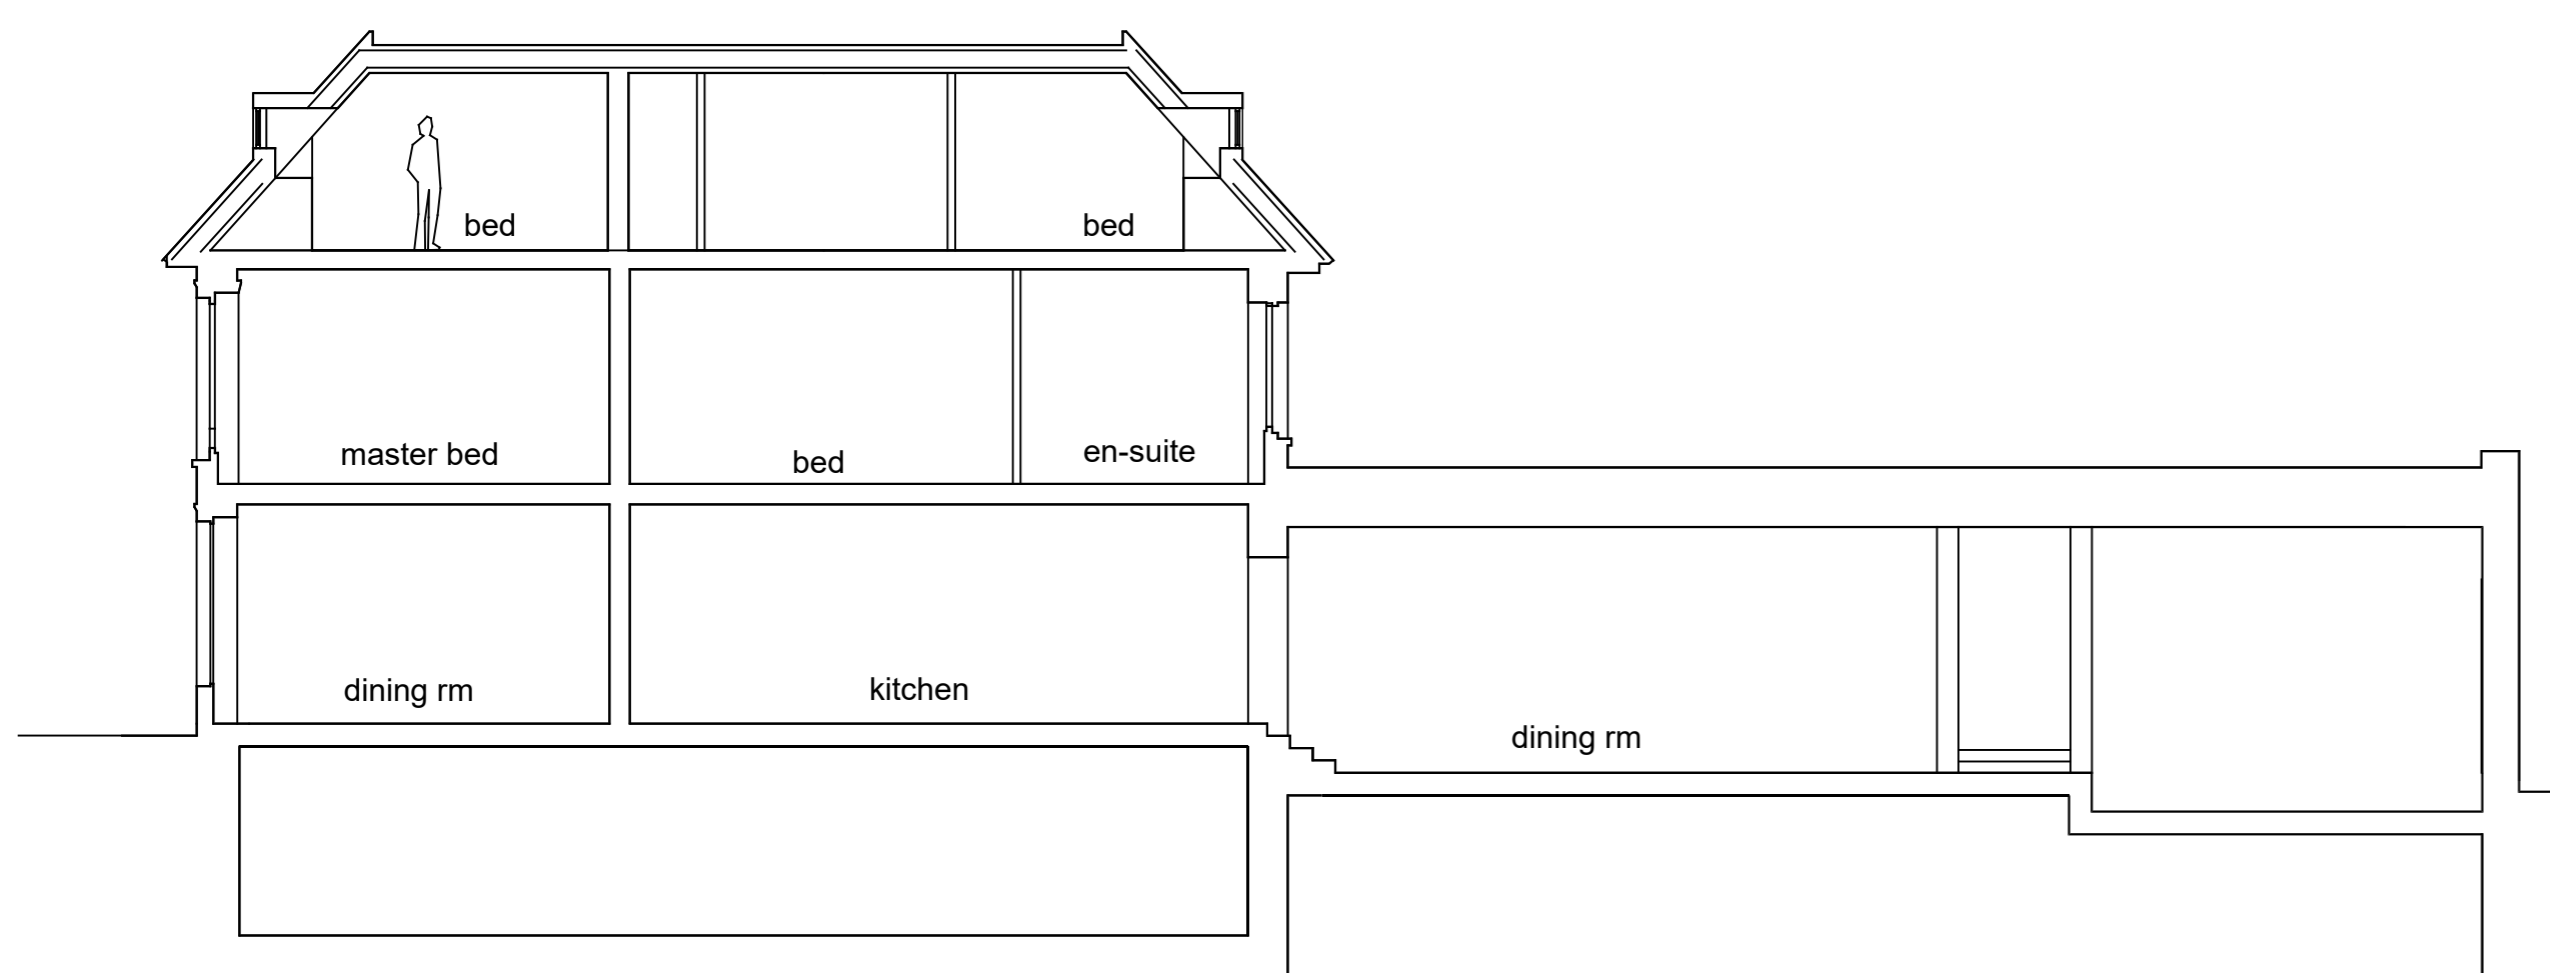

SECTION B - B

