



Do not scale from this drawing other than for planning purposes.

Contractor to check all dimensions prior to commencement on site and notify the architect of any errors, omissions or discrepancies.
The architect retains copyright of this drawing, no copies or alterations may be made without their permission.



CDM Design Risk Assessment
Refer to Risk Assessment/Health and Safety Plan
The following particular risks have been identified:

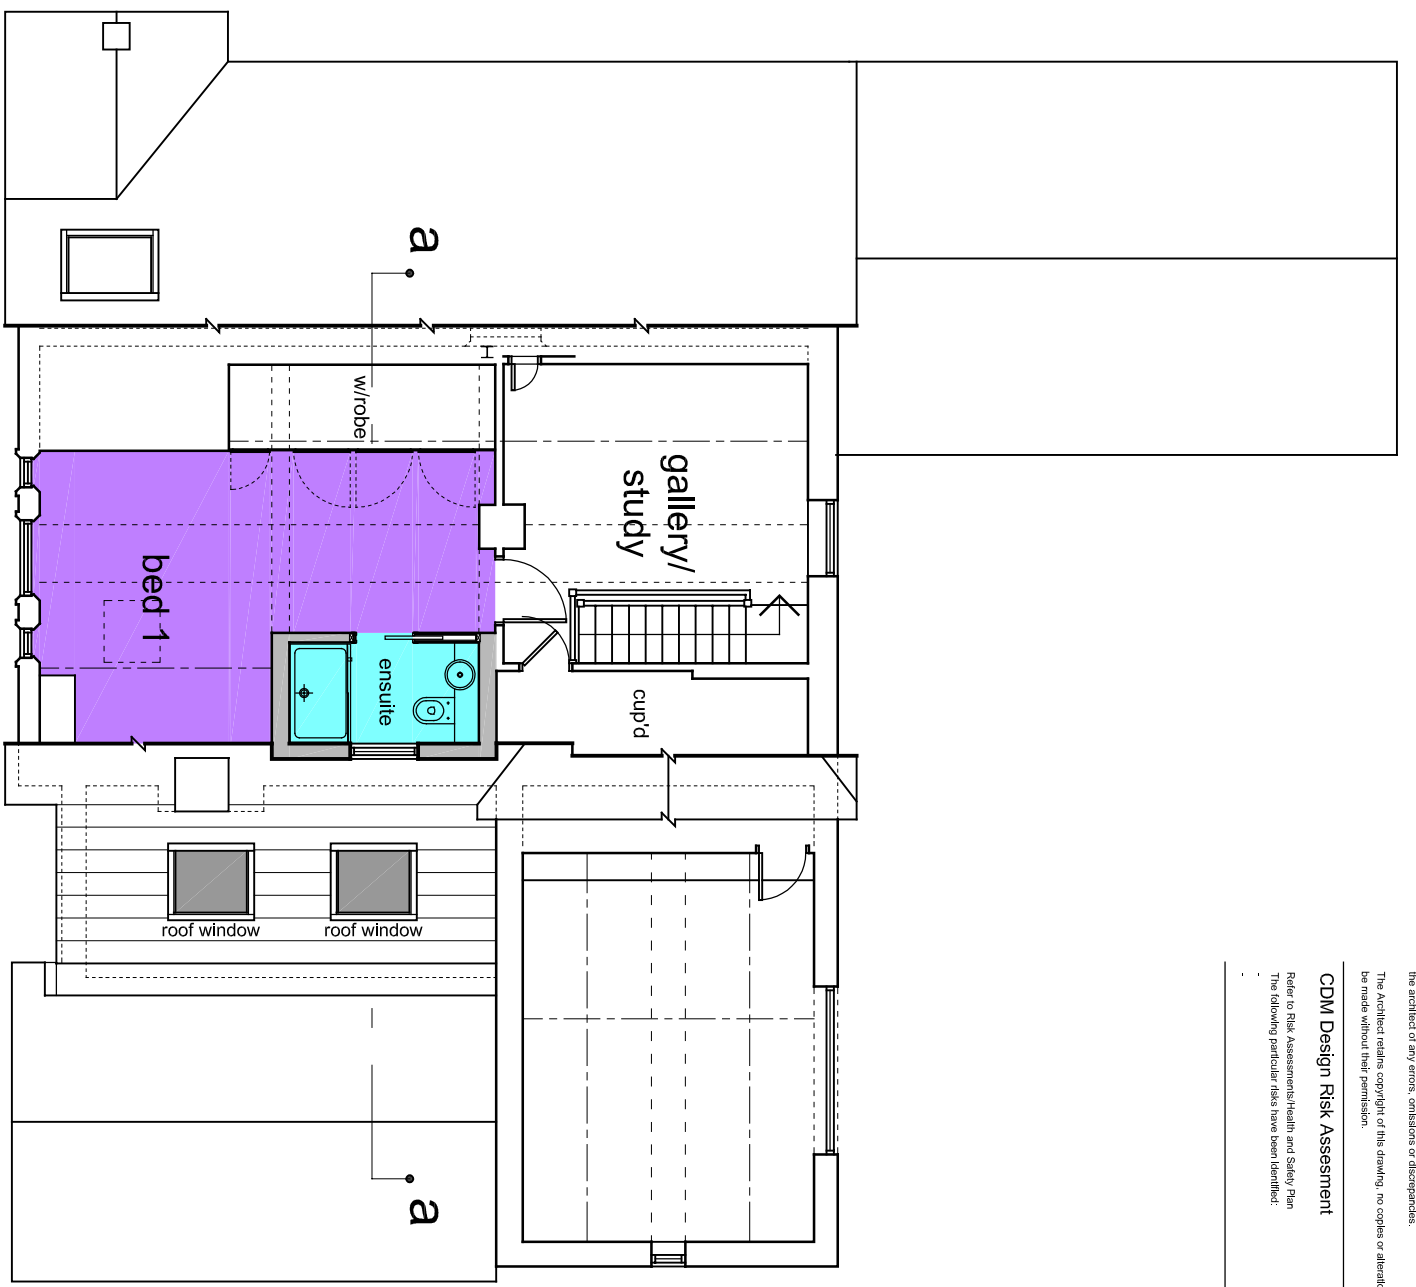

First

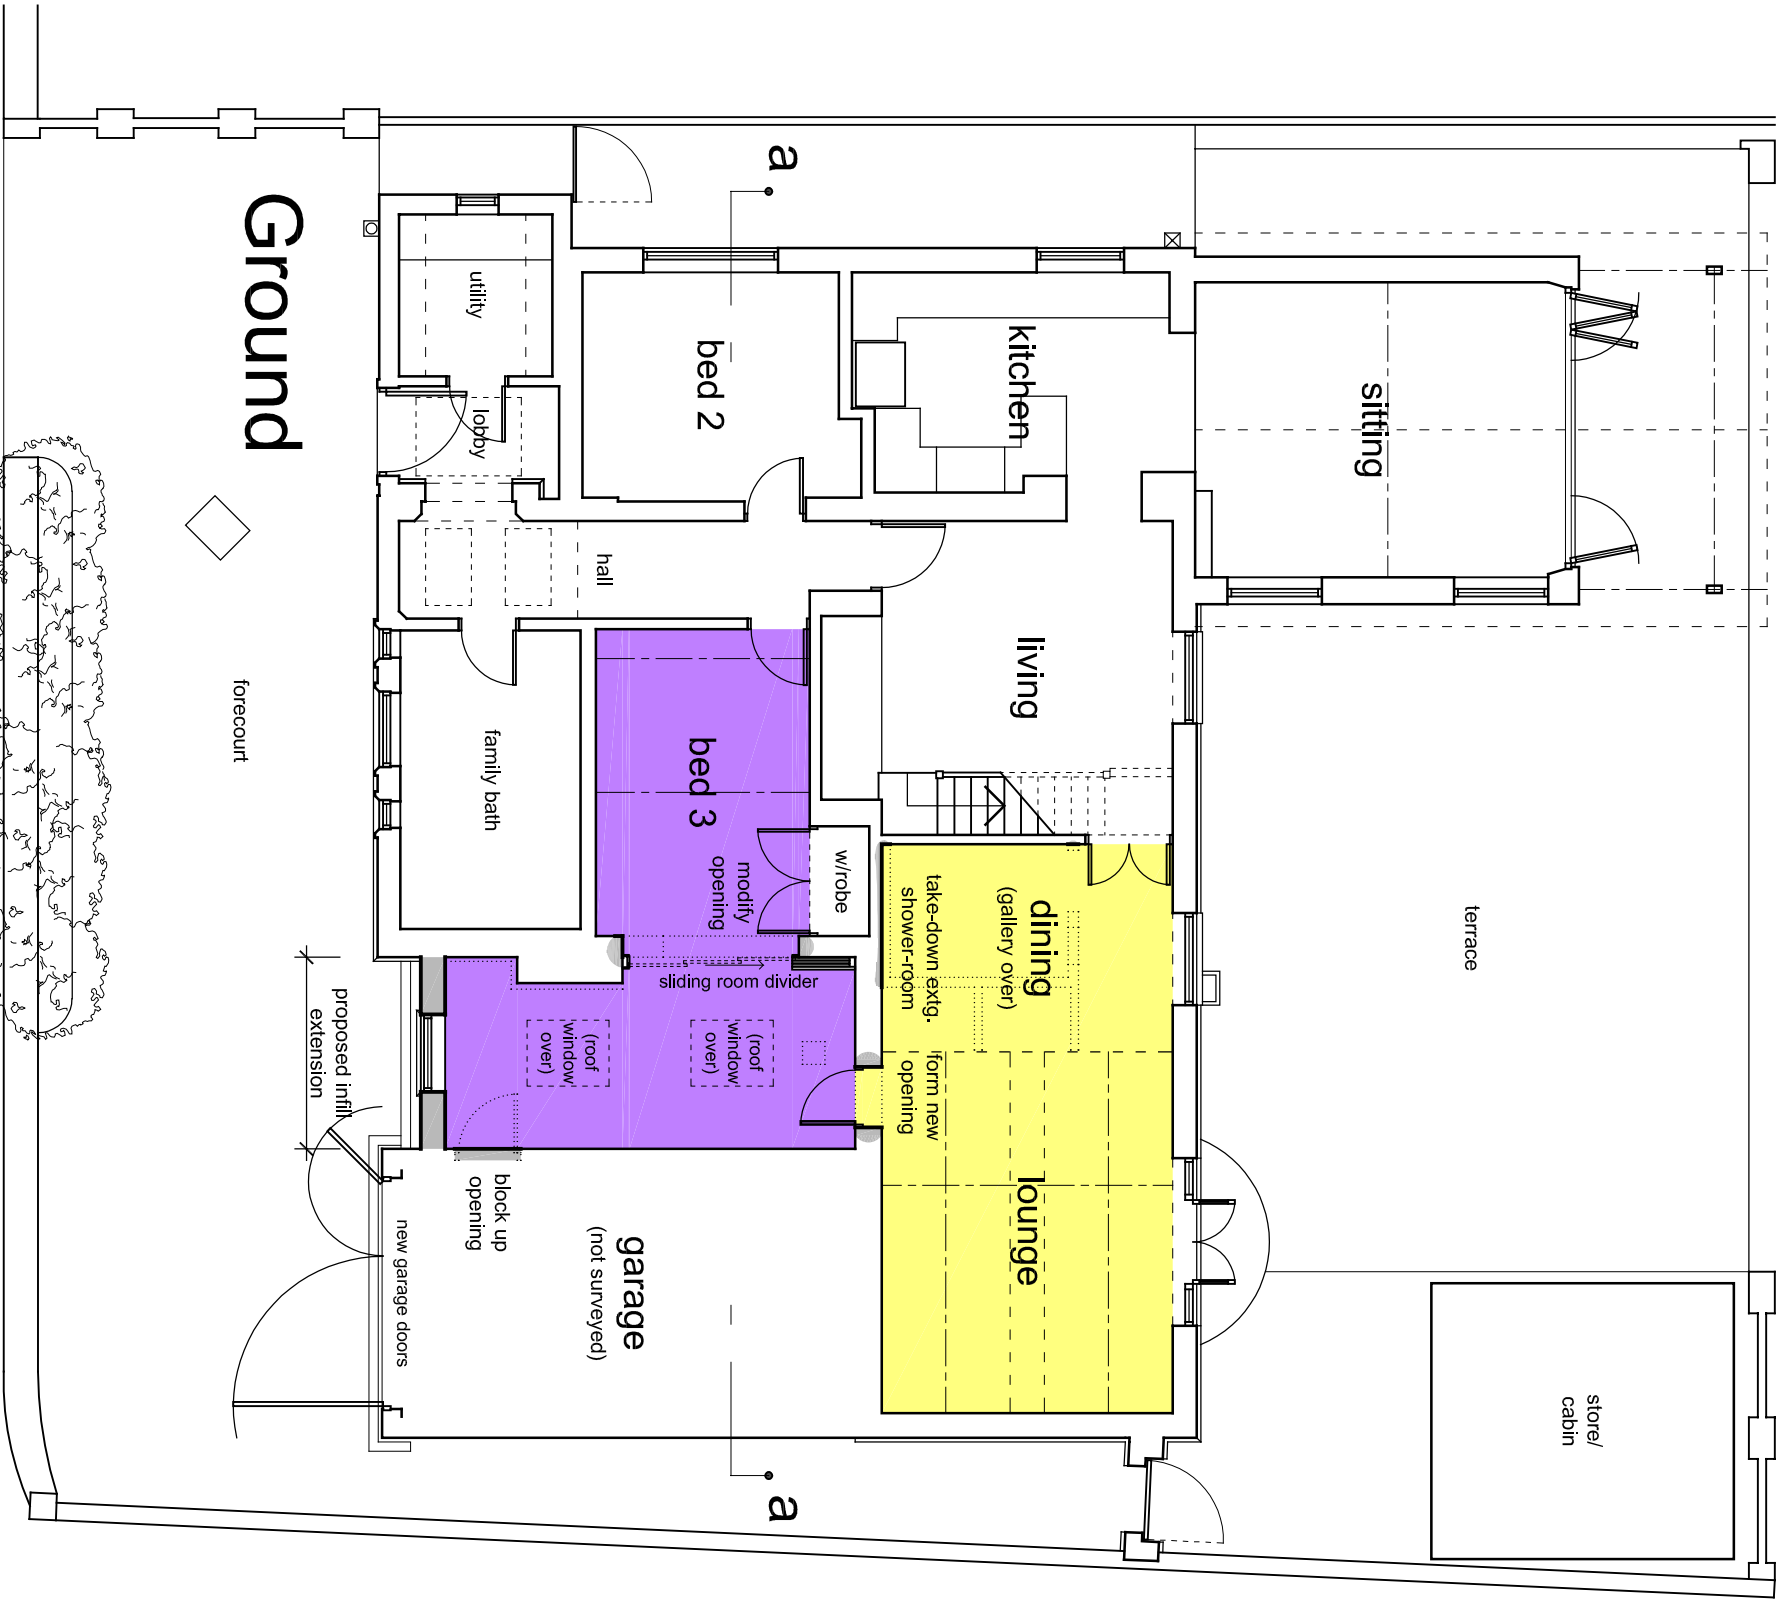

Ground

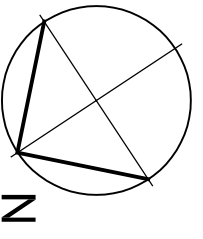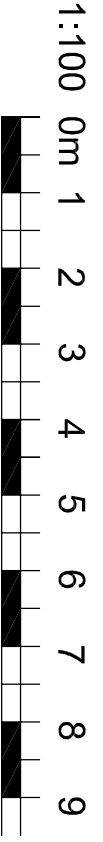

PLANNING

Alterations and Extension
The Old School, Brook St. Huncoate
For Mr. S Bland.

Proposed Plans

project no.	diag. no.	rev.
B17	(PL)01	--
scale	date	by
1:100 @A3	Nov '22	jem