


Do not scale from this drawing other than for planning purposes.


Contractor to check all dimensions prior to commencement on site and notify the architect of any errors, omissions or discrepancies.  
The architect retains copyright of this drawing, no copies or alterations may be made without their permission.

**CDM Design Risk Assessment**  
Refer to Risk Assessment/Health and Safety Plan  
The following particular risks have been identified:

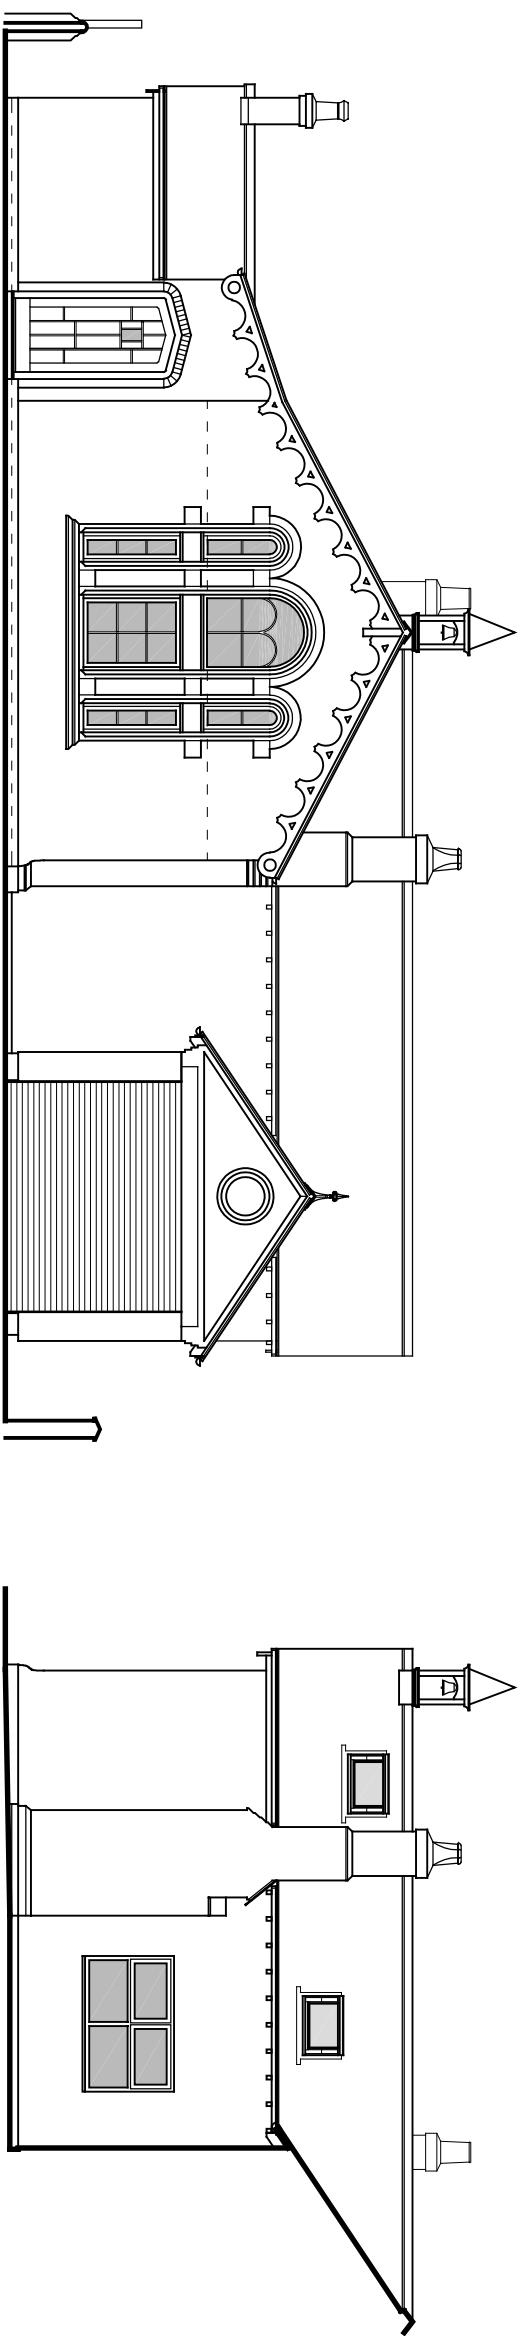


Front

Side

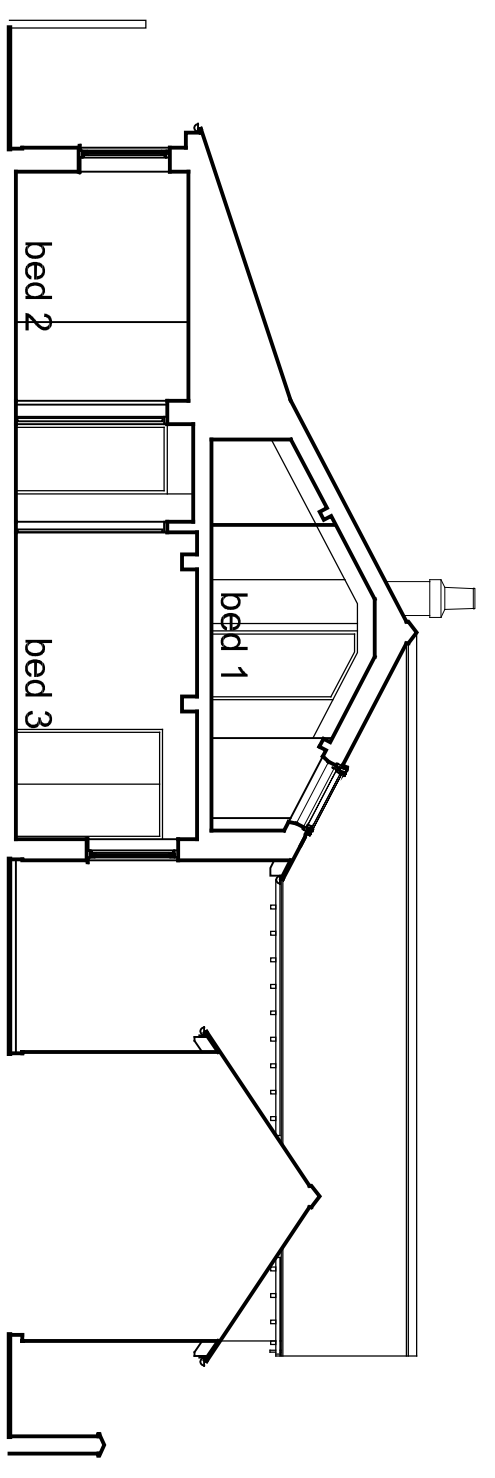

Section a-a

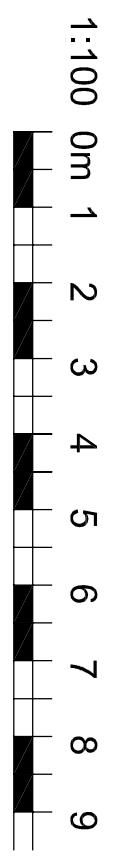

Existing

Alterations and Extension  
The Old School, Brook St. Huncoate  
For Mr. S Bland.

**Existing**  
Elevations - Section a-a

project no.	diag. no.	rev.	
B17	(EX)02	--	
scale	date	@	ref
1:100 @A3	Sept '22		jem