


Use dimensions shown - Do not scale. All dimensions are in millimetres. This drawing is copyright.

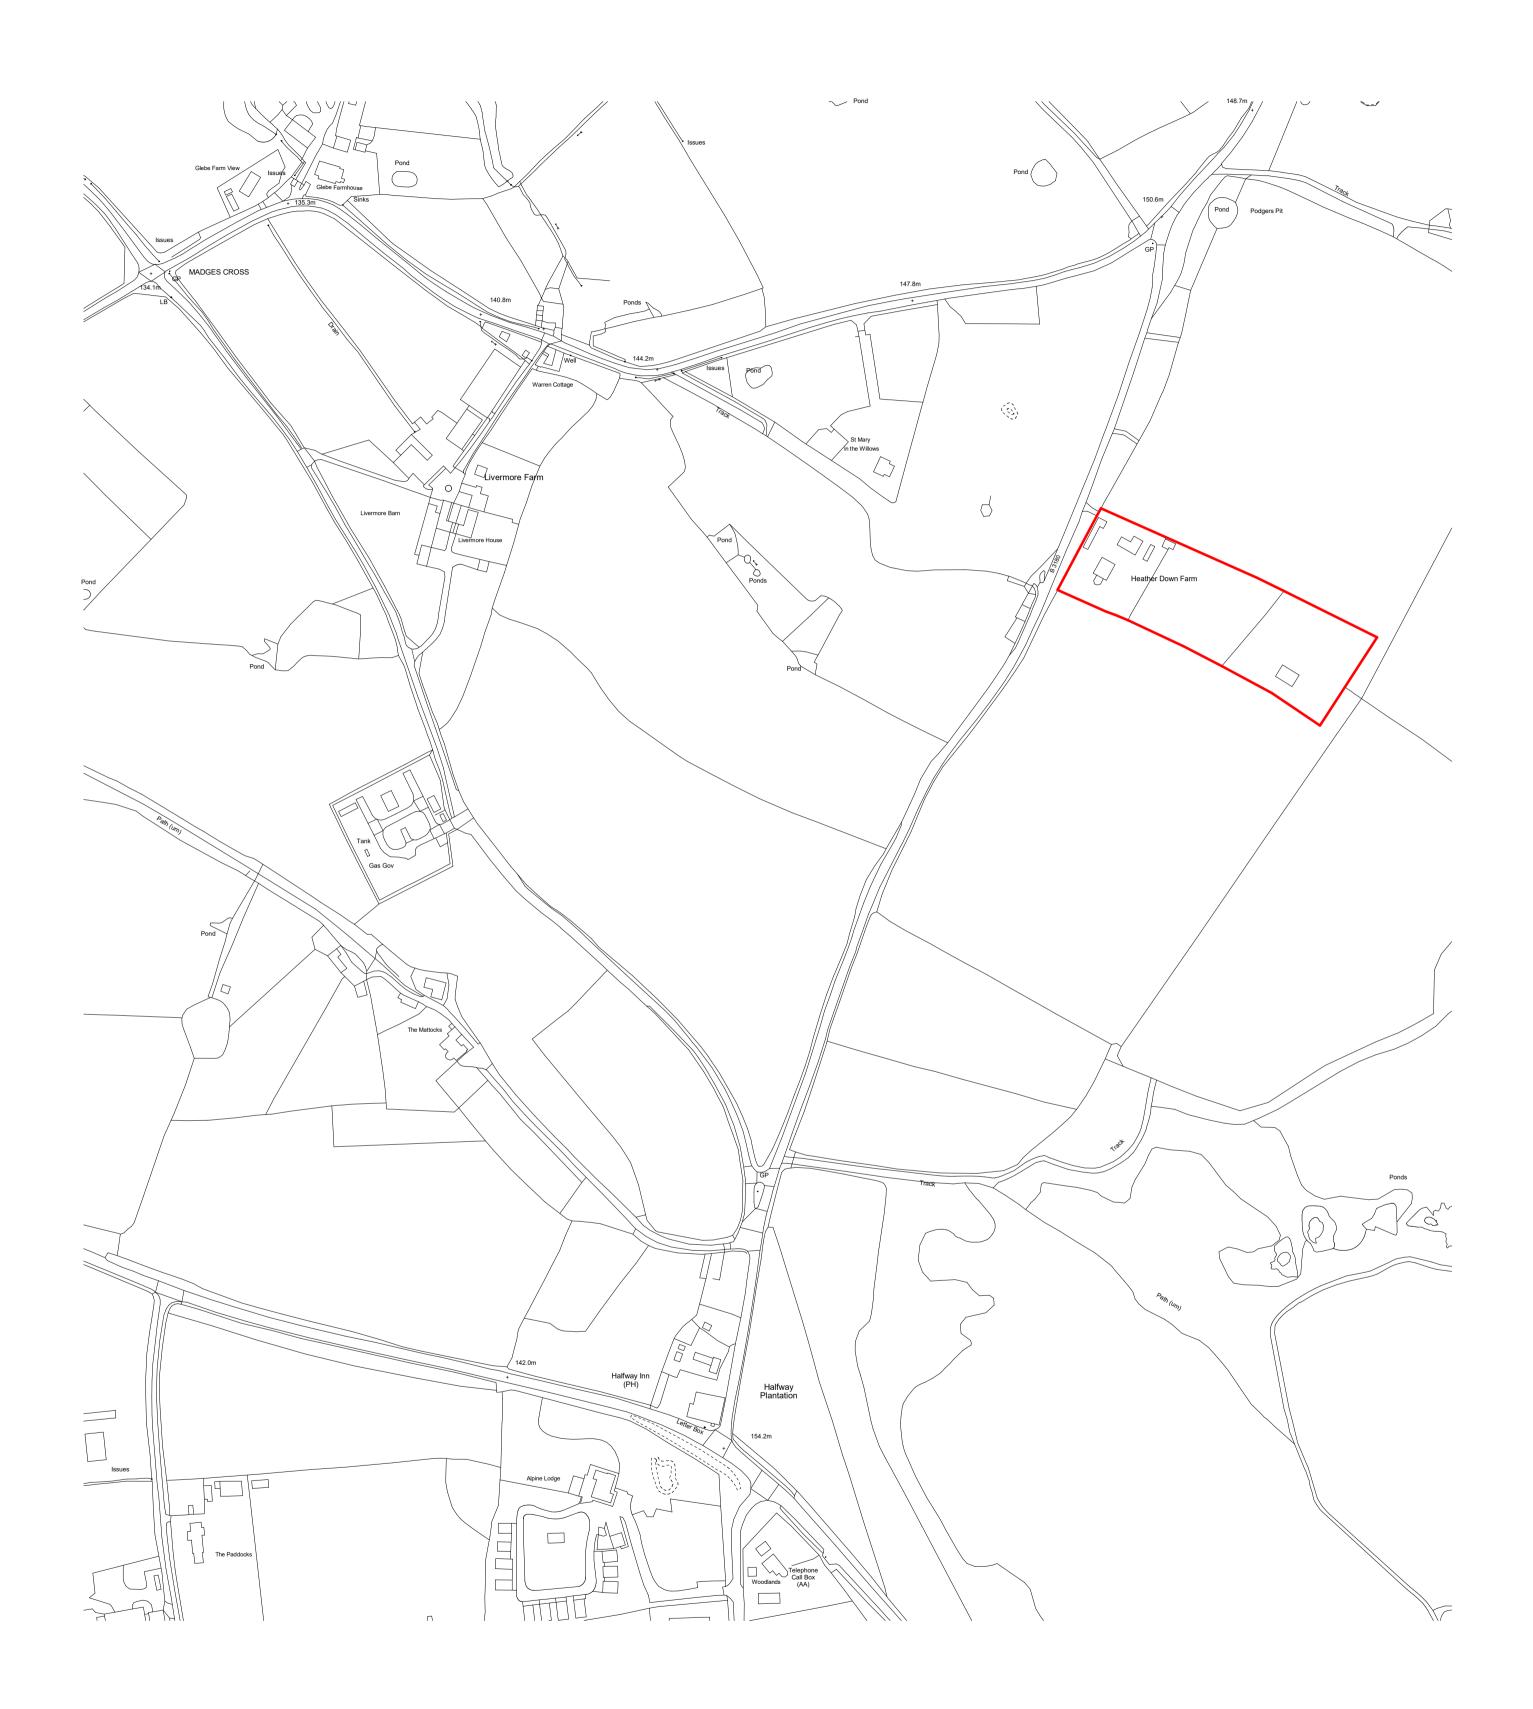

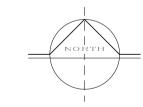

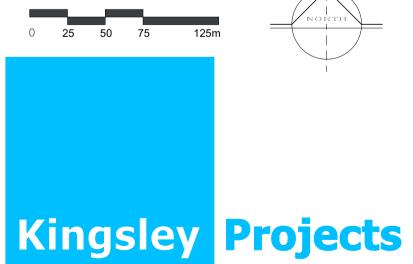



project Lawful Use Application Static Residential Caravan and Garden Curtilage Heatherdown Farm, Aylesbeare, EX5 2DQ

client Mrs R Dickman Location Plan

drawn	BKT	
scale	1:2500	@A1
drg. no	D046 / 22 / 100	
date	02.12.22	
checked	SKW	