


To check this drawing has been printed to the intended scale this bar should be 25mm long

# MapServe

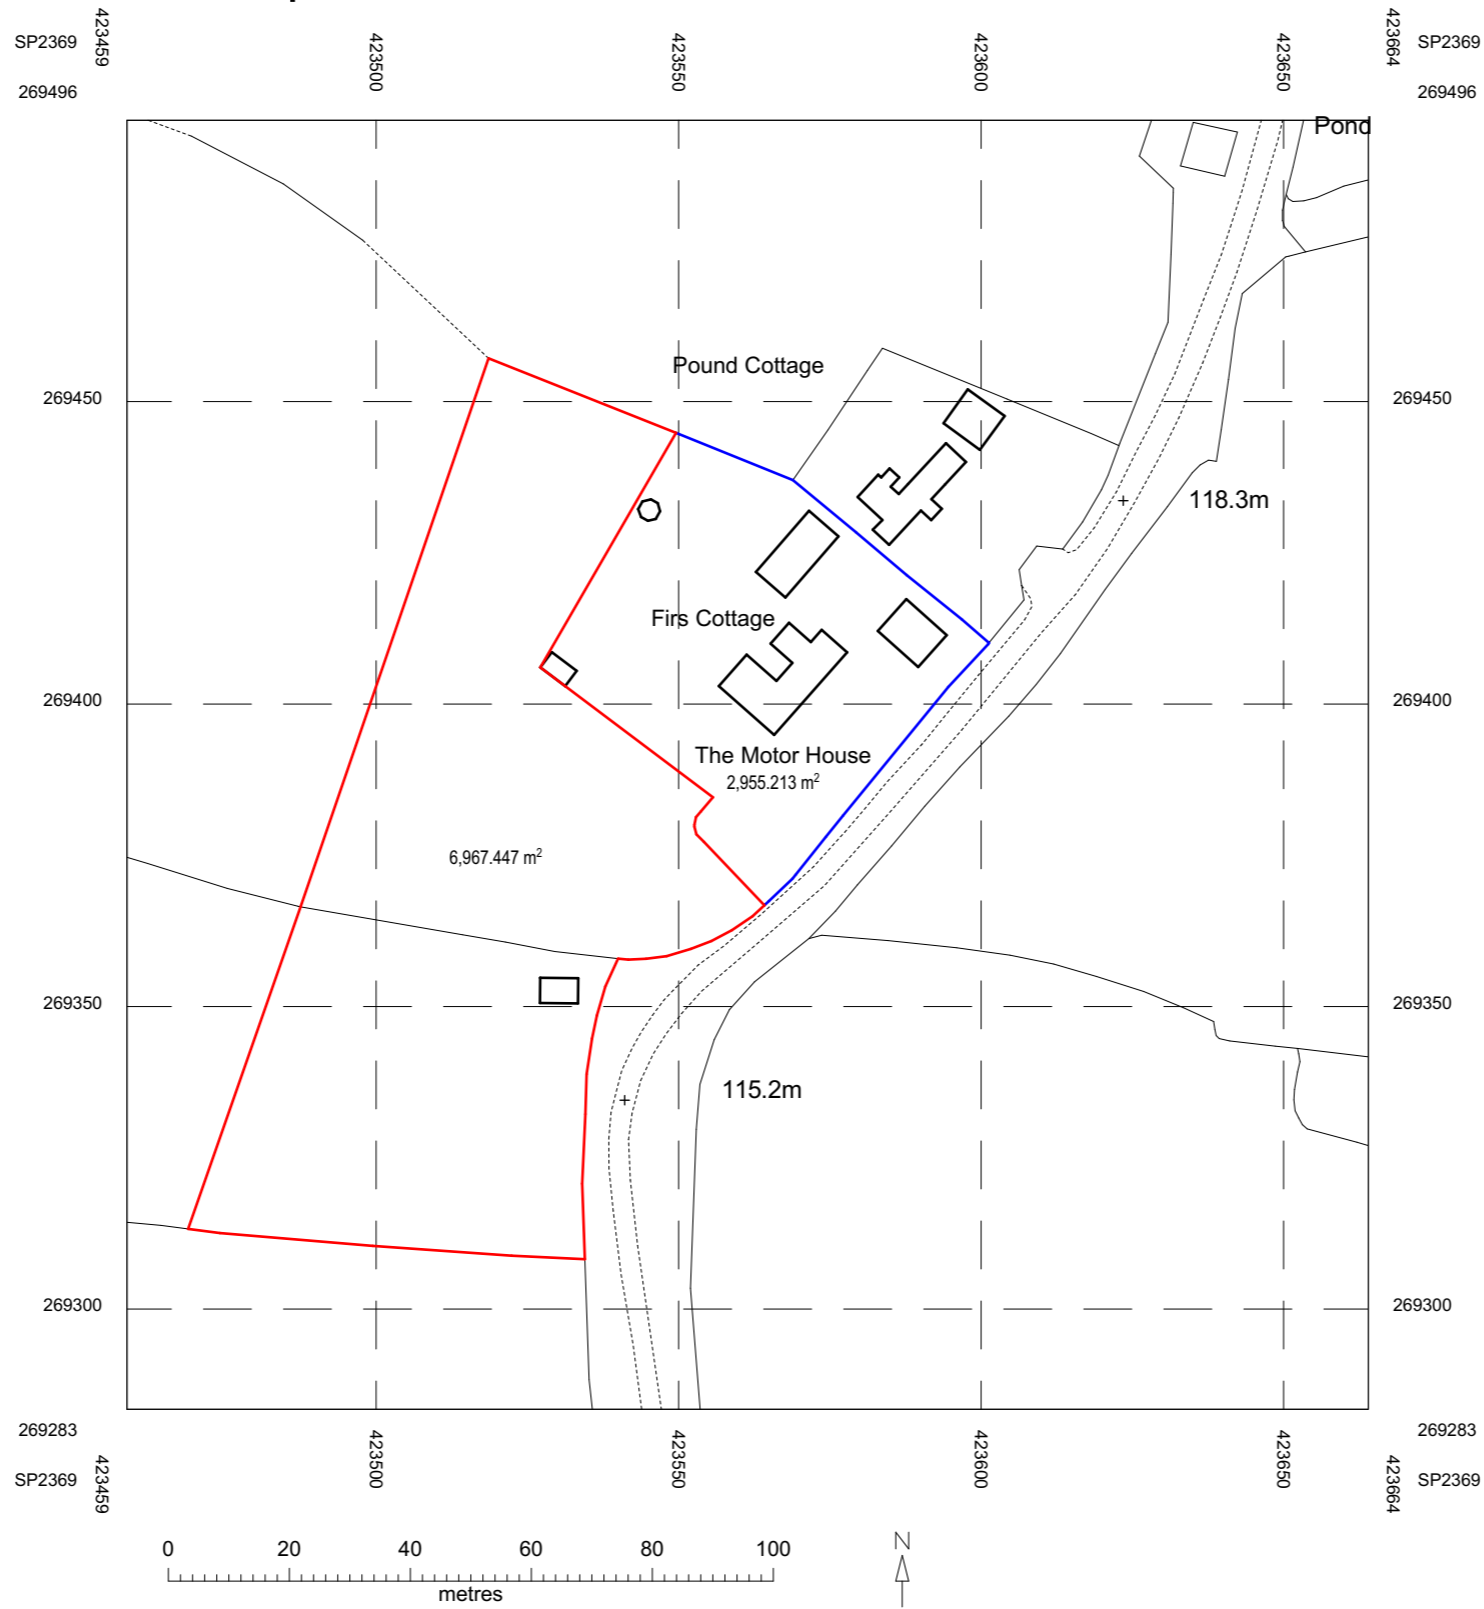

- NOTES:**
1. This drawing is copyright of Studio 27 Architects.
  2. Do not scale from this drawing, work to figured dimensions only. Notify any discrepancies to the Architect / Contract Administrator prior to commencing any work.
  3. All levels are in metres above ordnance datum. All dimensions are in mm (u.n.o.).
  4. The Contractor is responsible for coordinating all aspects of the Works, including Sub-contractors Works.
  5. All proprietary systems to be installed in strict accordance with the manufacturer's recommendations.
  6. For ordnance survey coordinates and setting out refer to setting out drawings.
  7. The Contractor is responsible for the design and detailing of all temporary works.
  8. This drawing is to be read in conjunction with all other associated project documents including drawings, models, specifications, schedules and related consultants' documents.

**HEALTH & SAFETY INFORMATION:**

In addition to the hazard/risks normally associated with the types of work detailed on this drawing take note of the hazards listed below. It is assumed that all works on this drawing will be carried out by a competent contractor working, where appropriate, to an appropriate method statement.

Date	Rev	By	Details
29/03/2022	01	DE	Planning Issue - Pre-app advice
24/11/2022	02	DE	Planning application issue

**LOCATION KEY**

**Planning**

**STUDIO 27 architects**

Bromsgrove (Head Office):  
The Studio, 27 Gleeneagles Drive, Blackwell,  
Bromsgrove, B60 1BD  
Tel. 0121 445 1846

Shipston-On-Stour:  
1st Floor, The Mill, Mill Street  
Shipston on Stour, CV36 4AW  
Tel. 01608 662 020  
mail@studio27.org.uk

**Project**  
New Stables  
Firs Cottage, Haseley Green CV35 7LT

**Client**  
Mr J Smith

**Drawing Title**  
Location Plan

Date	Scale	Checked
24/11/2022	1:1250 @A3	BF
Project Ref.	Drawing No.	Revision
22-5722	100	02