


REVISIONS					
Date	Rev.	Description	Drawn	Chk'd	App'd

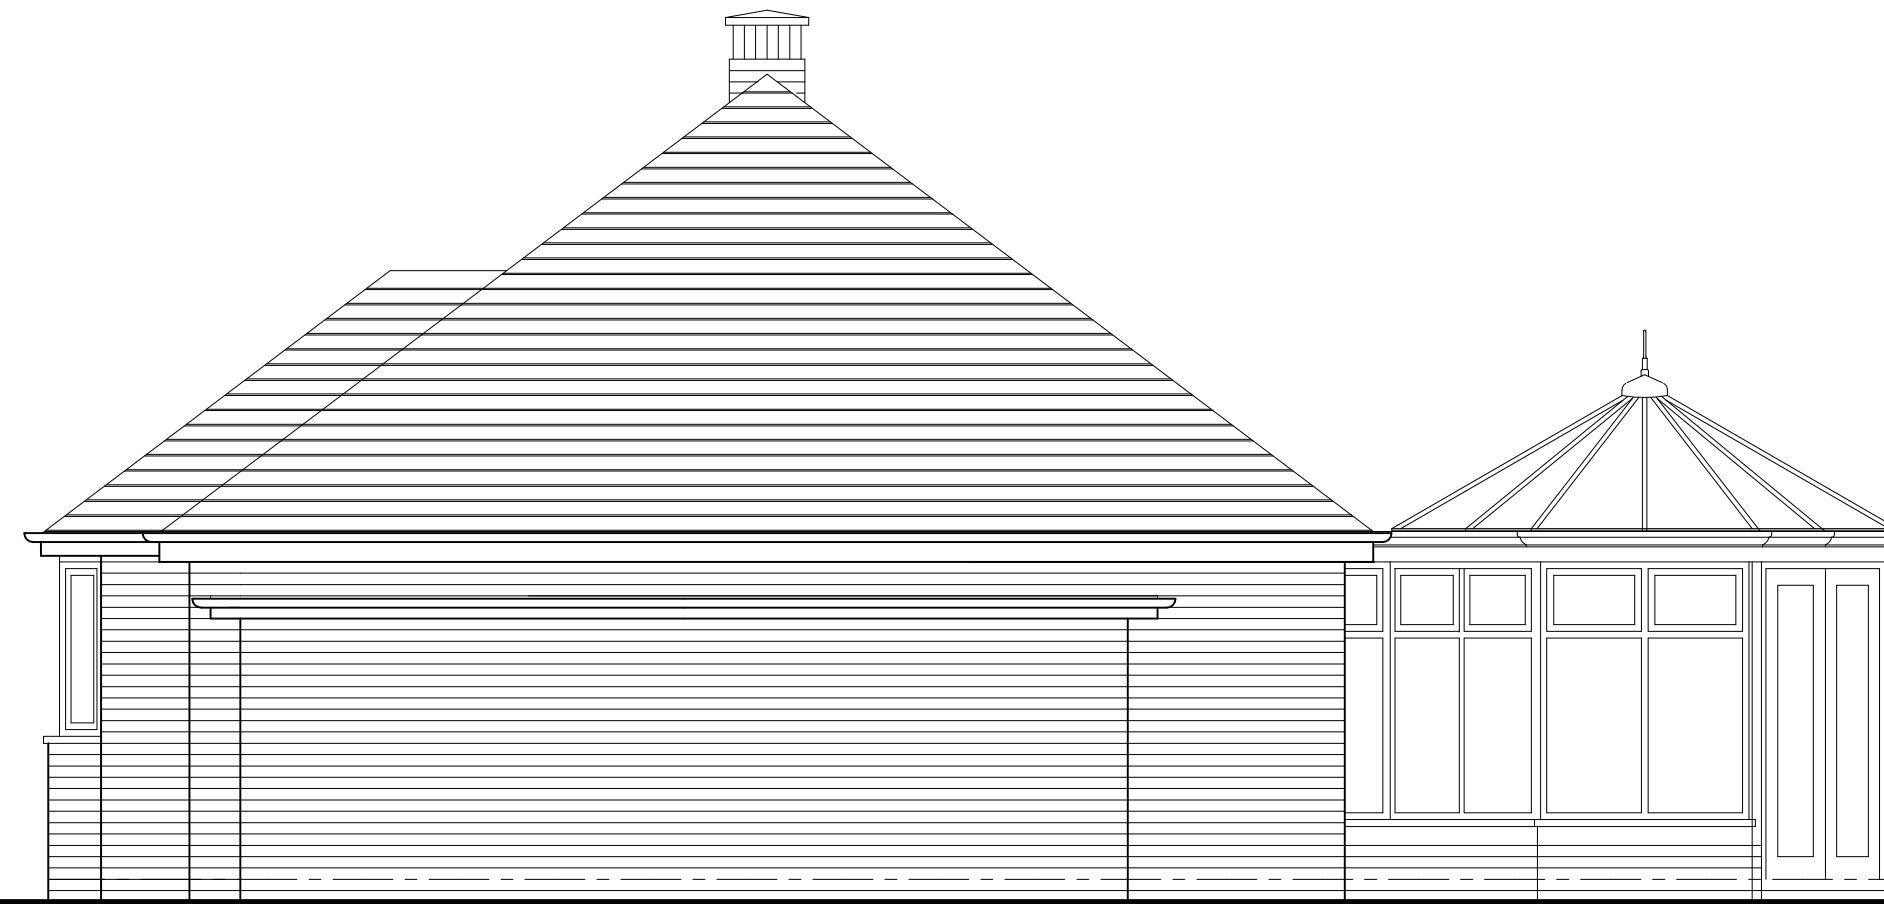

EXISTING SIDE ELEVATION - FACING SOUTH EAST



EXISTING SIDE ELEVATION - FACING NORTH WEST


EXISTING EXTERNAL FINISHES

PITCHED ROOF: SLATE ROOF COVERING

EXTERNAL WALLS: FACING BRICKWORK

WINDOWS: UPVC & TIMBER

EXTERNAL DOORS: UPVC & TIMBER

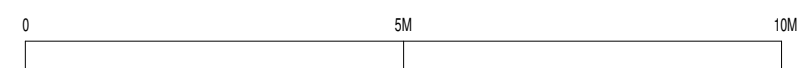

COPYRIGHT The copyright of this drawing is vested in the designers and must not be reproduced without their consent in writing

NOTE Contractors must verify dimensions before commencing any work, fabrication, ordering or shop drawings. Do not scale from this drawing

SCHEME

PROPOSED EXTENSIONS & ALTERATIONS TO
32 HABBERLEY LANE LOW HABBERLEY
KIDDERMINSTER WORCS DY11 5RA

TITLE

EXISTING ELEVATIONS - SHEET 2

CLIENT

DRAWING No.

22011 10 PA

DATE

JULY 2022

SCALE

1:50
@ A1

DRAWN

BANKSY

JENNINGS HOMER

LYNCH

CHARTERED ARCHITECTS

FIRST FLOOR 103 - 107 BRIDGNORTH ROAD
WOLLASTON STOURBRIDGE WEST MIDLANDS
DY8 3NY

Tel 01384 77732 Fax 01384 76675
Email: info@jhlarchitects.co.uk