


S001 - Existing Site Location


23/05/22

Scale 1 : 500 @A3


Rev:A

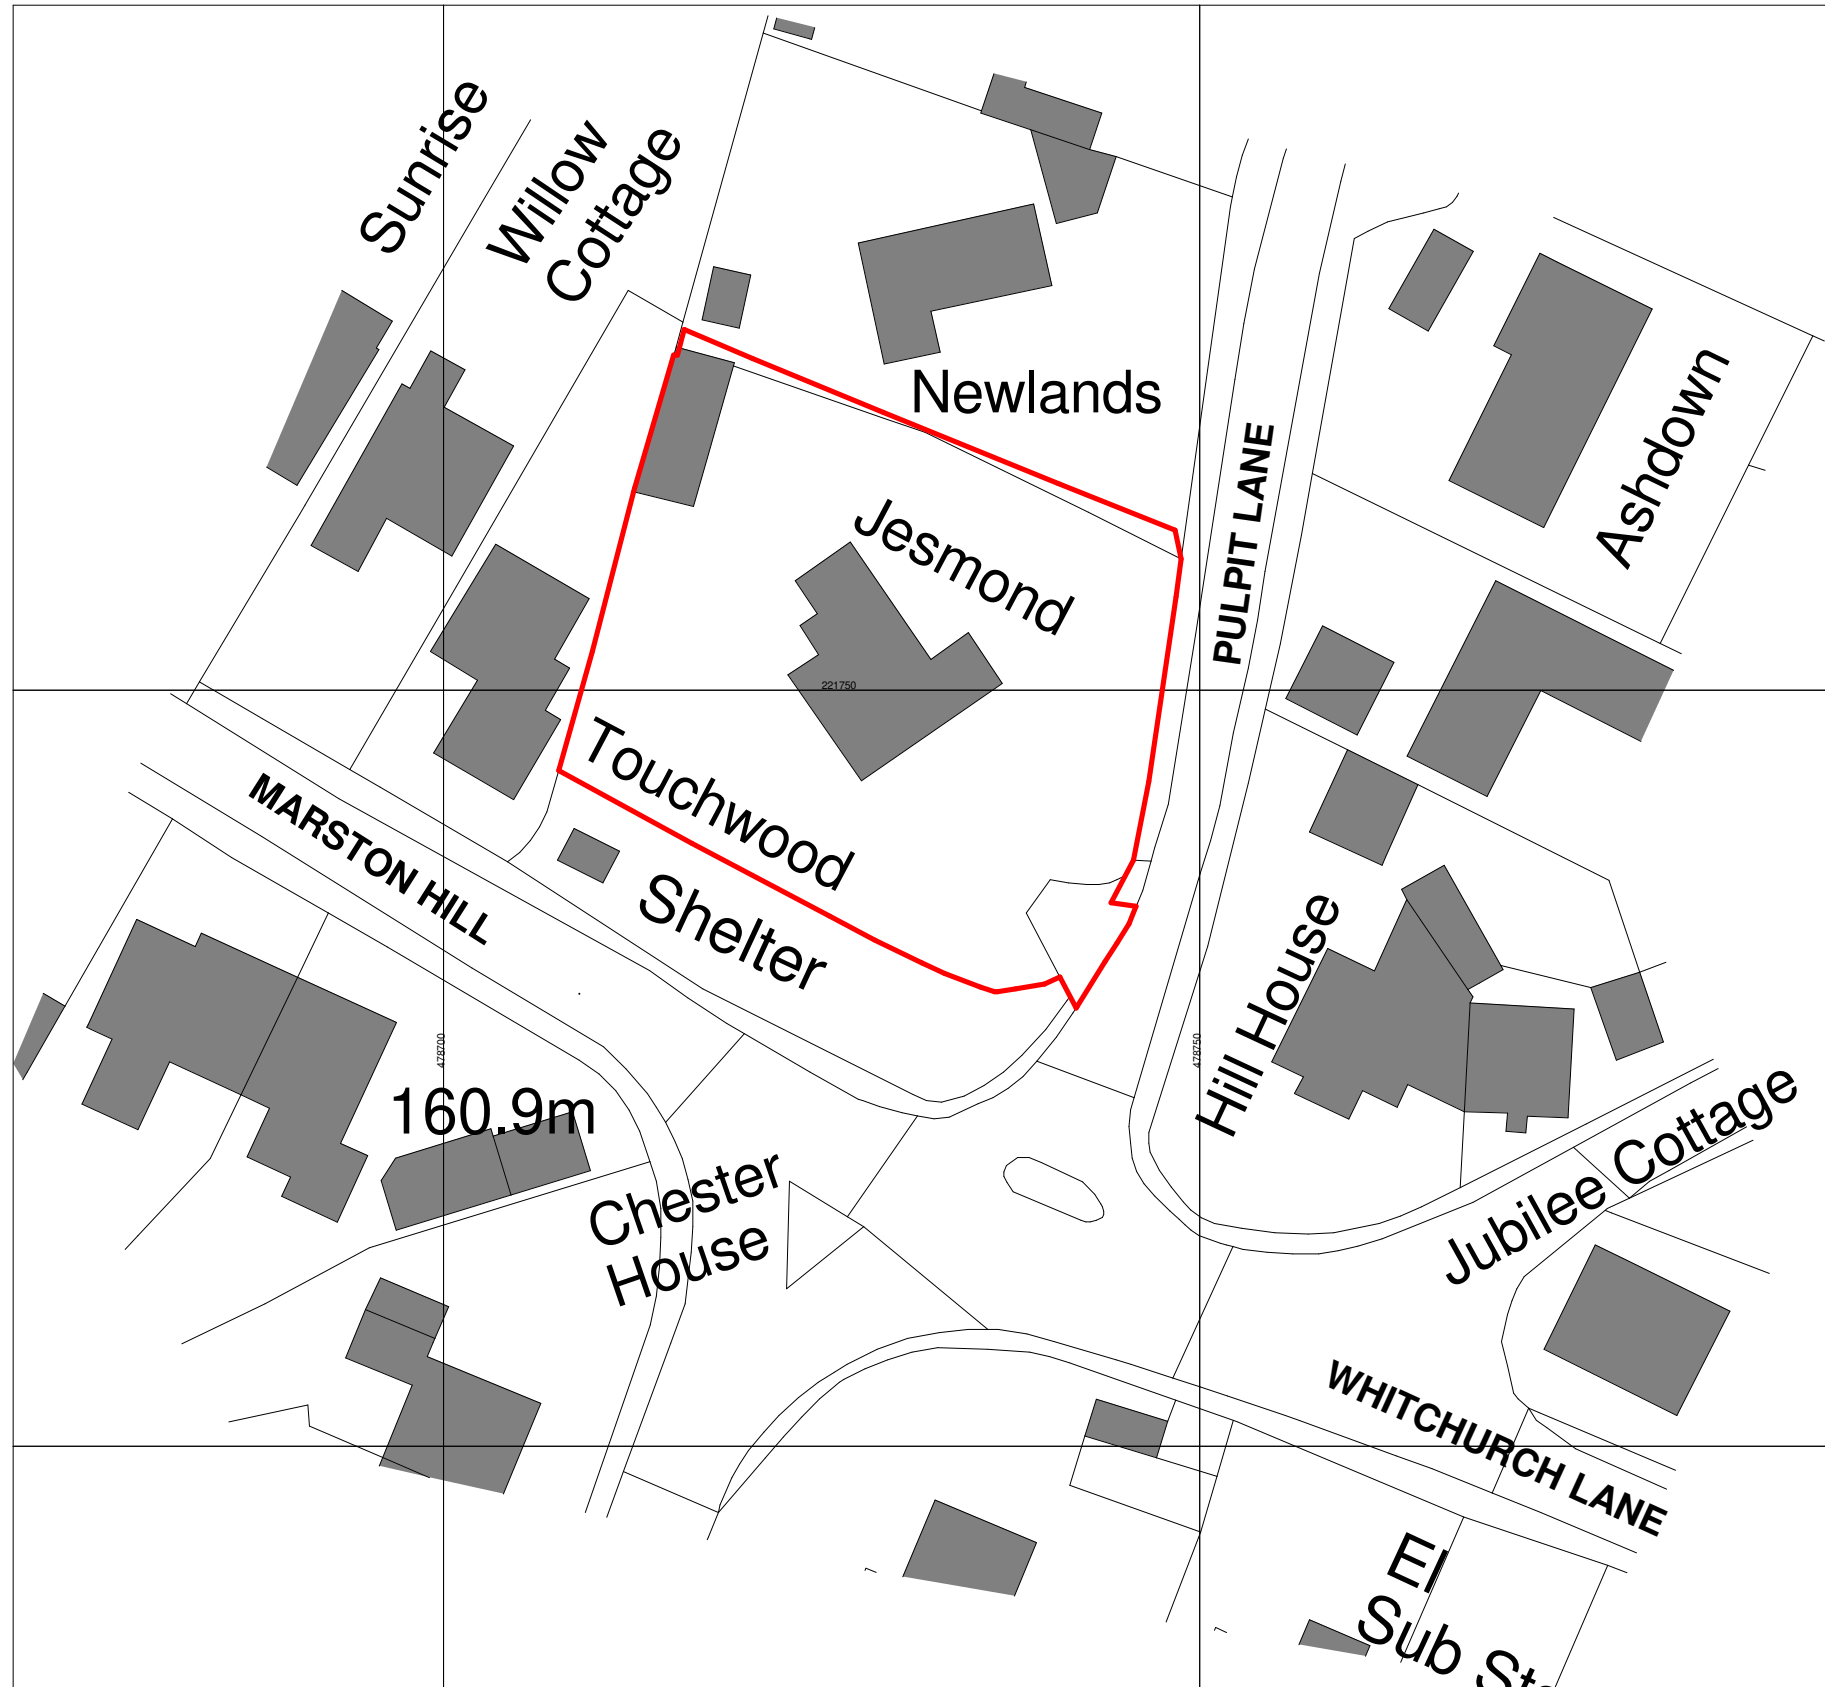

Ordnance Survey, (c) Crown Copyright 2021. All rights reserved. Licence number 100022432

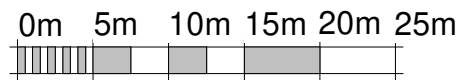

VISUAL SCALE 1:500 @ A3

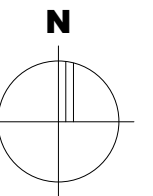

21018

Jesmond Site, Pulpit Lane, Oving

S Arnold Developments Ltd

