



LOCATION PLAN

SCALE 1:1250

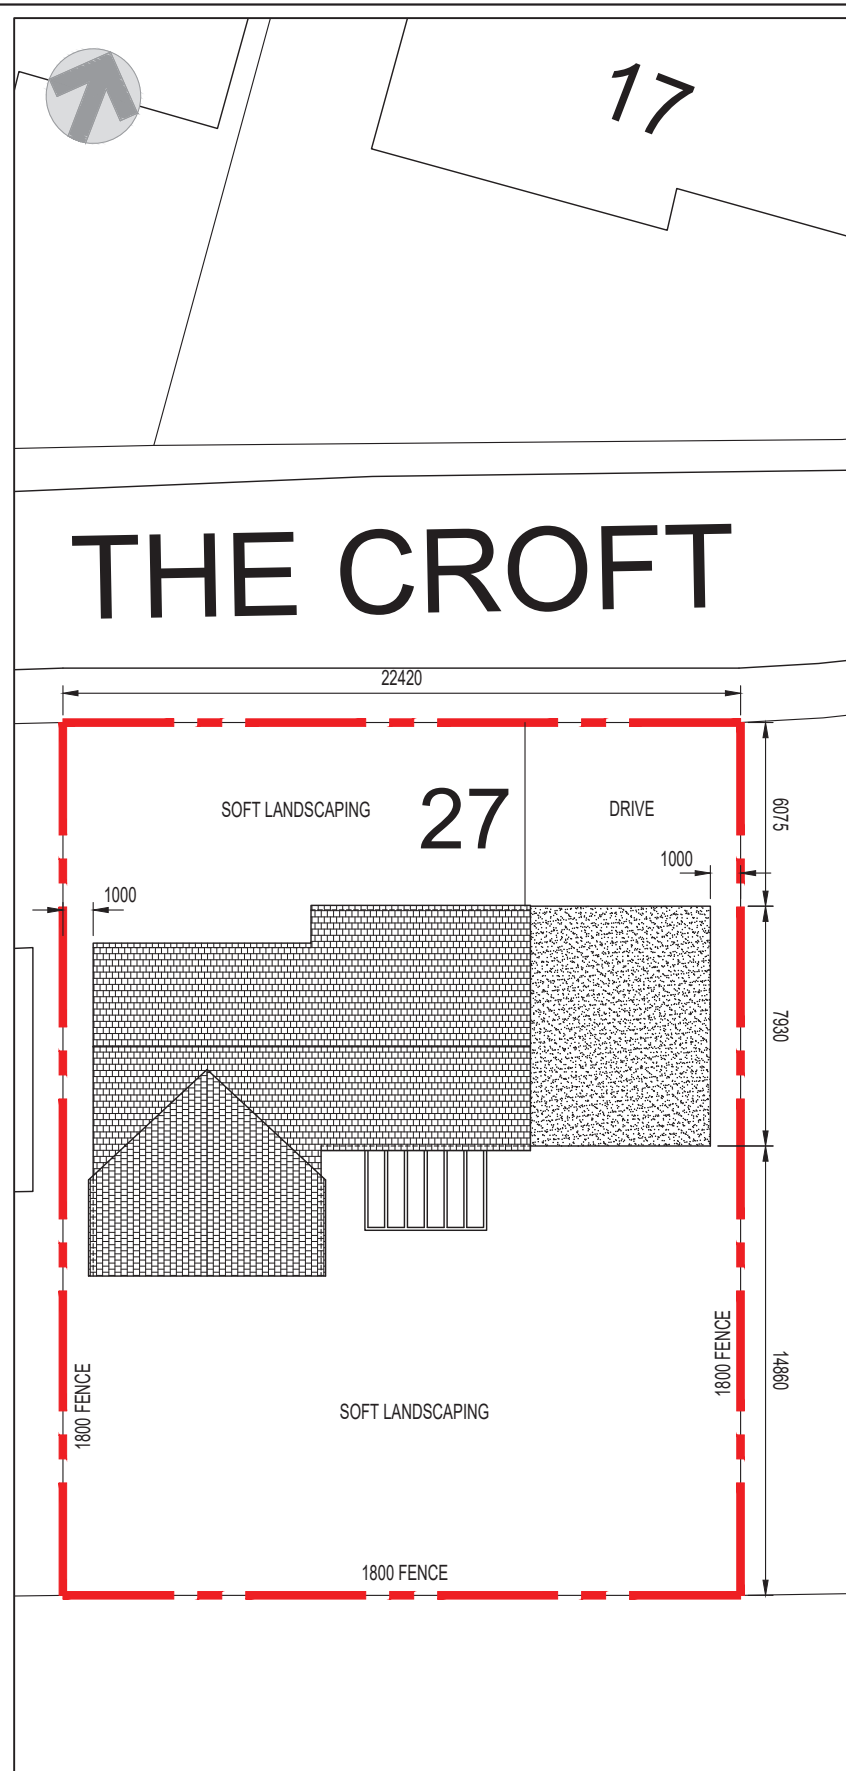

EXISTING BLOCK PLAN

SCALE 1:250

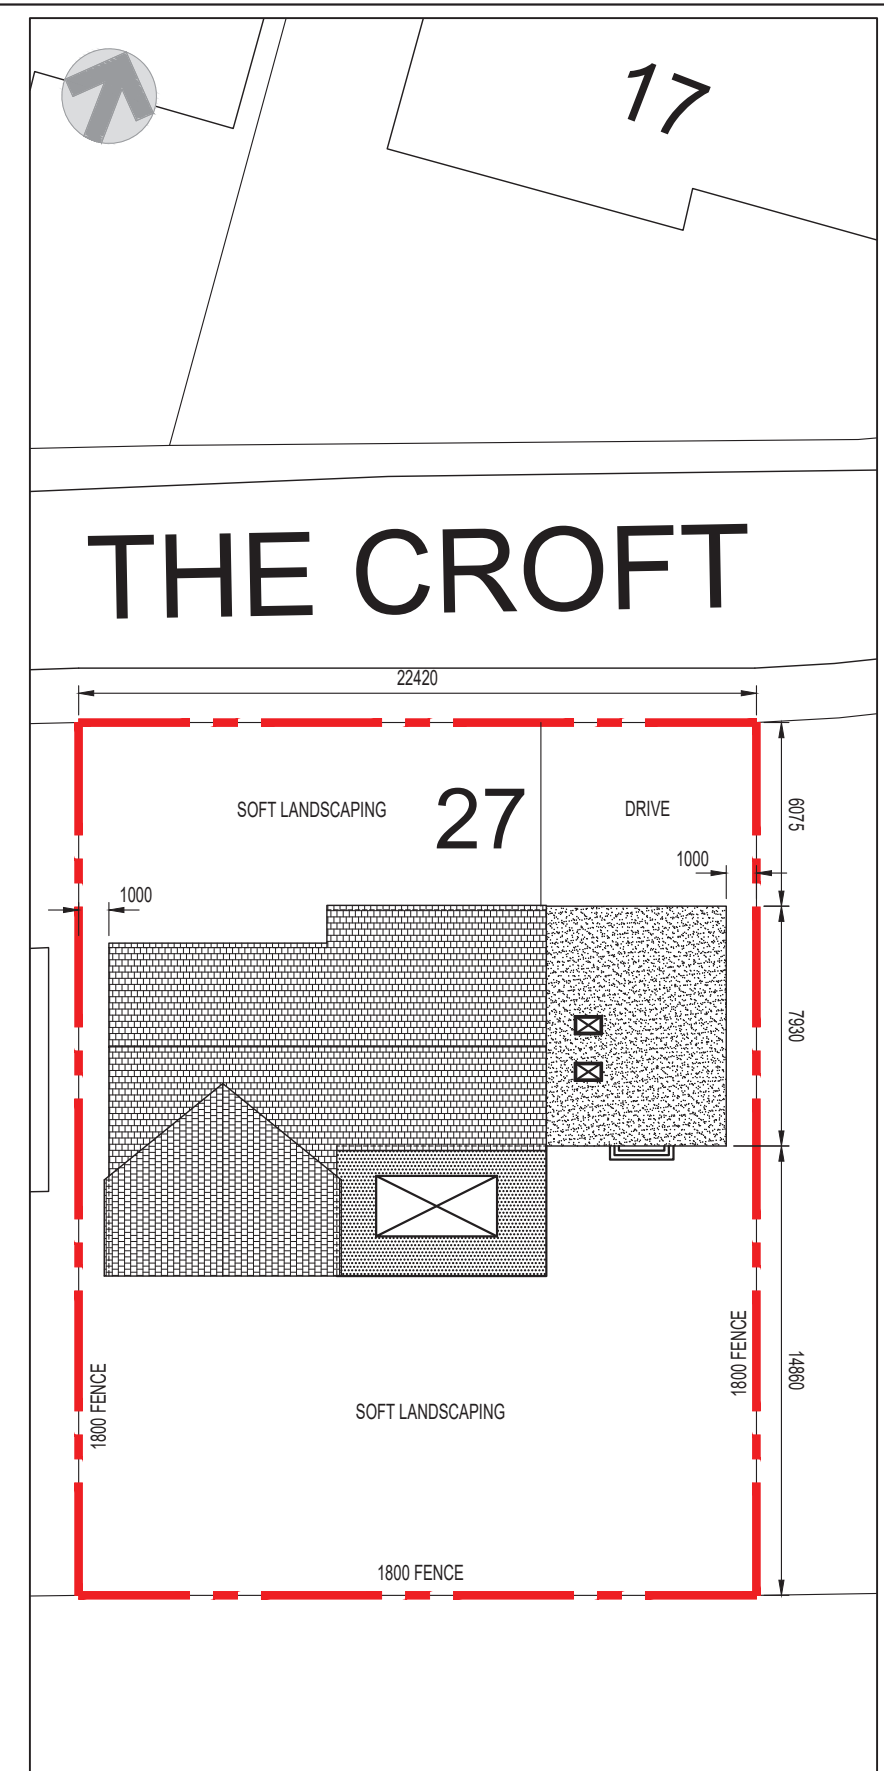


PROPOSED BLOCK PLAN

SCALE 1:250

1:1250



1:250

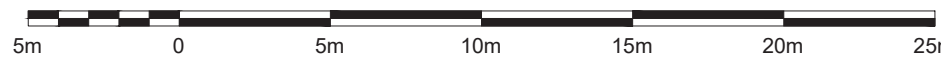

DB DESIGN & DRAUGHTING LIMITED  
6 GREBE CLOSE  
SOUTH BEACH  
BLYTH  
NORTHUMBERLAND  
NE24 3QU  
07391 407 370  
info.dbdd@gmail.com

CLIENT:  
MR & MRS POULTON  
27 THE CROFT  
ULGHAM  
MORPETH  
NE61 3BB

PROJECT:  
PROPOSED REAR EXTENSION,  
GARAGE CONVERSION &  
RECONFIGURATION

DRG TITLE:  
LOCATION PLAN AND BLOCK PLANS

DRG No:  
2022-054-01

REV	DATE	DESCRIPTION
0	06/12/2022	ORIGINAL FOR PLANNING