



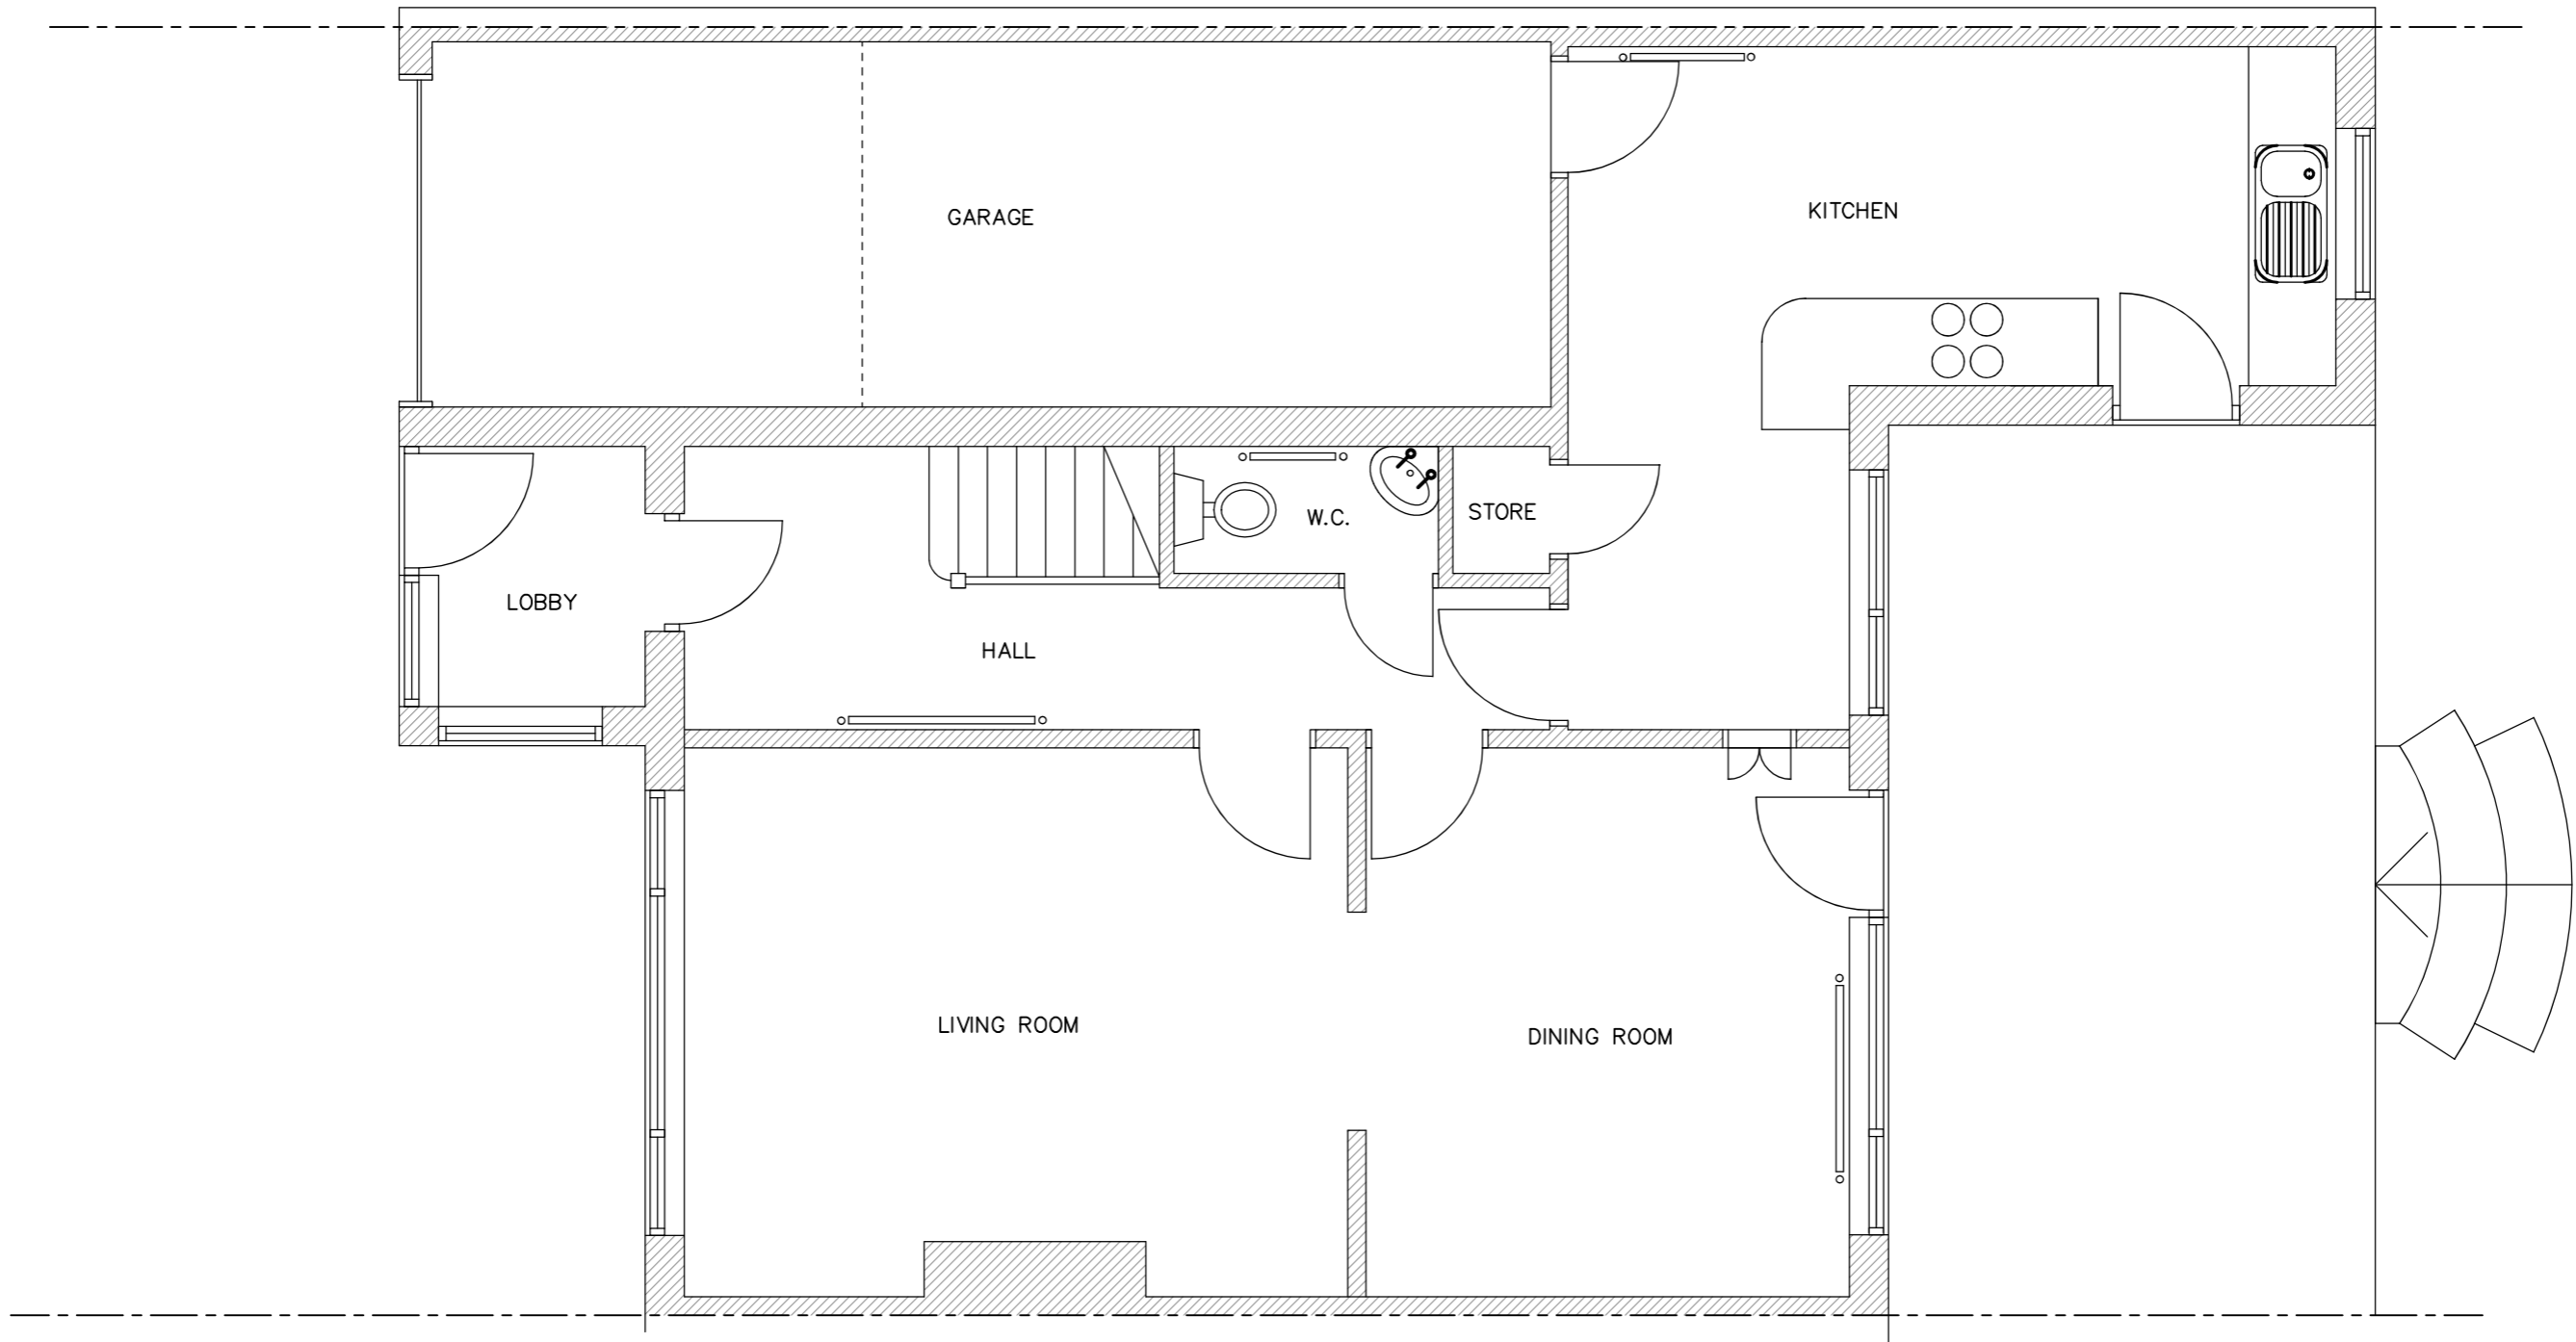

SCALE BAR

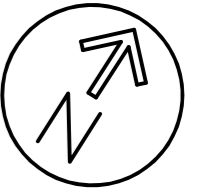

EXISTING GROUND FLOOR PLAN 1:50