



0 1m 2m 3m 4m 5m

SCALE BAR

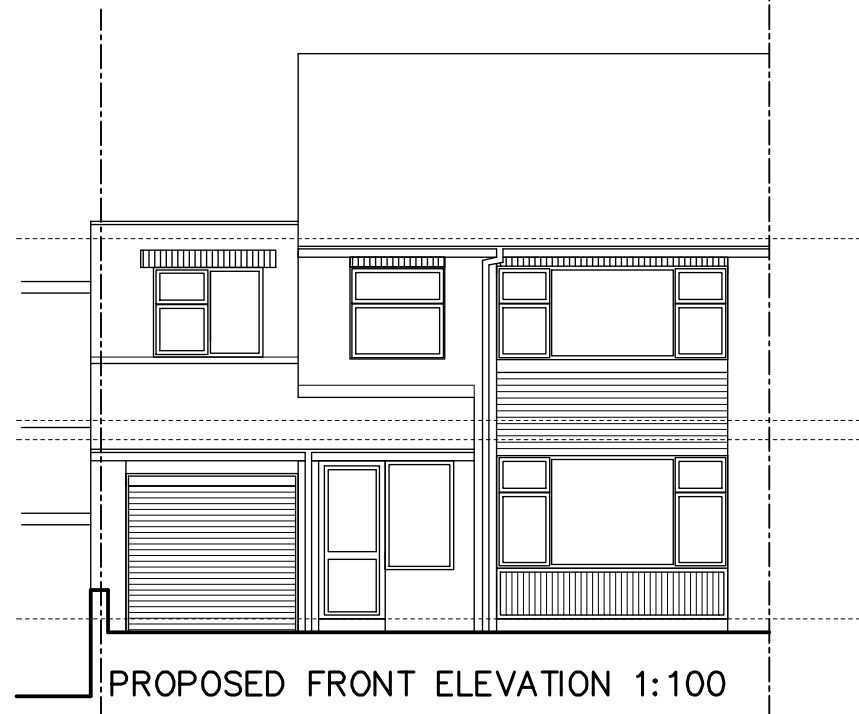

PROPOSED FRONT ELEVATION 1:100

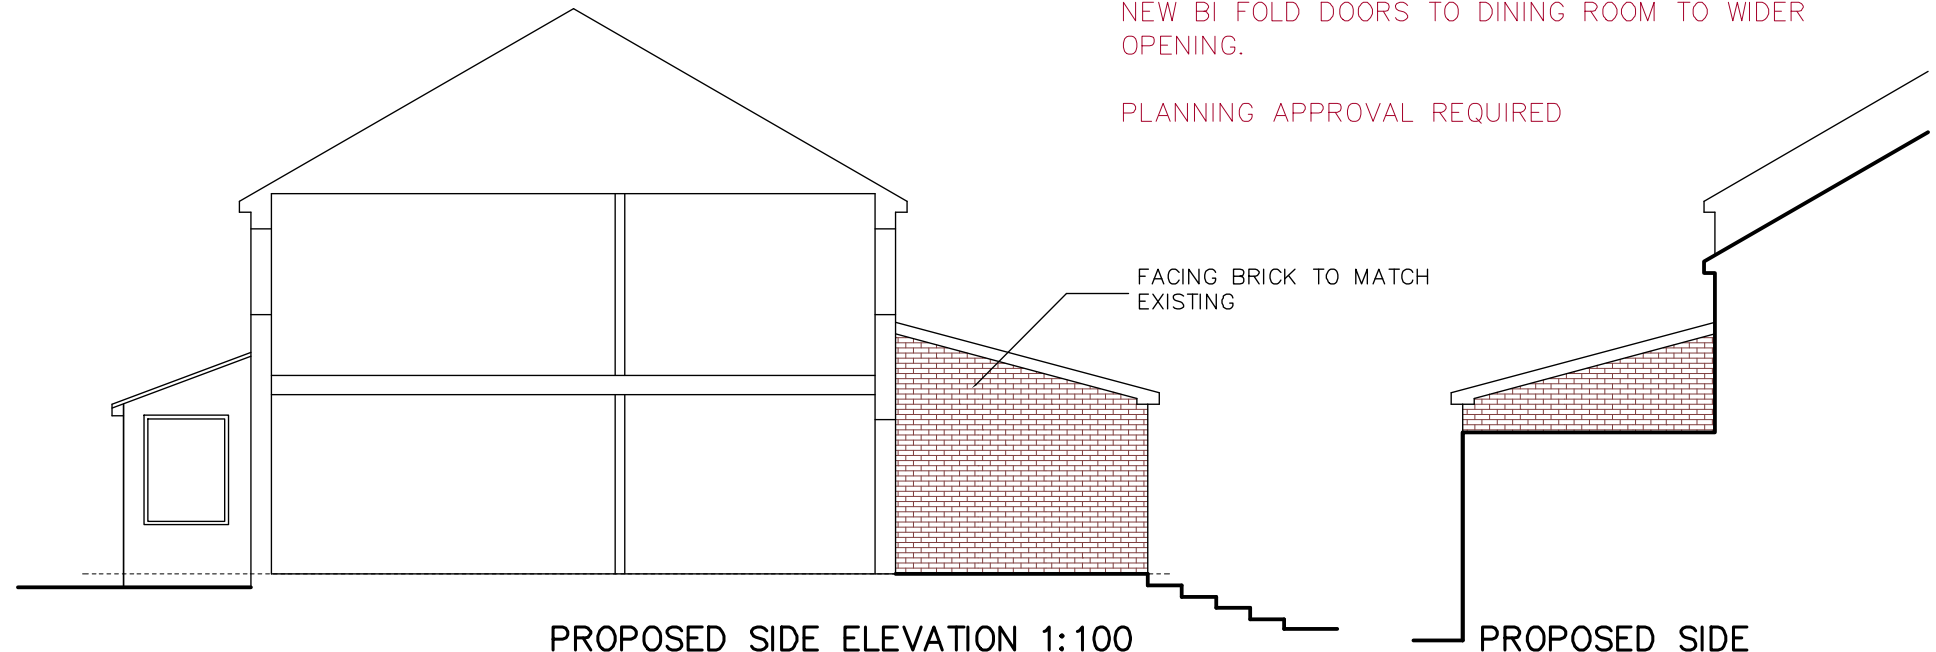

PROPOSED SIDE ELEVATION 1:100

PROPOSED SIDE ELEVATION FROM NO 5 1:100

PLANNING

3.5M2 EXTENSION IN BRICK FINISH
NEW BI FOLD DOORS TO DINING ROOM TO WIDER
OPENING.

PLANNING APPROVAL REQUIRED

FACING BRICK TO MATCH
EXISTING



PROPOSED REAR ELEVATION 1:100

NEW ROOFLIGHTS
X 3
FIBRE CEMENT
SLATE LOOK
TILES TO SUIT
LOW PITCH

NEW
ALUMINIUM OR
UPVC BI-FOLD
DOORS



3D SKETCH VIEW