



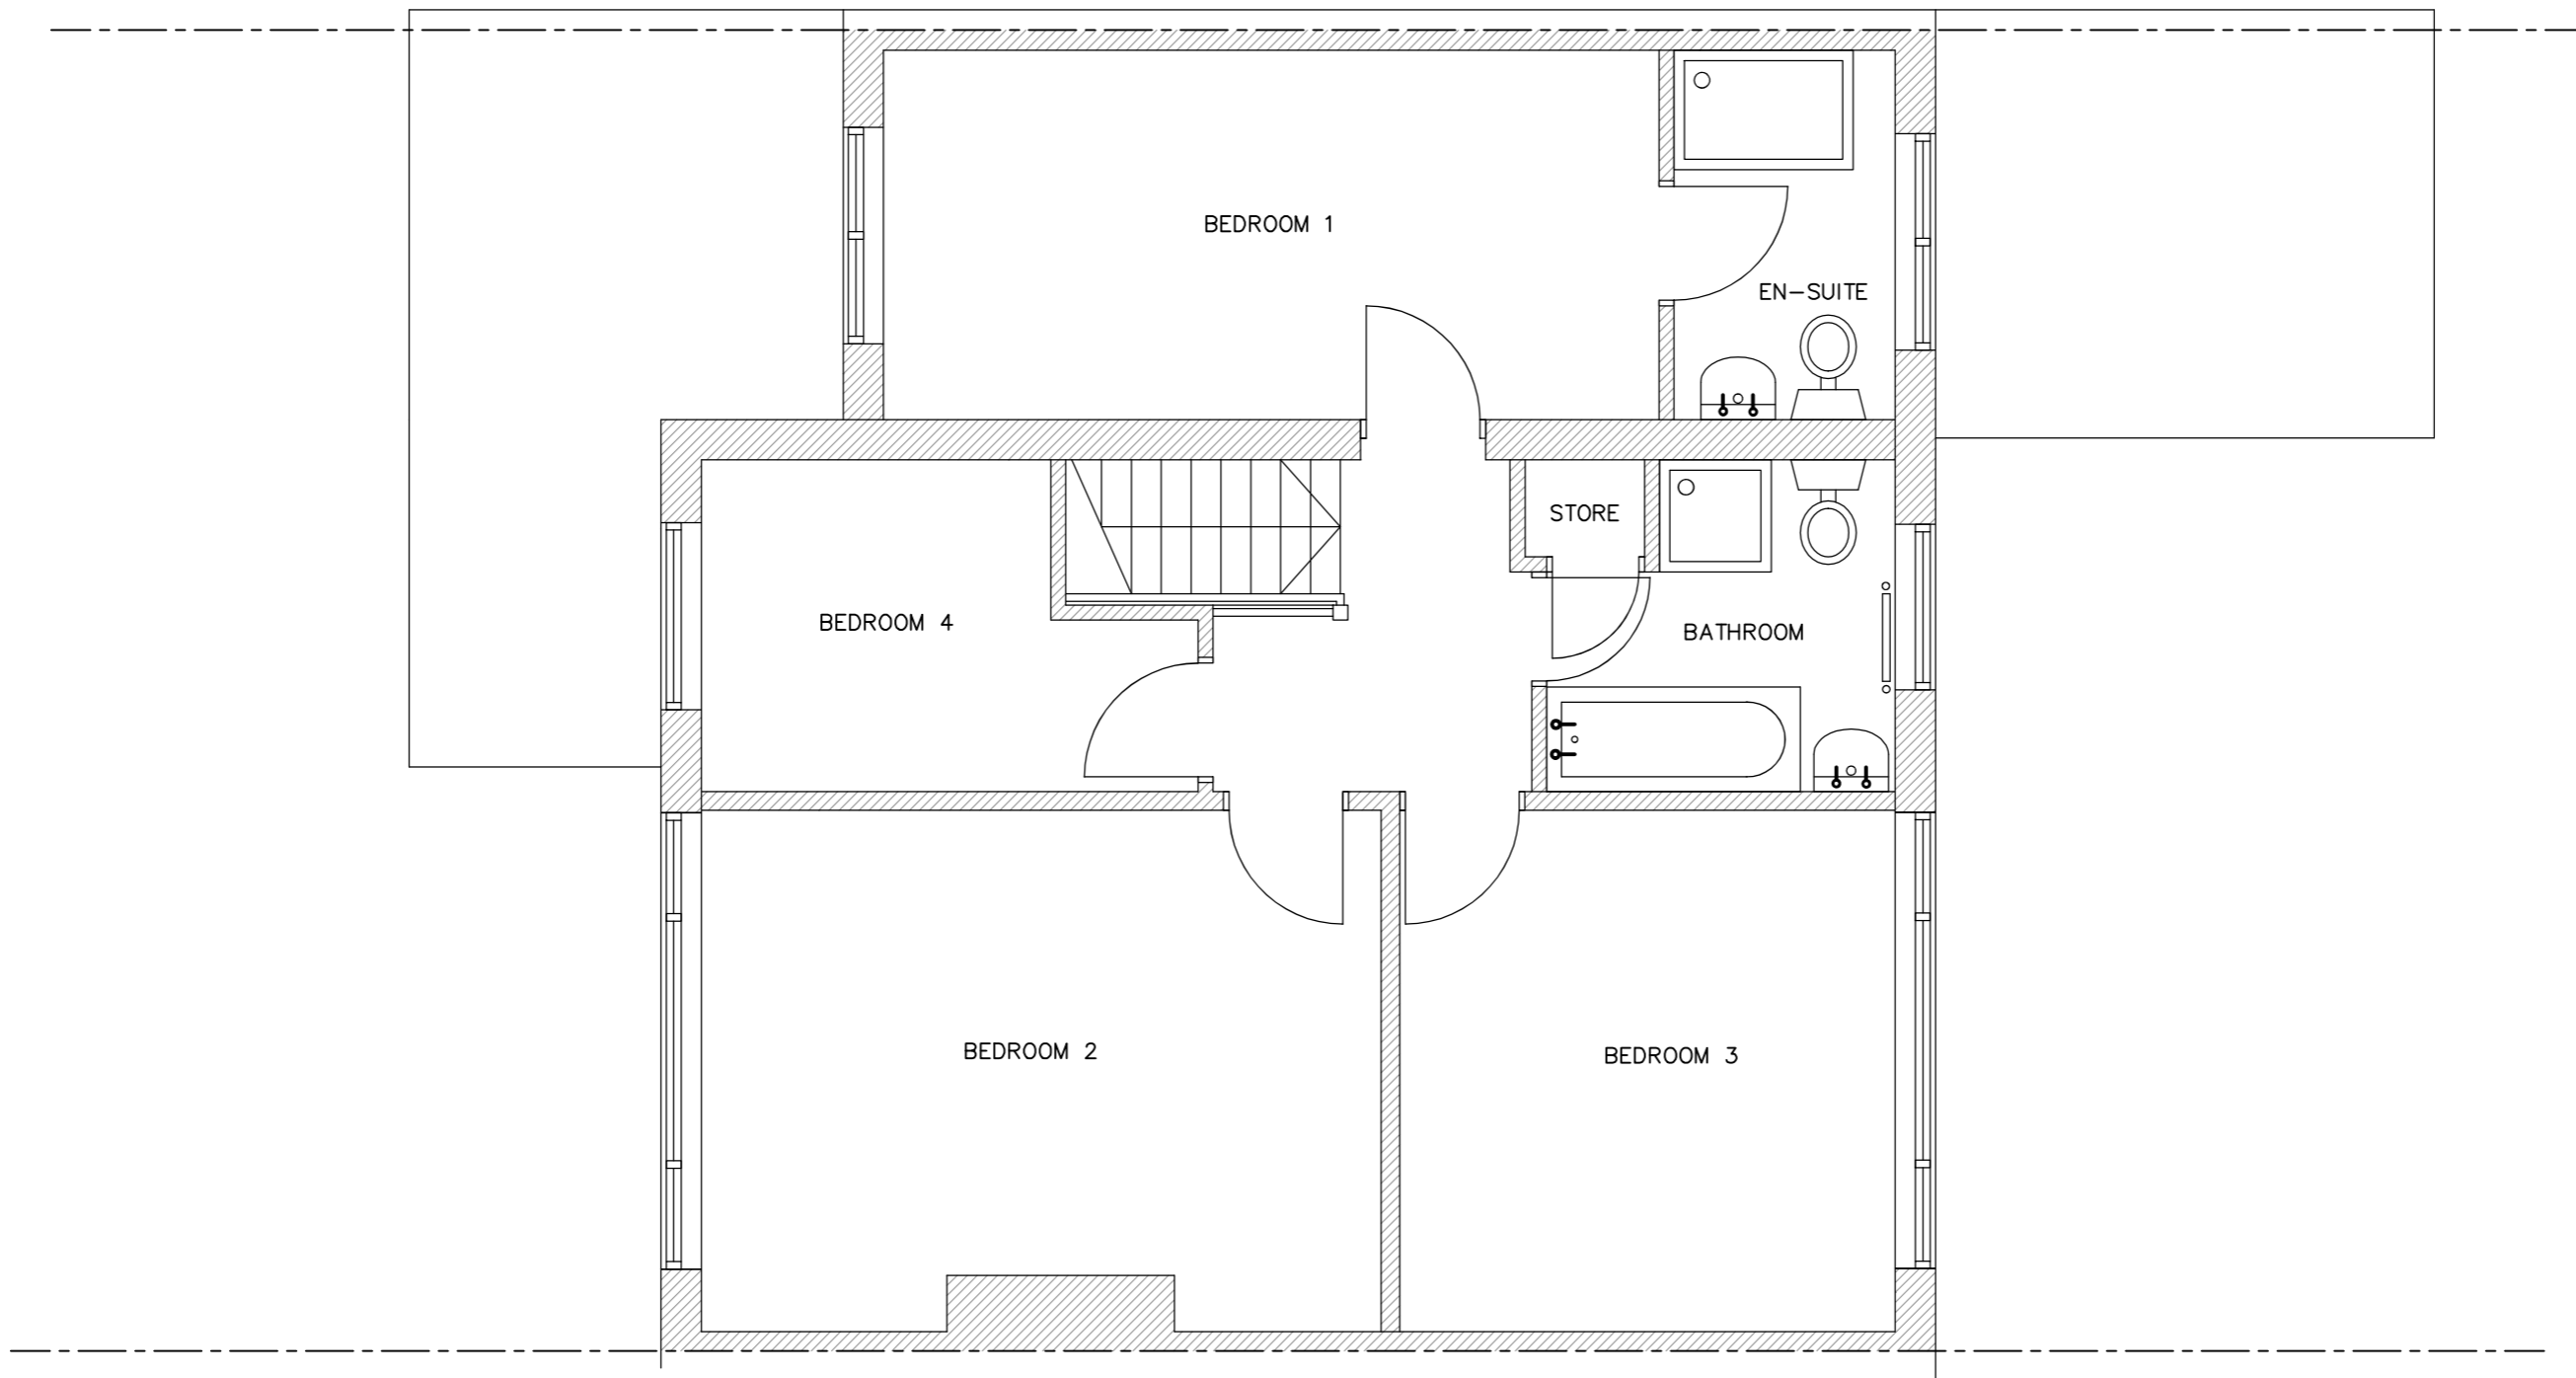

SCALE BAR

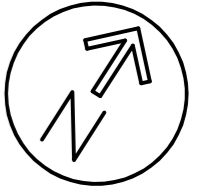

EXISTING FIRST FLOOR PLAN 1:50