


EXISTING SITE AND ROOF PLAN 1:200

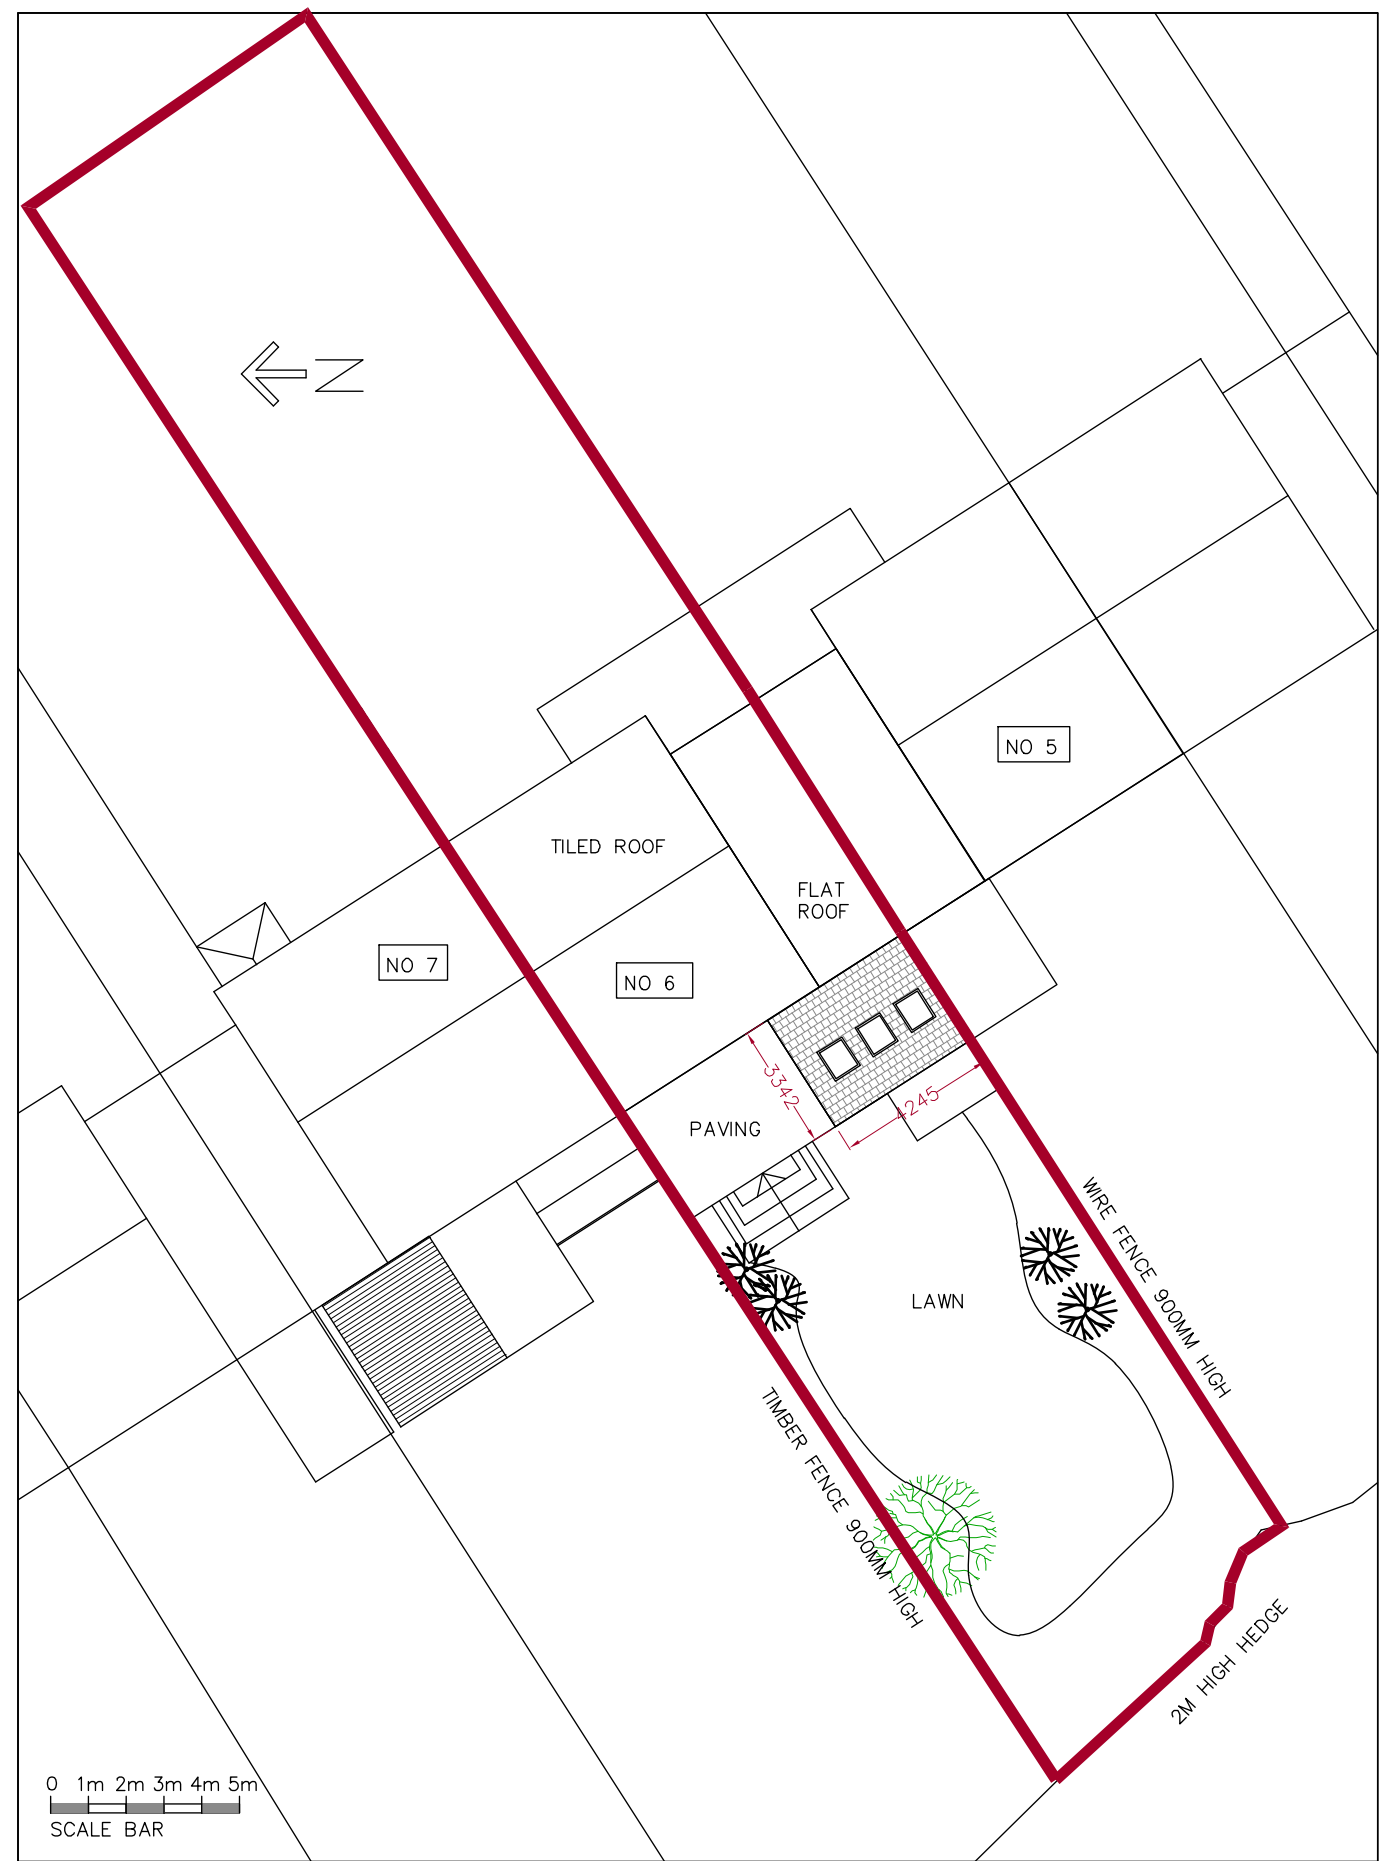

PROPOSED SITE AND ROOF PLAN 1:200