


PLANNING

3.5M2 EXTENSION IN BRICK FINISH
NEW BI FOLD DOORS TO DINING ROOM TO WIDER
OPENING.

PLANNING APPROVAL REQUIRED

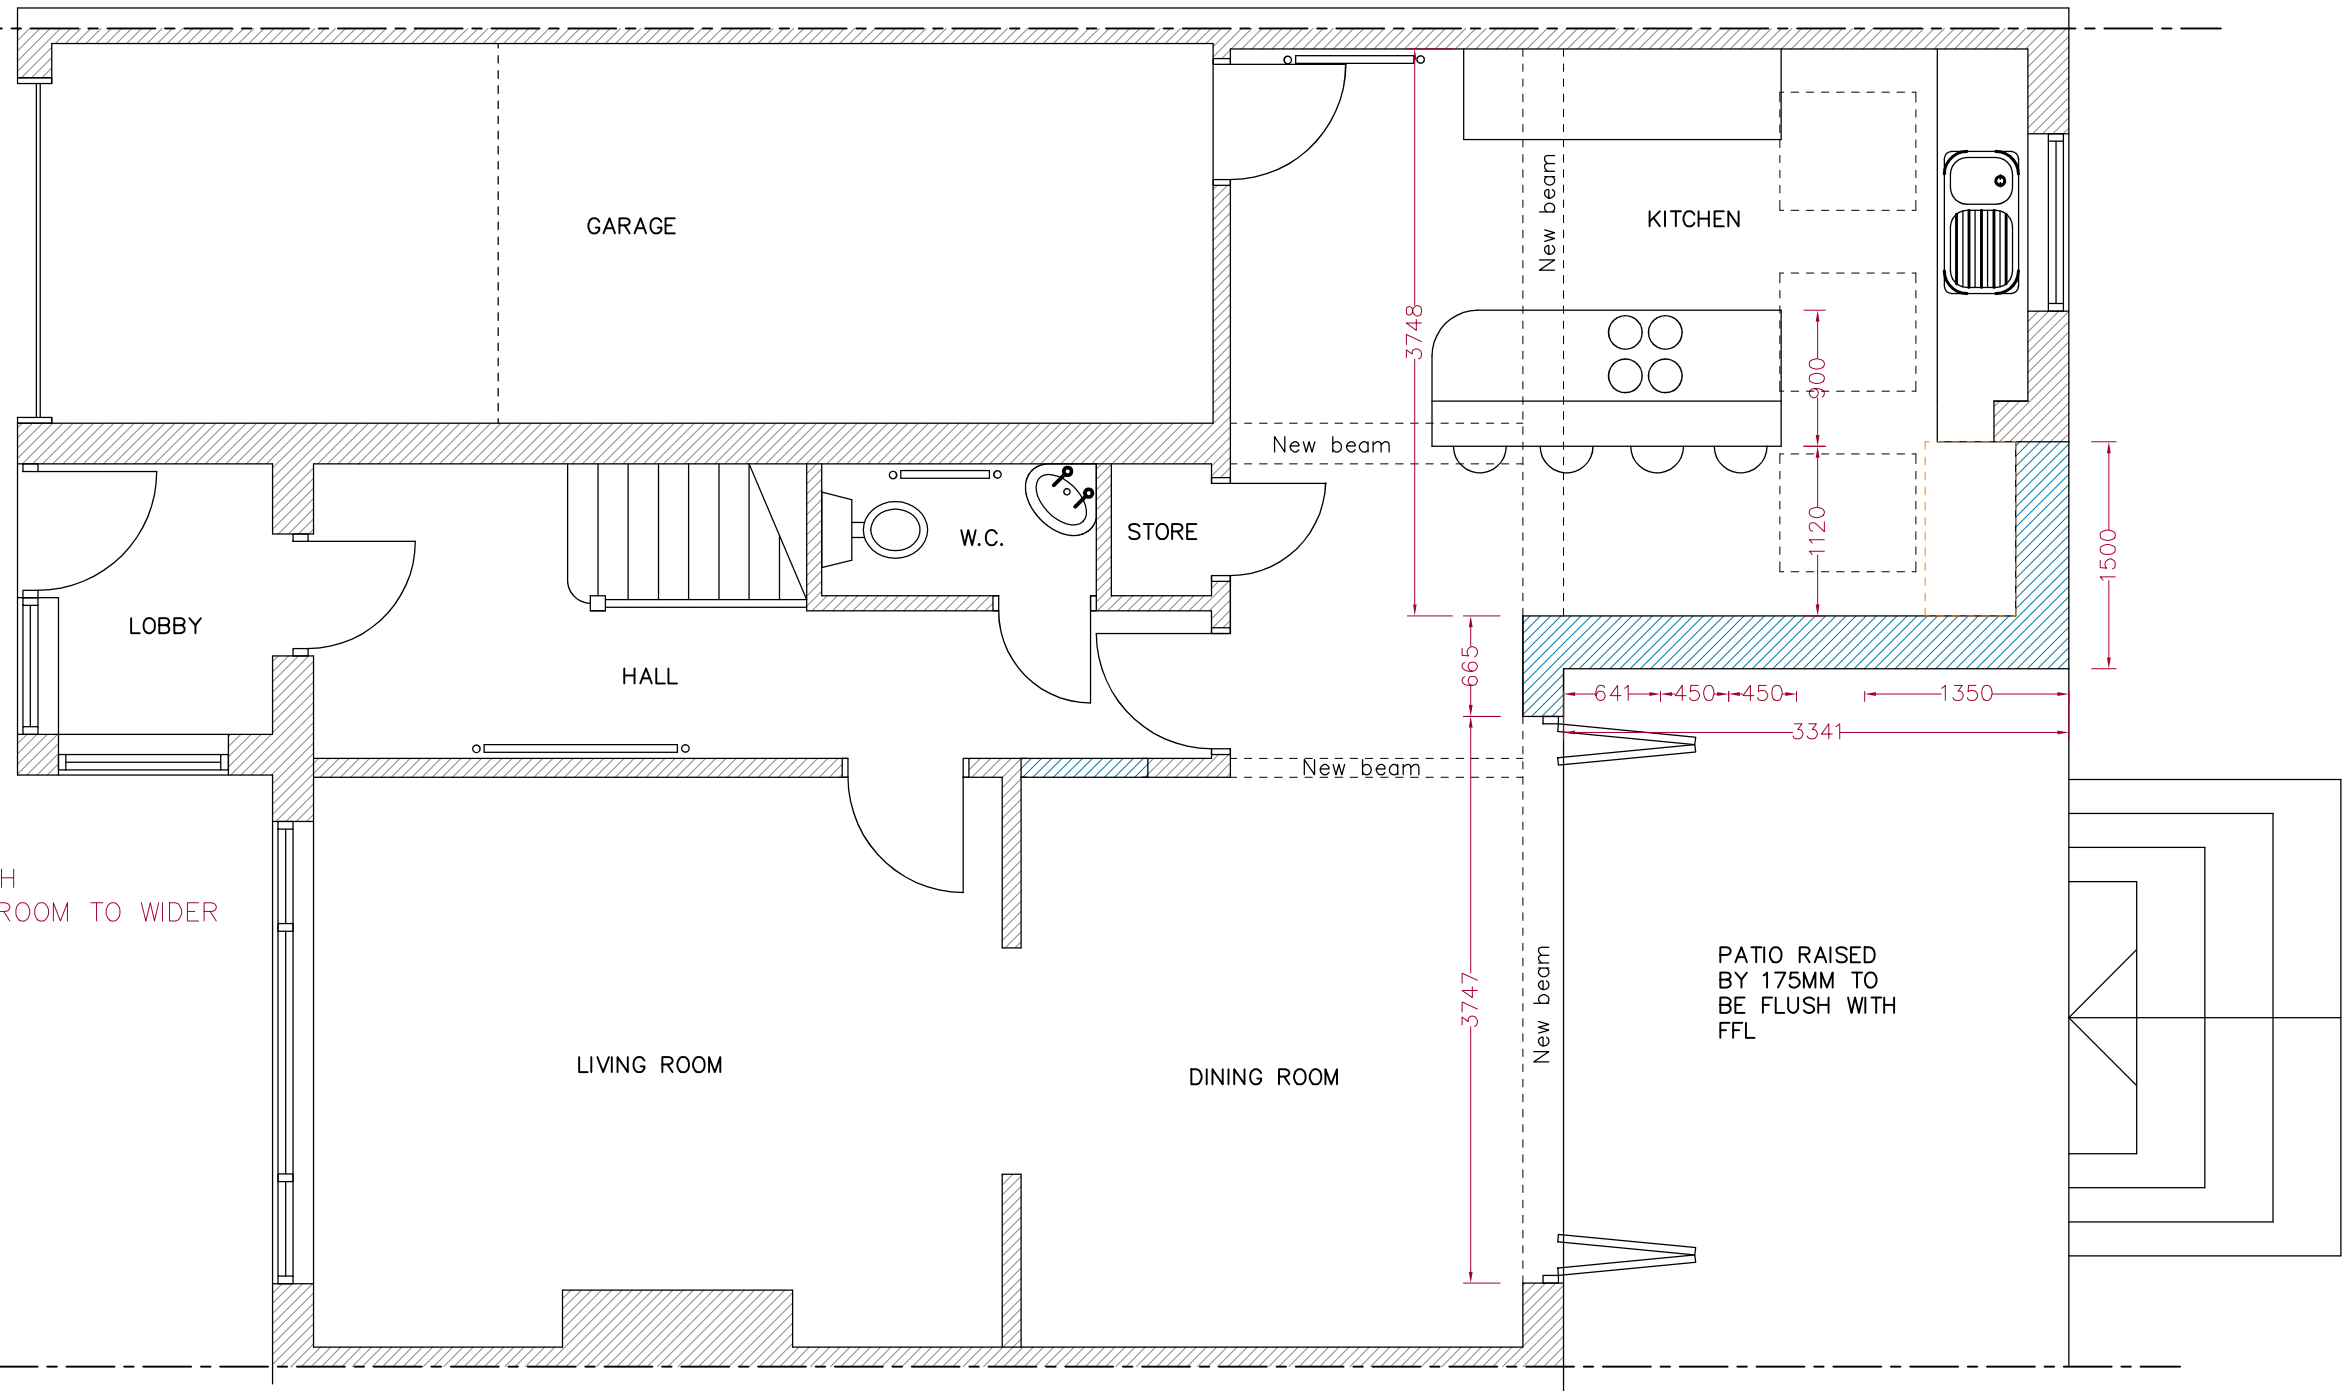

PROPOSED GROUND FLOOR PLAN 1:50