
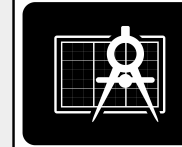


Project Name:

# Proposed Rear Extension

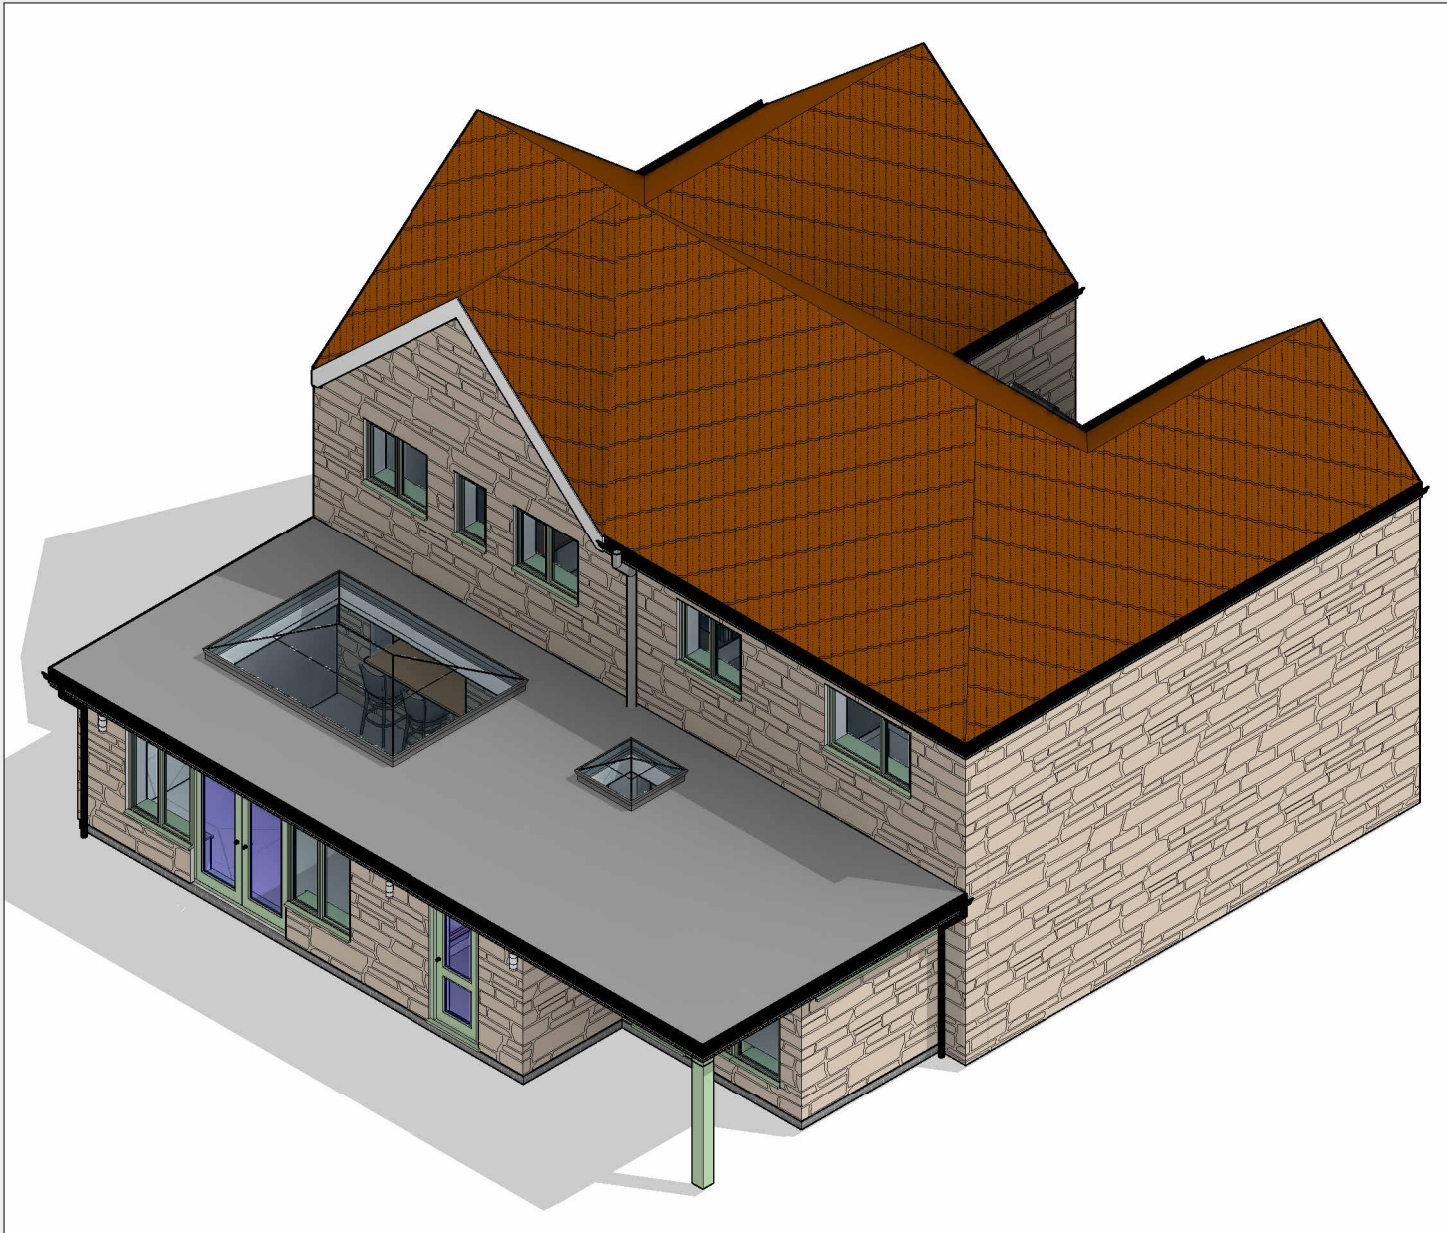

BRO ARCHITECTURE  
DESIGNING YOUR DREAMS

info@broarchitecture.co.uk

07508 856621

www.broarchitecture.co.uk

www.facebook.com/broarchitecture

Author:	Simon Helm
Checked by:	Client
Drawn by:	SH

Building Name:	Semi Detached Dwelling
Client Name:	Mr Thorne
Project Status:	For Planning and Construction
Project Address:	1 Tally Ho Lane GL54 5TY
Project Issue Date:	1st Nov 22

Drawings No:  
P1-0