
| Client Name : Mr & Mrs B Polley   |                                       |                            |
|---|---------------------------------------|----------------------------|
| Project Title : New Cottage, Dunmow Road, Leaden Roding, Dunmow, Essex, CM6 1QA |                                       |                            |
| Drawing Name : Location Map   |                                       |                            |
| Scale : 1:10000 @ A4  | Drawn/Checked: AS/JRF                 | Status : Application Rev : |
| Date : 28 October 2022  | Plot Date : 03 November 2022 14:22:02 | Dwg No : 22.7720/M001      |



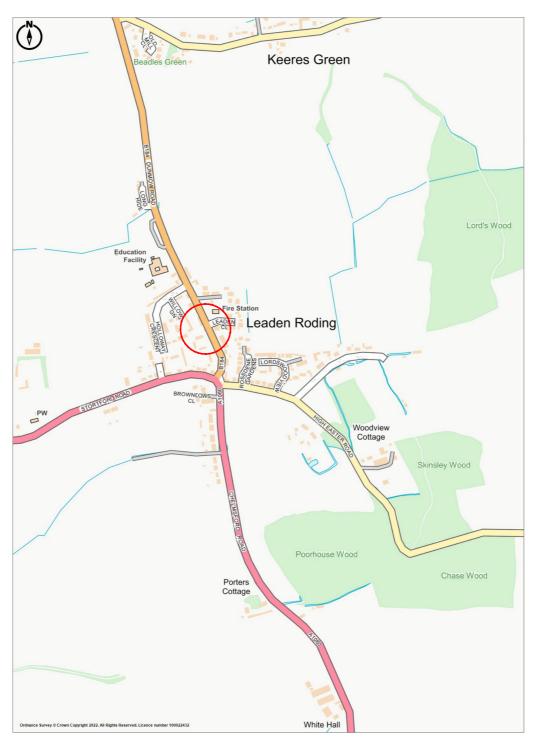

Ordnance Survey Crown Copyright 2022. All rights reserved. Licence number 100022432. Promop Landmark INFORMATION LANDMARK INFORMATION Plotted Scale - 1:10000. Paper Size – A4

## Note:

The dimensions of the building hereby submitted are as a result of a third party survey and therefore Smart Planning Ltd accepts no responsibility for any discrepancies that may arise. All dimensions should be checked on site before the commencement of any works or ordering of materials. Any discrepancies should be reported to Smart Planning Ltd.



**C** Phone 0330 053 6811

Turnpike, Battlesbridge, Essex, SS11 7QL

No. Date Amendment Initials

© THIS DRAWING IS THE COPYRIGHT OF SMARTPLANNING. This document must not be reproduced in whole or in part without prior permission of Smartplanning Ltd. Registered in England No. 04369649. OS Licence Number 100042413