


Block Plan: Parking Provision  
1:200

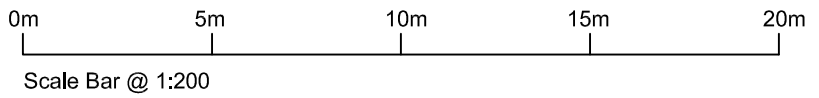

<p>Sheet Title</p> <p><b>BLOCK PLAN</b></p> <p>Scale 1:200 @ A4</p> <p>Date Dec 2022</p>	<p>Project Title</p> <p><b>1 Wellington Close, Watford, WD19 5BF</b></p>	<p>Dwg No.</p> <p><b>PL/1WC/03</b></p>	<p>Revisions</p>
--	--	--	------------------