



South Elevation As Proposed
1:100

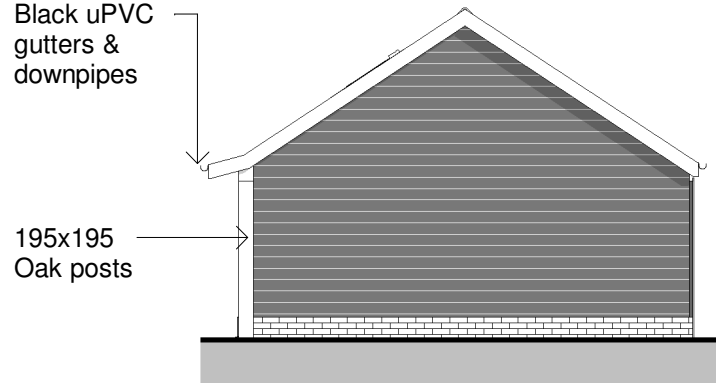


West Elevation As Proposed
1:100


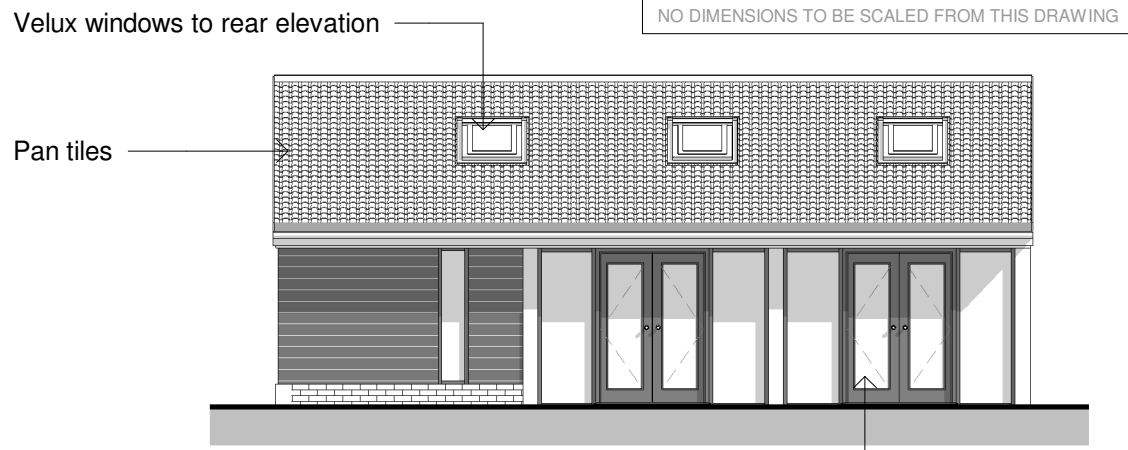


North Elevation As Proposed
1:100


side hung patio doors

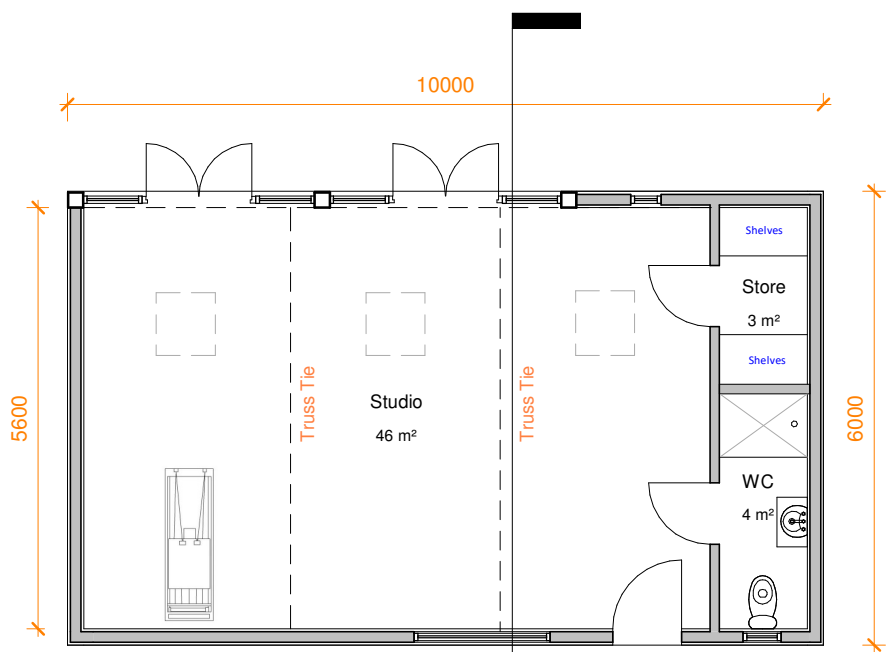

Ground Floor Plan
1:100

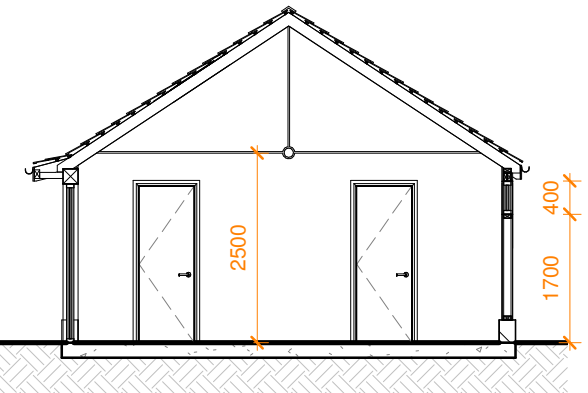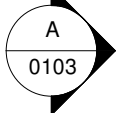


Section A
1:100

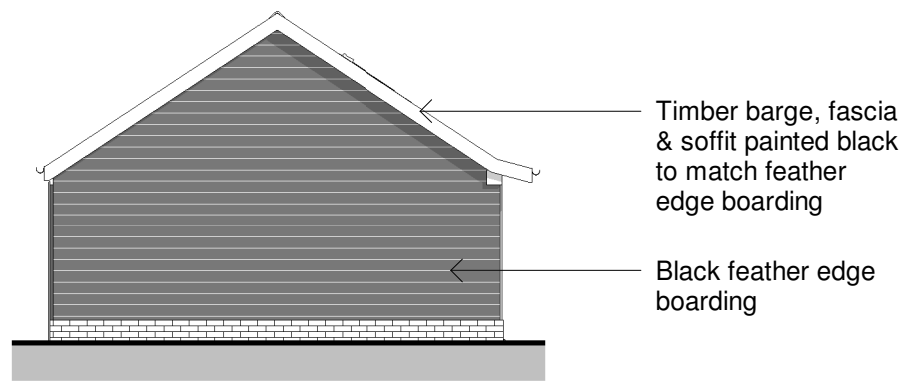

East Elevation As Proposed
1:100

Timber barge, fascia & soffit painted black to match feather edge boarding
Black feather edge boarding

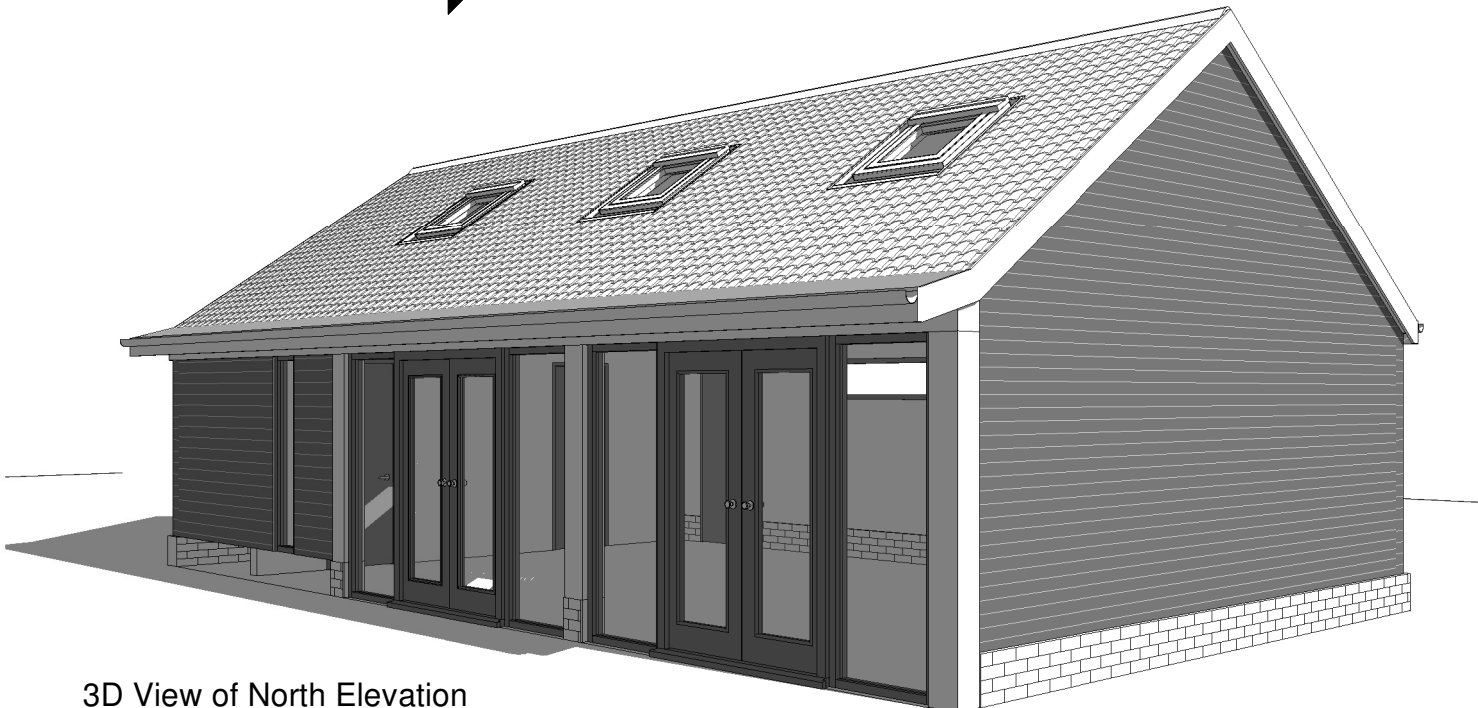

3D View of North Elevation

Client
Mrs Anna Ward & Mr Chris Ward

Project
Proposed Pilates Studio - Queen Margaret Cottage, Saxlingham Nethergate, NR15 1TG

Title
GA Plans & Elevations As Proposed

Project N°	Drawing N°	Revision
0180 - 0103		P08
Scale - unless otherwise stated		Issued For
1:100 @ A3		PRELIMINARY

**SUFFOLK
CARTLODGES**

WILLOWOOD BARN, MIDDLEWOOD GREEN
SUFFOLK, IP14 5HF - 07941317151

www.suffolkcartlodges.com