


# LP Llyn Coed Y Dinas Container classroom

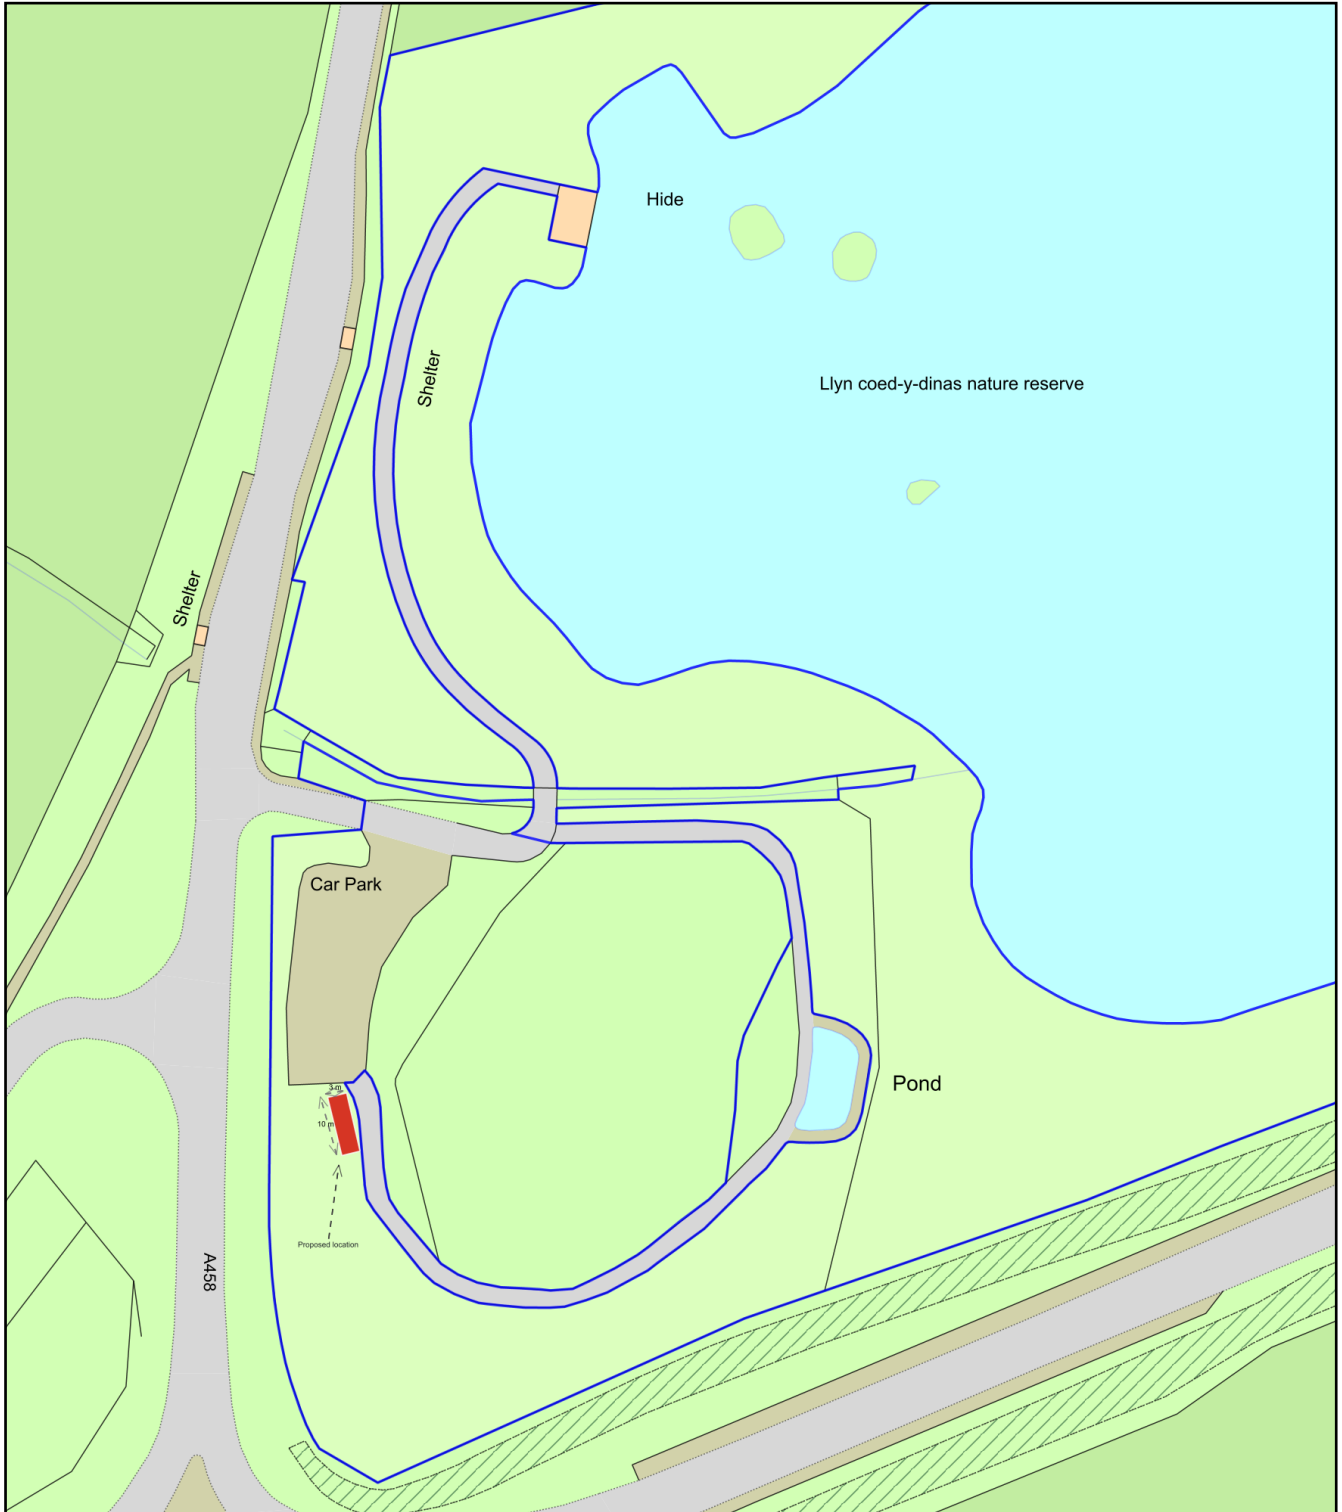

Plan Produced for: Montgomeryshire WLT

Date Produced: 10 Nov 2022

Plan Reference Number: TQRQM22314101304217

Scale: 1:1250 @ A4